



11/2/2012 11:34:2 AM  
 c:\pwworking\oma\d0593503\WXXX-60B42-013-WEL.DGN  
 jmgus

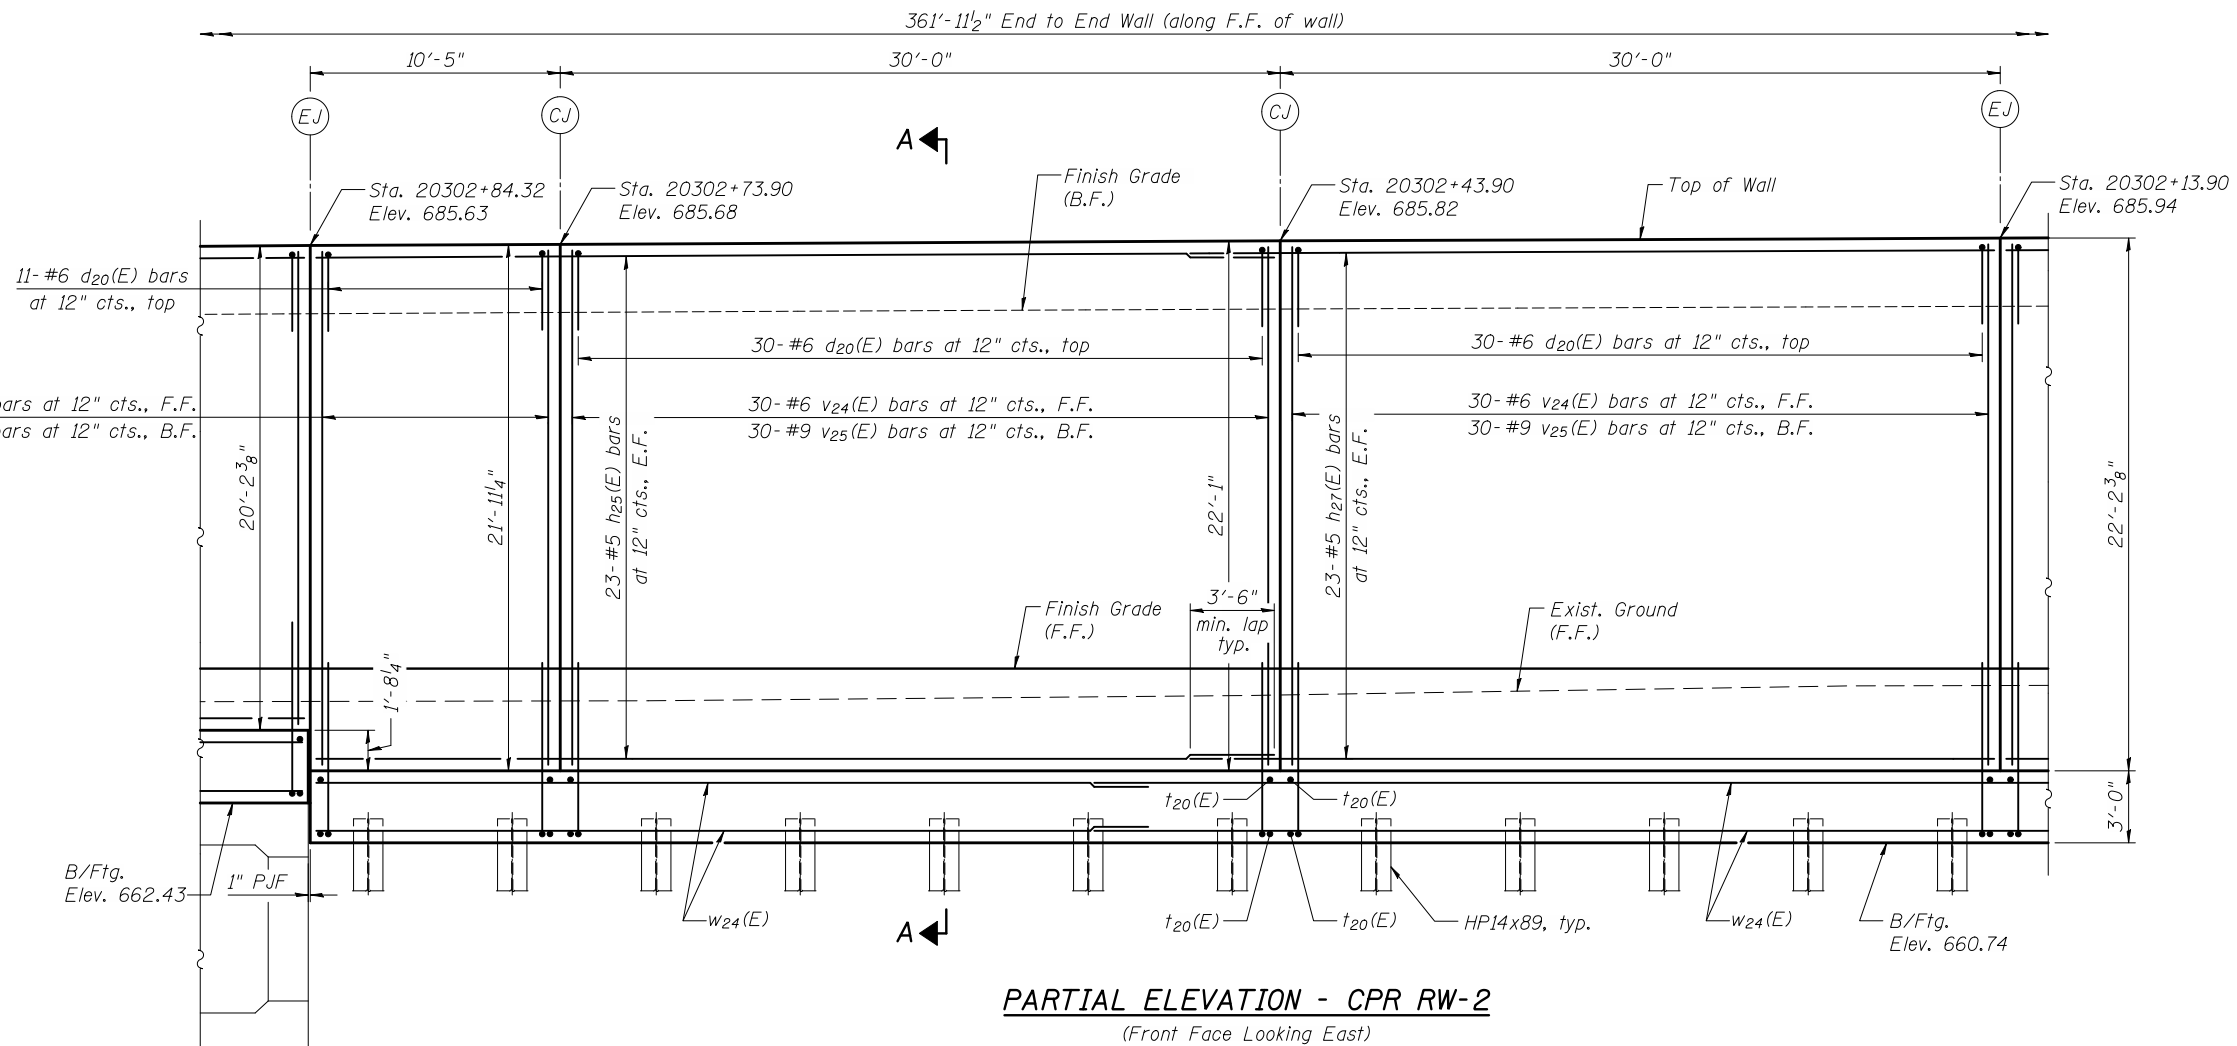

**PARTIAL ELEVATION - CPR RW-2**  
 (Front Face Looking East)

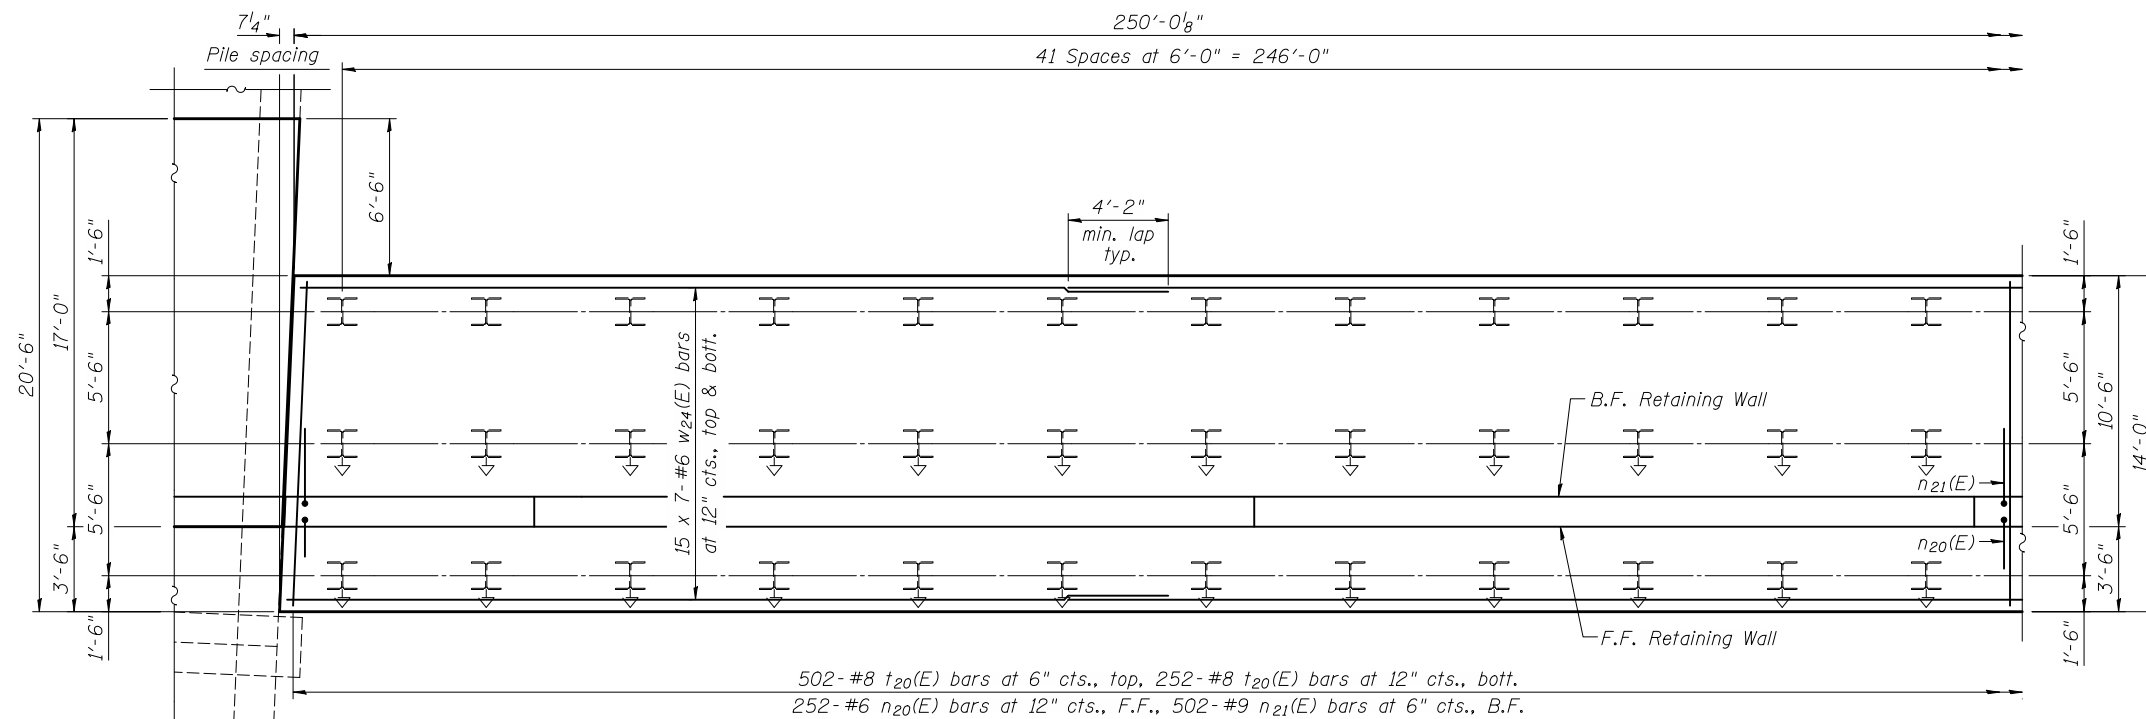

**PARTIAL FOOTING PLAN - CPR RW-2**



USER NAME = jmgus  
 FILE NAME = WXXX-60B42-013-WEL.DGN  
 PLOT SCALE = NONE  
 PLOT DATE = 11/2/2012

DESIGNED - BWC  
 CHECKED - JAR  
 DRAWN - JM  
 CHECKED - JAR

REVISED -  
 REVISED -  
 REVISED -  
 REVISED -

**STATE OF ILLINOIS  
 DEPARTMENT OF TRANSPORTATION**

**CPR RW-2 PLAN AND ELEVATION  
 CPR RETAINING WALLS**

SHEET NO. 15 OF 42 SHEETS

F.A.P. RTE.	SECTION	COUNTY	TOTAL SHEETS	SHEET NO.
345A	32VB		388	217
CONTRACT NO. 60W01				
ILLINOIS FED. AID PROJECT				