
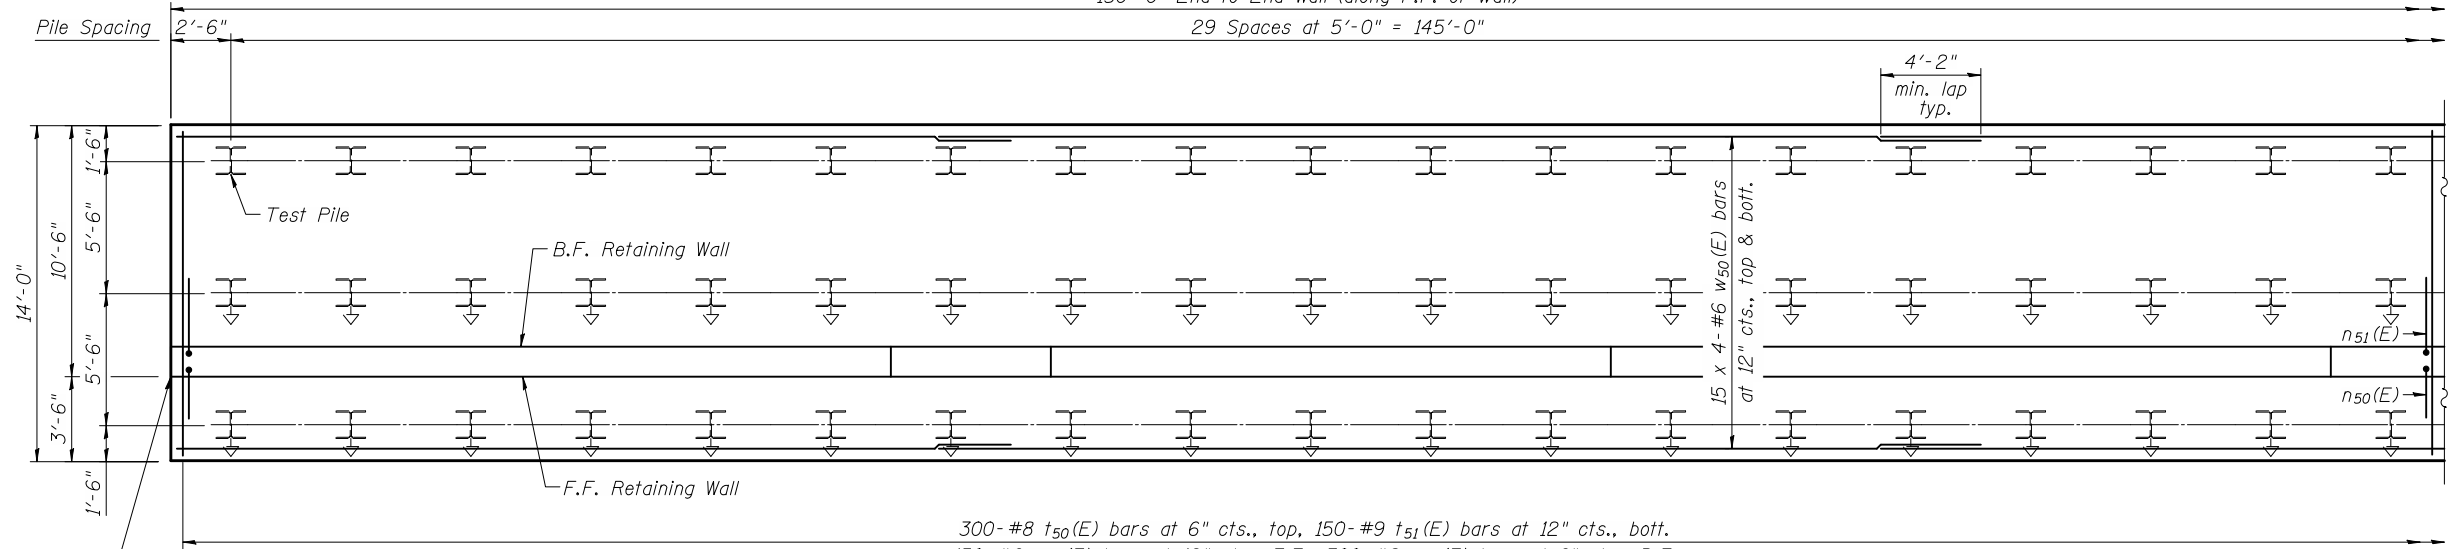


PARTIAL ELEVATION - CPR RW-5

(Front Face Looking East)
 150'-0" End to End Wall (along F.F. of wall)
 29 Spaces at 5'-0" = 145'-0"

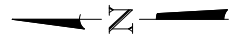

PARTIAL FOOTING PLAN - CPR RW-5

NOTES:

1. See Sheet 4 for Joint Details.

cc:\pwworking\oma\d0593503\WXXX-60B42-023-WEL.DGN
 jmgus

11/2/2012 11:31:38 AM



USER NAME = jmgus	DESIGNED - BWC	REVISED -
FILE NAME = WXXX-60B42-023-WEL.DGN	CHECKED - JAR	REVISED -
PLOT SCALE = NONE	DRAWN - JM	REVISED -
PLOT DATE = 11/2/2012	CHECKED - JAR	REVISED -

**STATE OF ILLINOIS
 DEPARTMENT OF TRANSPORTATION**

**CPR RW-5 PLAN AND ELEVATION
 CPR RETAINING WALLS**

SHEET NO. 23 OF 42 SHEETS

F.A.P. RTE.	SECTION	COUNTY	TOTAL SHEETS	SHEET NO.
345A	32VB	DU PAGE	388	225
CONTRACT NO. 60W01				
ILLINOIS FED. AID PROJECT				