


DATE	
BY	
ORIGINAL SURVEY	
SURVEYED	
PLOTTED	
TEMPLATE	
NOTE BOOK	
AREAS CHECKED	
NO.	

DATE	
BY	
ORIGINAL SURVEY	
SURVEYED	
PLOTTED	
TEMPLATE	
NOTE BOOK	
AREAS CHECKED	
NO.	

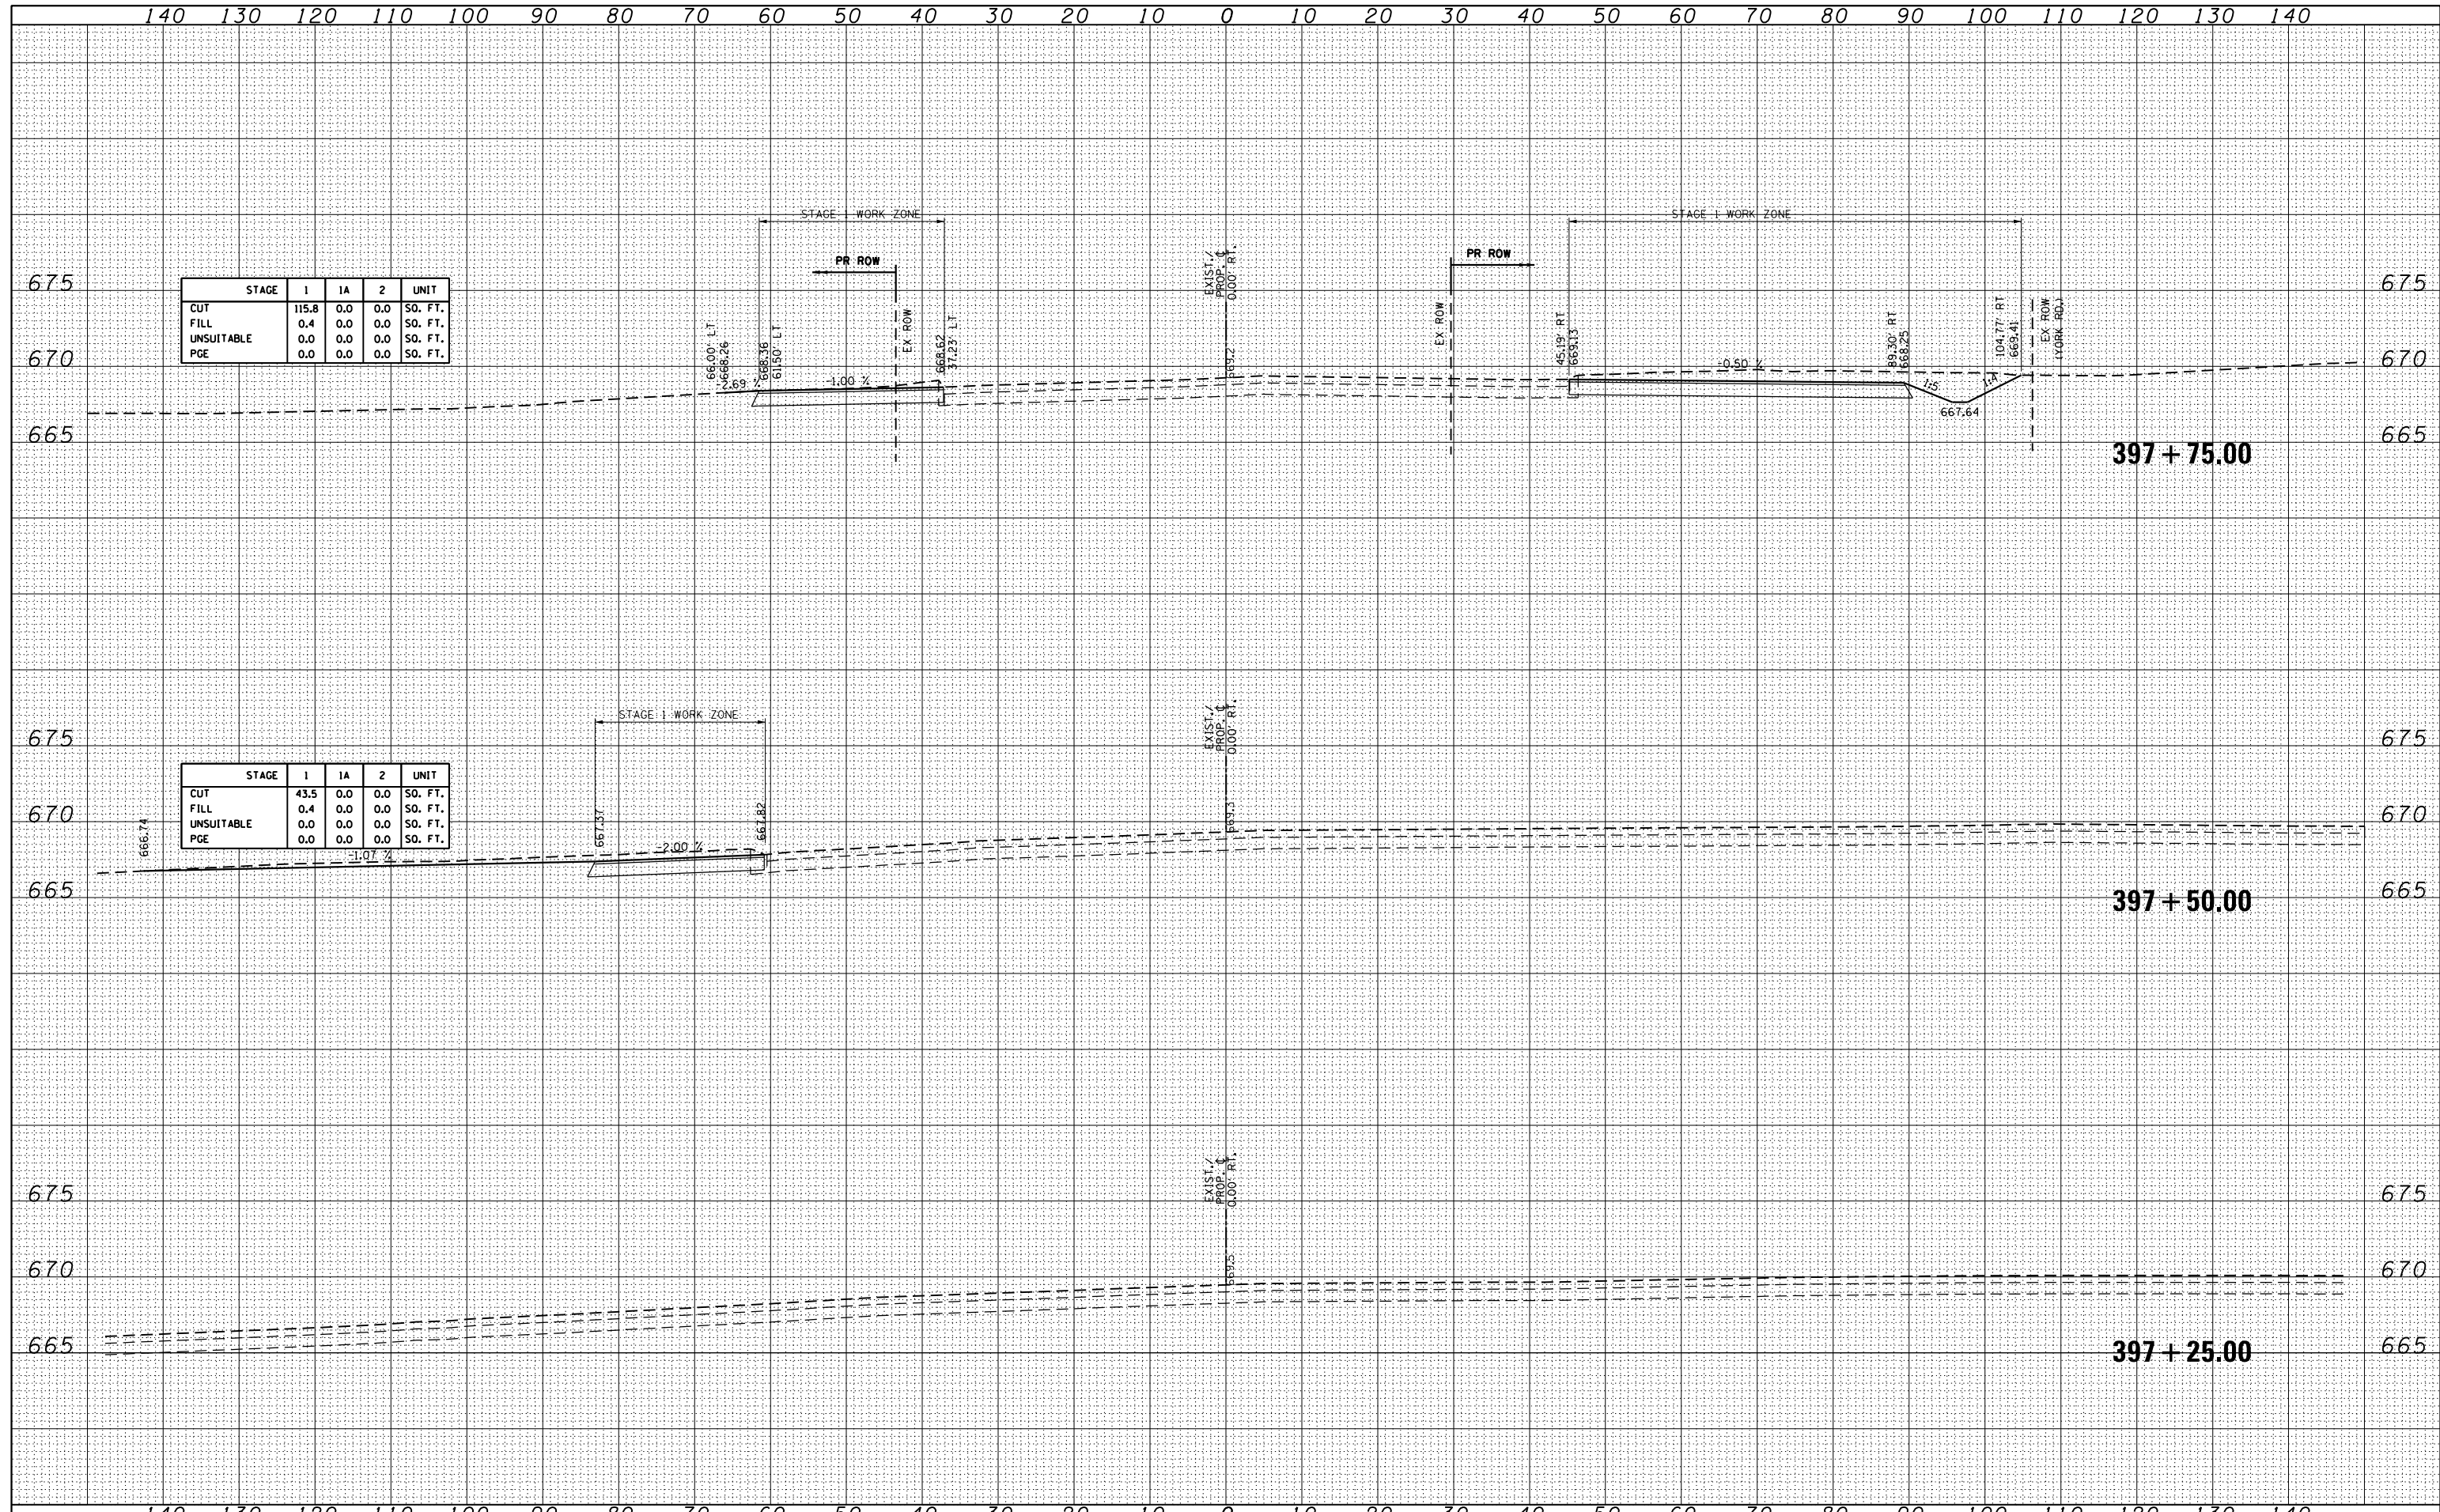

STAGE	1	1A	2	UNIT
CUT	115.8	0.0	0.0	SO. FT.
FILL	0.4	0.0	0.0	SO. FT.
UNSUITABLE	0.0	0.0	0.0	SO. FT.
PGE	0.0	0.0	0.0	SO. FT.

STAGE	1	1A	2	UNIT
CUT	43.5	0.0	0.0	SO. FT.
FILL	0.4	0.0	0.0	SO. FT.
UNSUITABLE	0.0	0.0	0.0	SO. FT.
PGE	0.0	0.0	0.0	SO. FT.



USER NAME = user  
 PLOT SCALE = \*SCALE\*  
 PLOT DATE = 11/2/2012

DESIGNED - MPK  
 DRAWN - ML  
 CHECKED - LGP  
 DATE - 11-02-2012

REVISED -  
 REVISED -  
 REVISED -  
 REVISED -

STATE OF ILLINOIS  
 DEPARTMENT OF TRANSPORTATION

IRVING PARK (IL 19)  
 CROSS SECTIONS - STAGES 1 THROUGH 2

SCALE: 1"=10'H; 1"=5'V SHEET NO. 2 OF 19 SHEETS STA. 397+25.00 TO STA. 397+75.00

F.A.U. RTE.	SECTION	COUNTY	TOTAL SHEETS	SHEET NO.
1321	32VB	DUPAGE	388	261
CONTRACT NO. 60W01				

ILLINOIS FED. AID PROJECT