


BY	DATE
ORIGINAL SURVEY NO.	SURVEYED AREAS CHECKED
PLotted	TEMPLATE
NOTE BOOK	AREAS CHECKED

BY	DATE
ORIGINAL SURVEY NO.	SURVEYED AREAS CHECKED
PLotted	TEMPLATE
NOTE BOOK	AREAS CHECKED

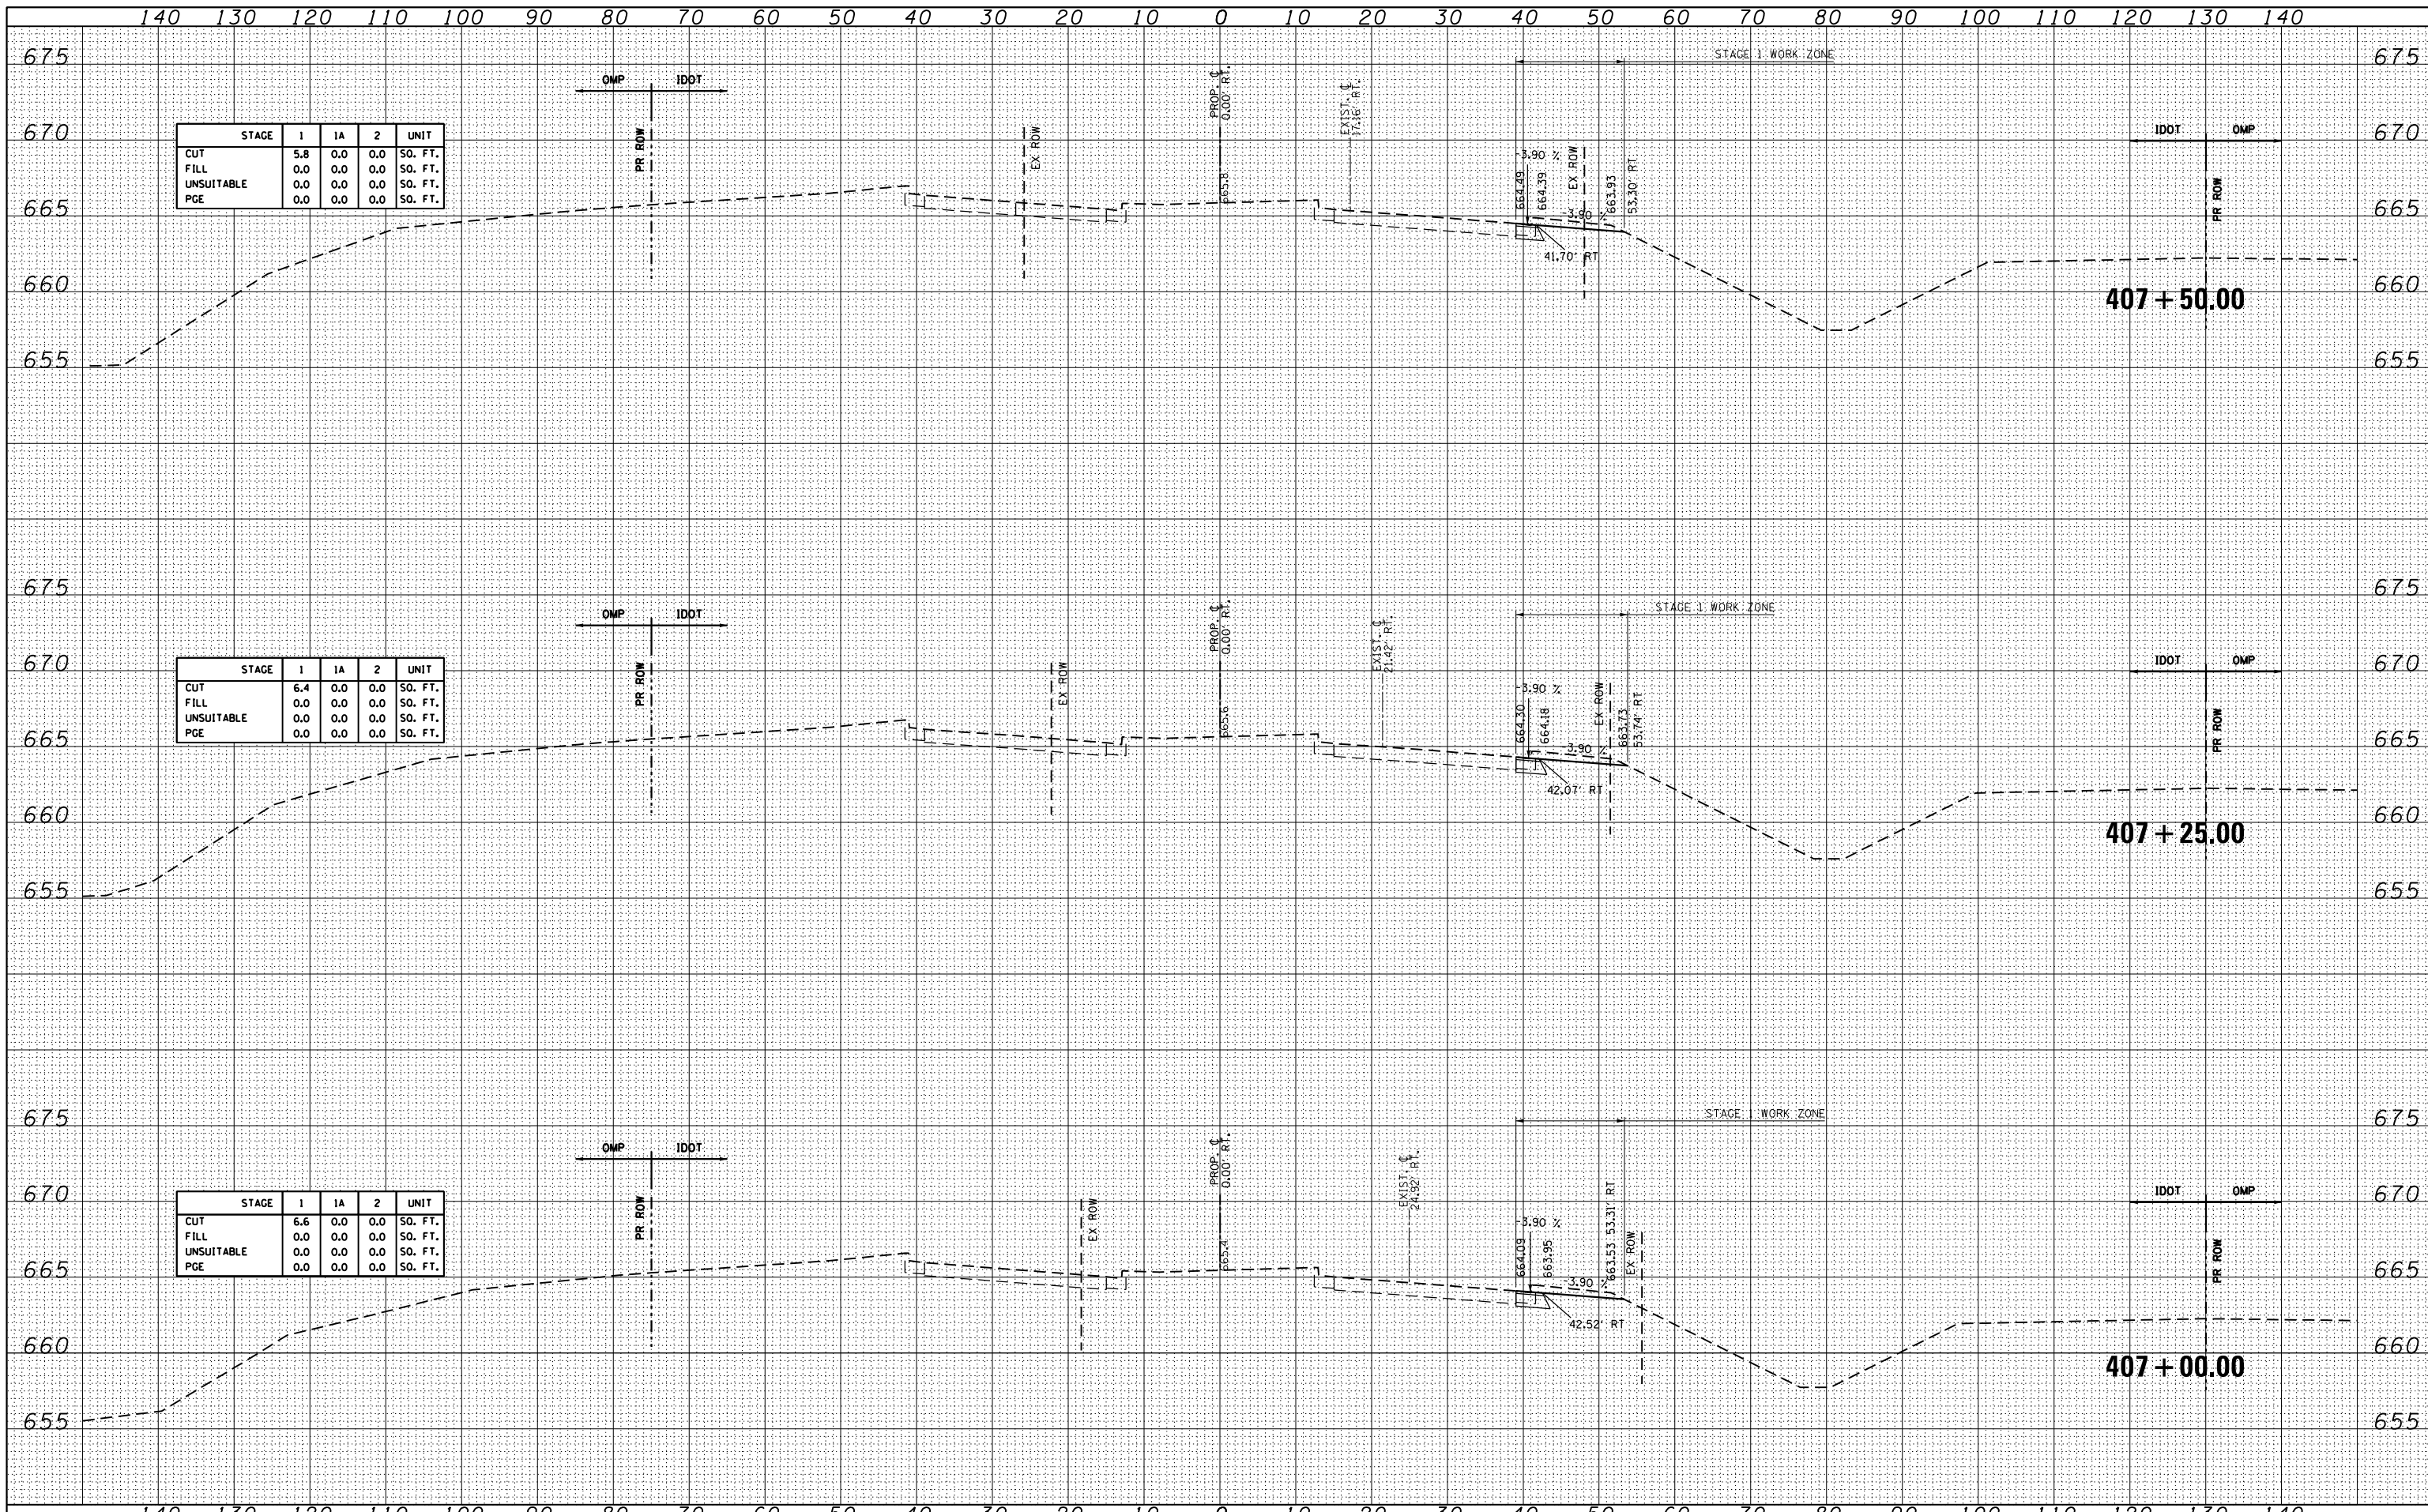

STAGE	1	1A	2	UNIT
CUT	5.8	0.0	0.0	SQ. FT.
FILL	0.0	0.0	0.0	SQ. FT.
UNSUITABLE	0.0	0.0	0.0	SQ. FT.
PGE	0.0	0.0	0.0	SQ. FT.

STAGE	1	1A	2	UNIT
CUT	6.4	0.0	0.0	SQ. FT.
FILL	0.0	0.0	0.0	SQ. FT.
UNSUITABLE	0.0	0.0	0.0	SQ. FT.
PGE	0.0	0.0	0.0	SQ. FT.

STAGE	1	1A	2	UNIT
CUT	6.6	0.0	0.0	SQ. FT.
FILL	0.0	0.0	0.0	SQ. FT.
UNSUITABLE	0.0	0.0	0.0	SQ. FT.
PGE	0.0	0.0	0.0	SQ. FT.



USER NAME - user	DESIGNED - MPK	REVISED -
	DRAWN - ML	REVISED -
	CHECKED - LGP	REVISED -
	DATE - 11-02-2012	REVISED -

STATE OF ILLINOIS
DEPARTMENT OF TRANSPORTATION

IRVING PARK (IL 19)	
CROSS SECTIONS - STAGES 1 THROUGH 2	
SCALE: 1"=10'H; 1"=5'V	SHEET NO. 17 OF 19 SHEETS
STA. 407+00.00	TO STA. 407+50.00

F.A.U. RTE. 1321	SECTION 32VB	COUNTY DUPAGE	TOTAL SHEETS 388	SHEET NO. 276
CONTRACT NO. 60W01			ILLINOIS FED. AID PROJECT	