


DATE _____
 BY _____
 SURVEYED _____
 PLOTTED _____
 TEMPLATE _____
 NOTE BOOK _____
 AREAS CHECKED _____
 NO. _____

DATE _____
 BY _____
 SURVEYED _____
 PLOTTED _____
 TEMPLATE _____
 NOTE BOOK _____
 AREAS CHECKED _____
 NO. _____

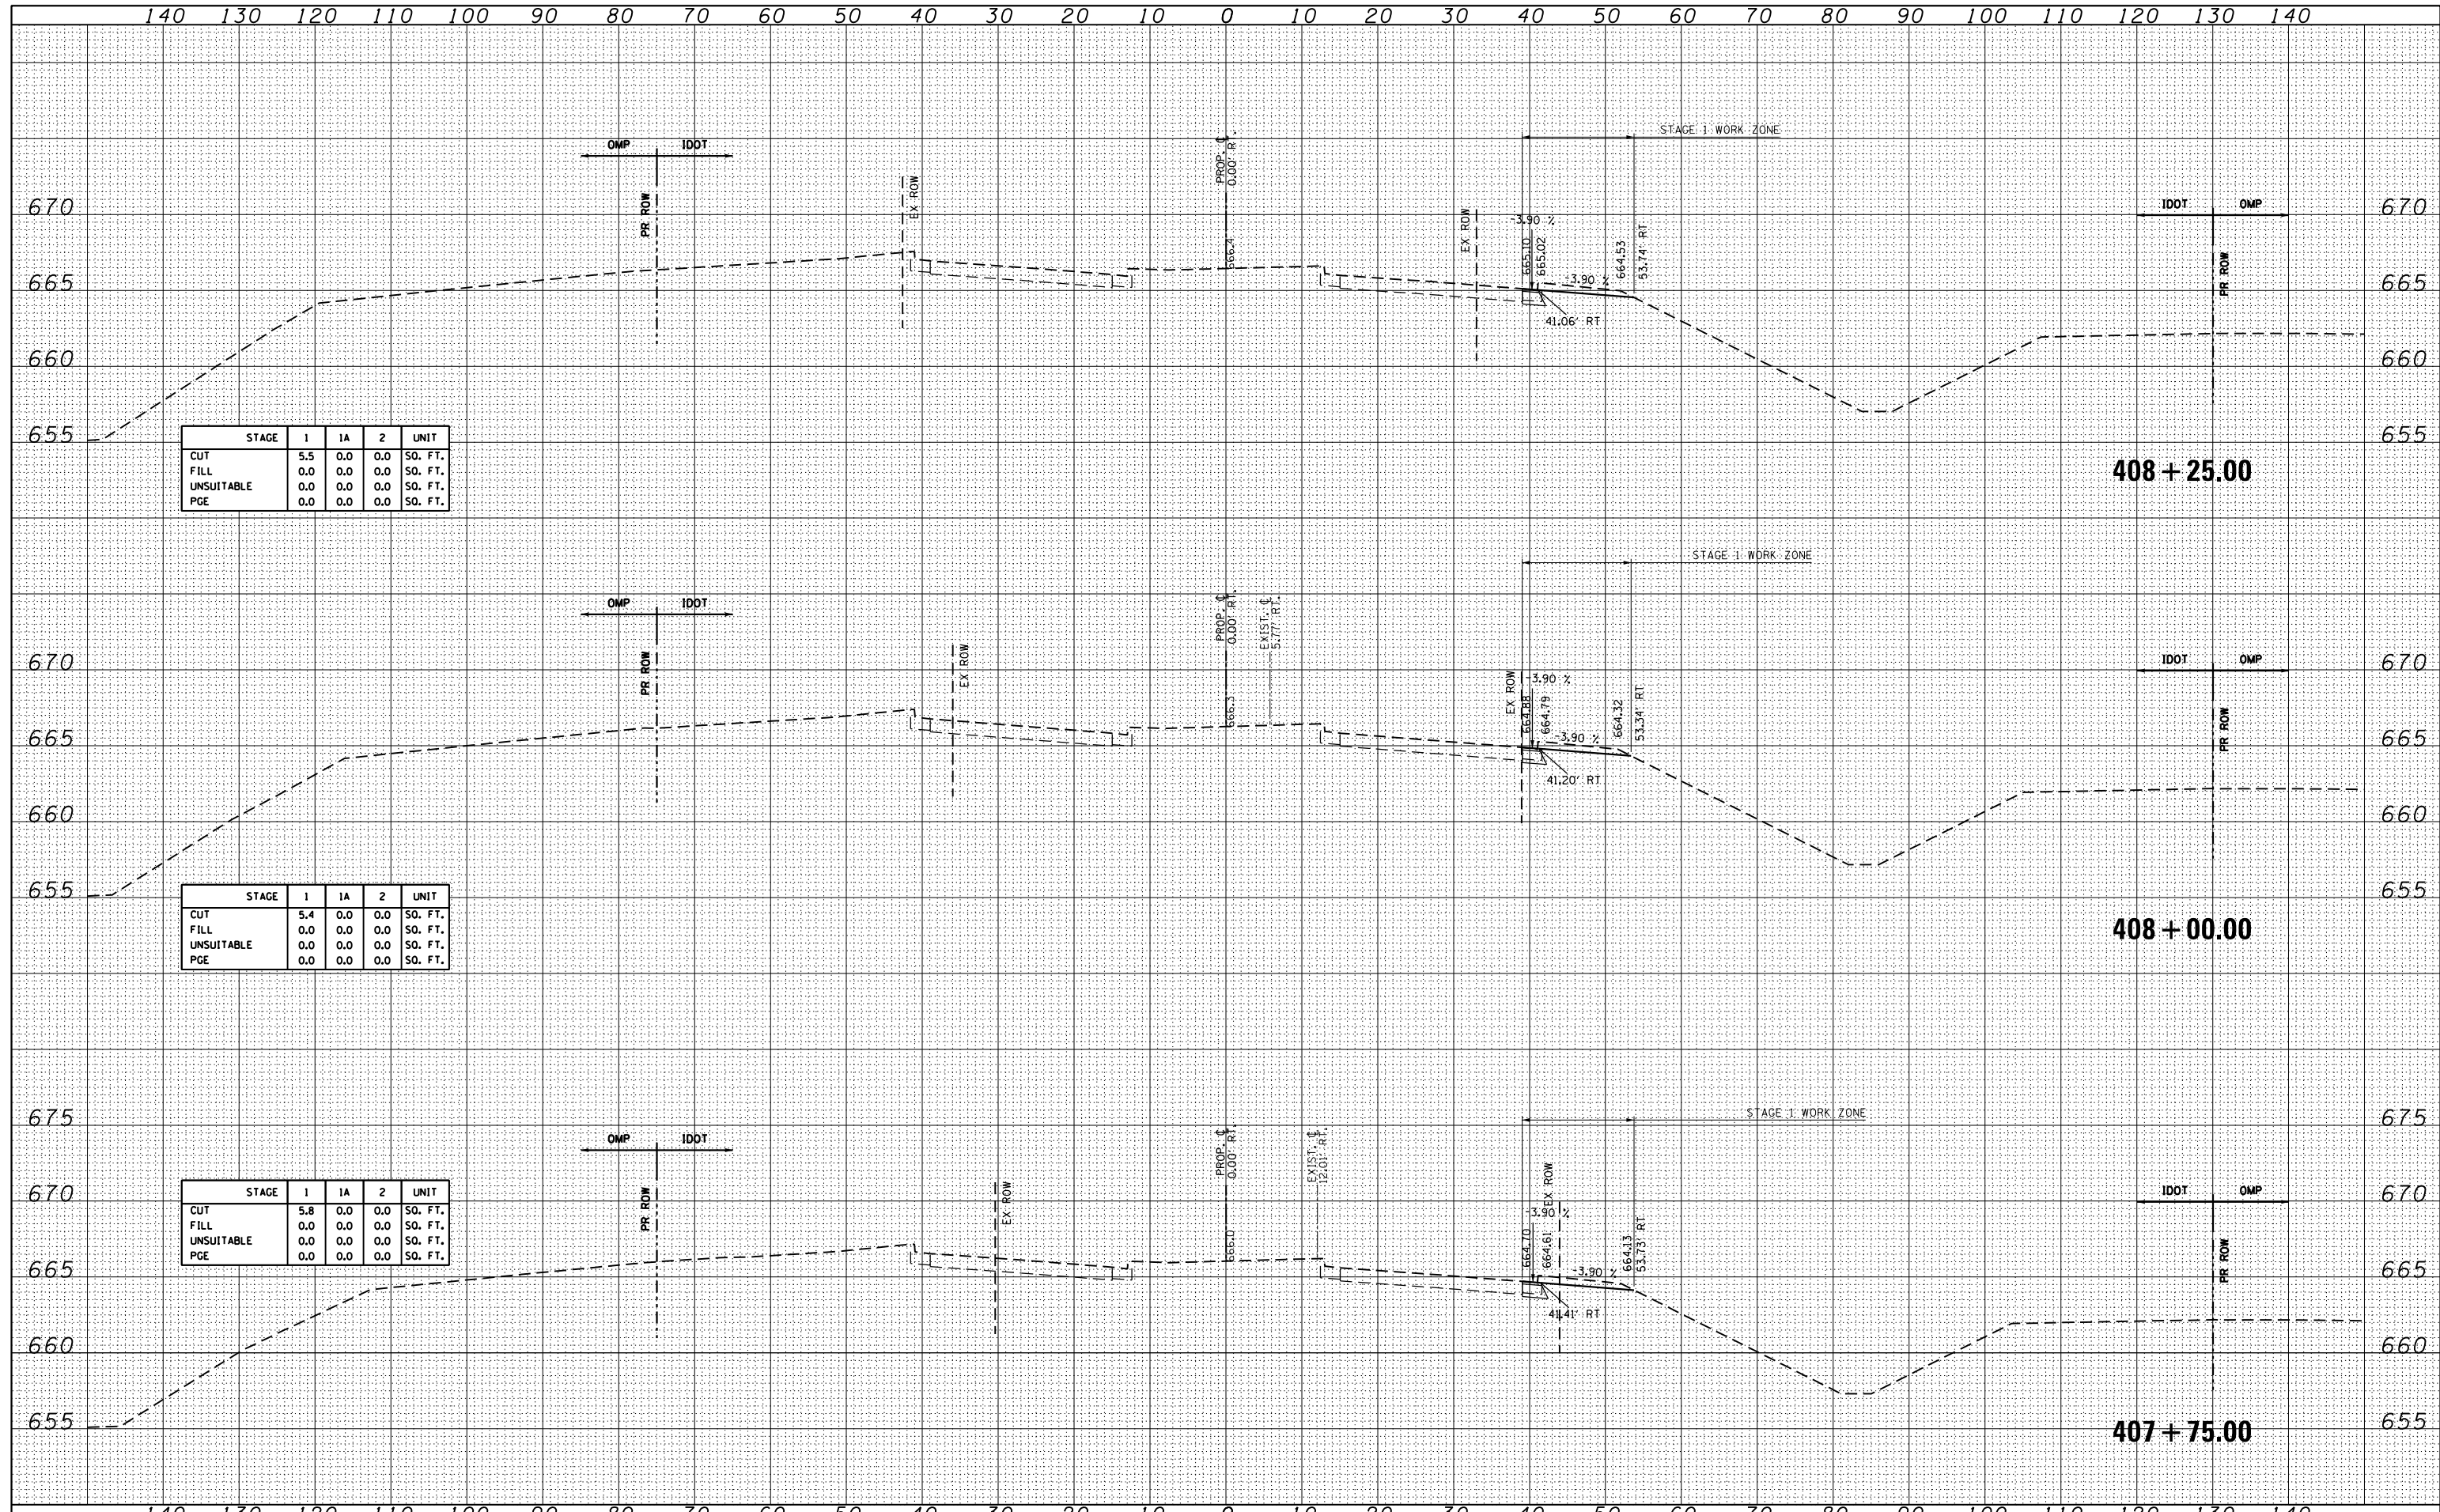

STAGE	1	1A	2	UNIT
CUT	5.5	0.0	0.0	SQ. FT.
FILL	0.0	0.0	0.0	SQ. FT.
UNSUITABLE	0.0	0.0	0.0	SQ. FT.
PGE	0.0	0.0	0.0	SQ. FT.

STAGE	1	1A	2	UNIT
CUT	5.4	0.0	0.0	SQ. FT.
FILL	0.0	0.0	0.0	SQ. FT.
UNSUITABLE	0.0	0.0	0.0	SQ. FT.
PGE	0.0	0.0	0.0	SQ. FT.

STAGE	1	1A	2	UNIT
CUT	5.8	0.0	0.0	SQ. FT.
FILL	0.0	0.0	0.0	SQ. FT.
UNSUITABLE	0.0	0.0	0.0	SQ. FT.
PGE	0.0	0.0	0.0	SQ. FT.