


DATE	
BY	
FINAL SURVEY	SURVEYED
NOTE BOOK	PLOTTED
NO.	TEMPLATE
	AREAS CHECKED

DATE	
BY	
ORIGINAL SURVEY	SURVEYED
NOTE BOOK	PLOTTED
NO.	TEMPLATE
	AREAS CHECKED

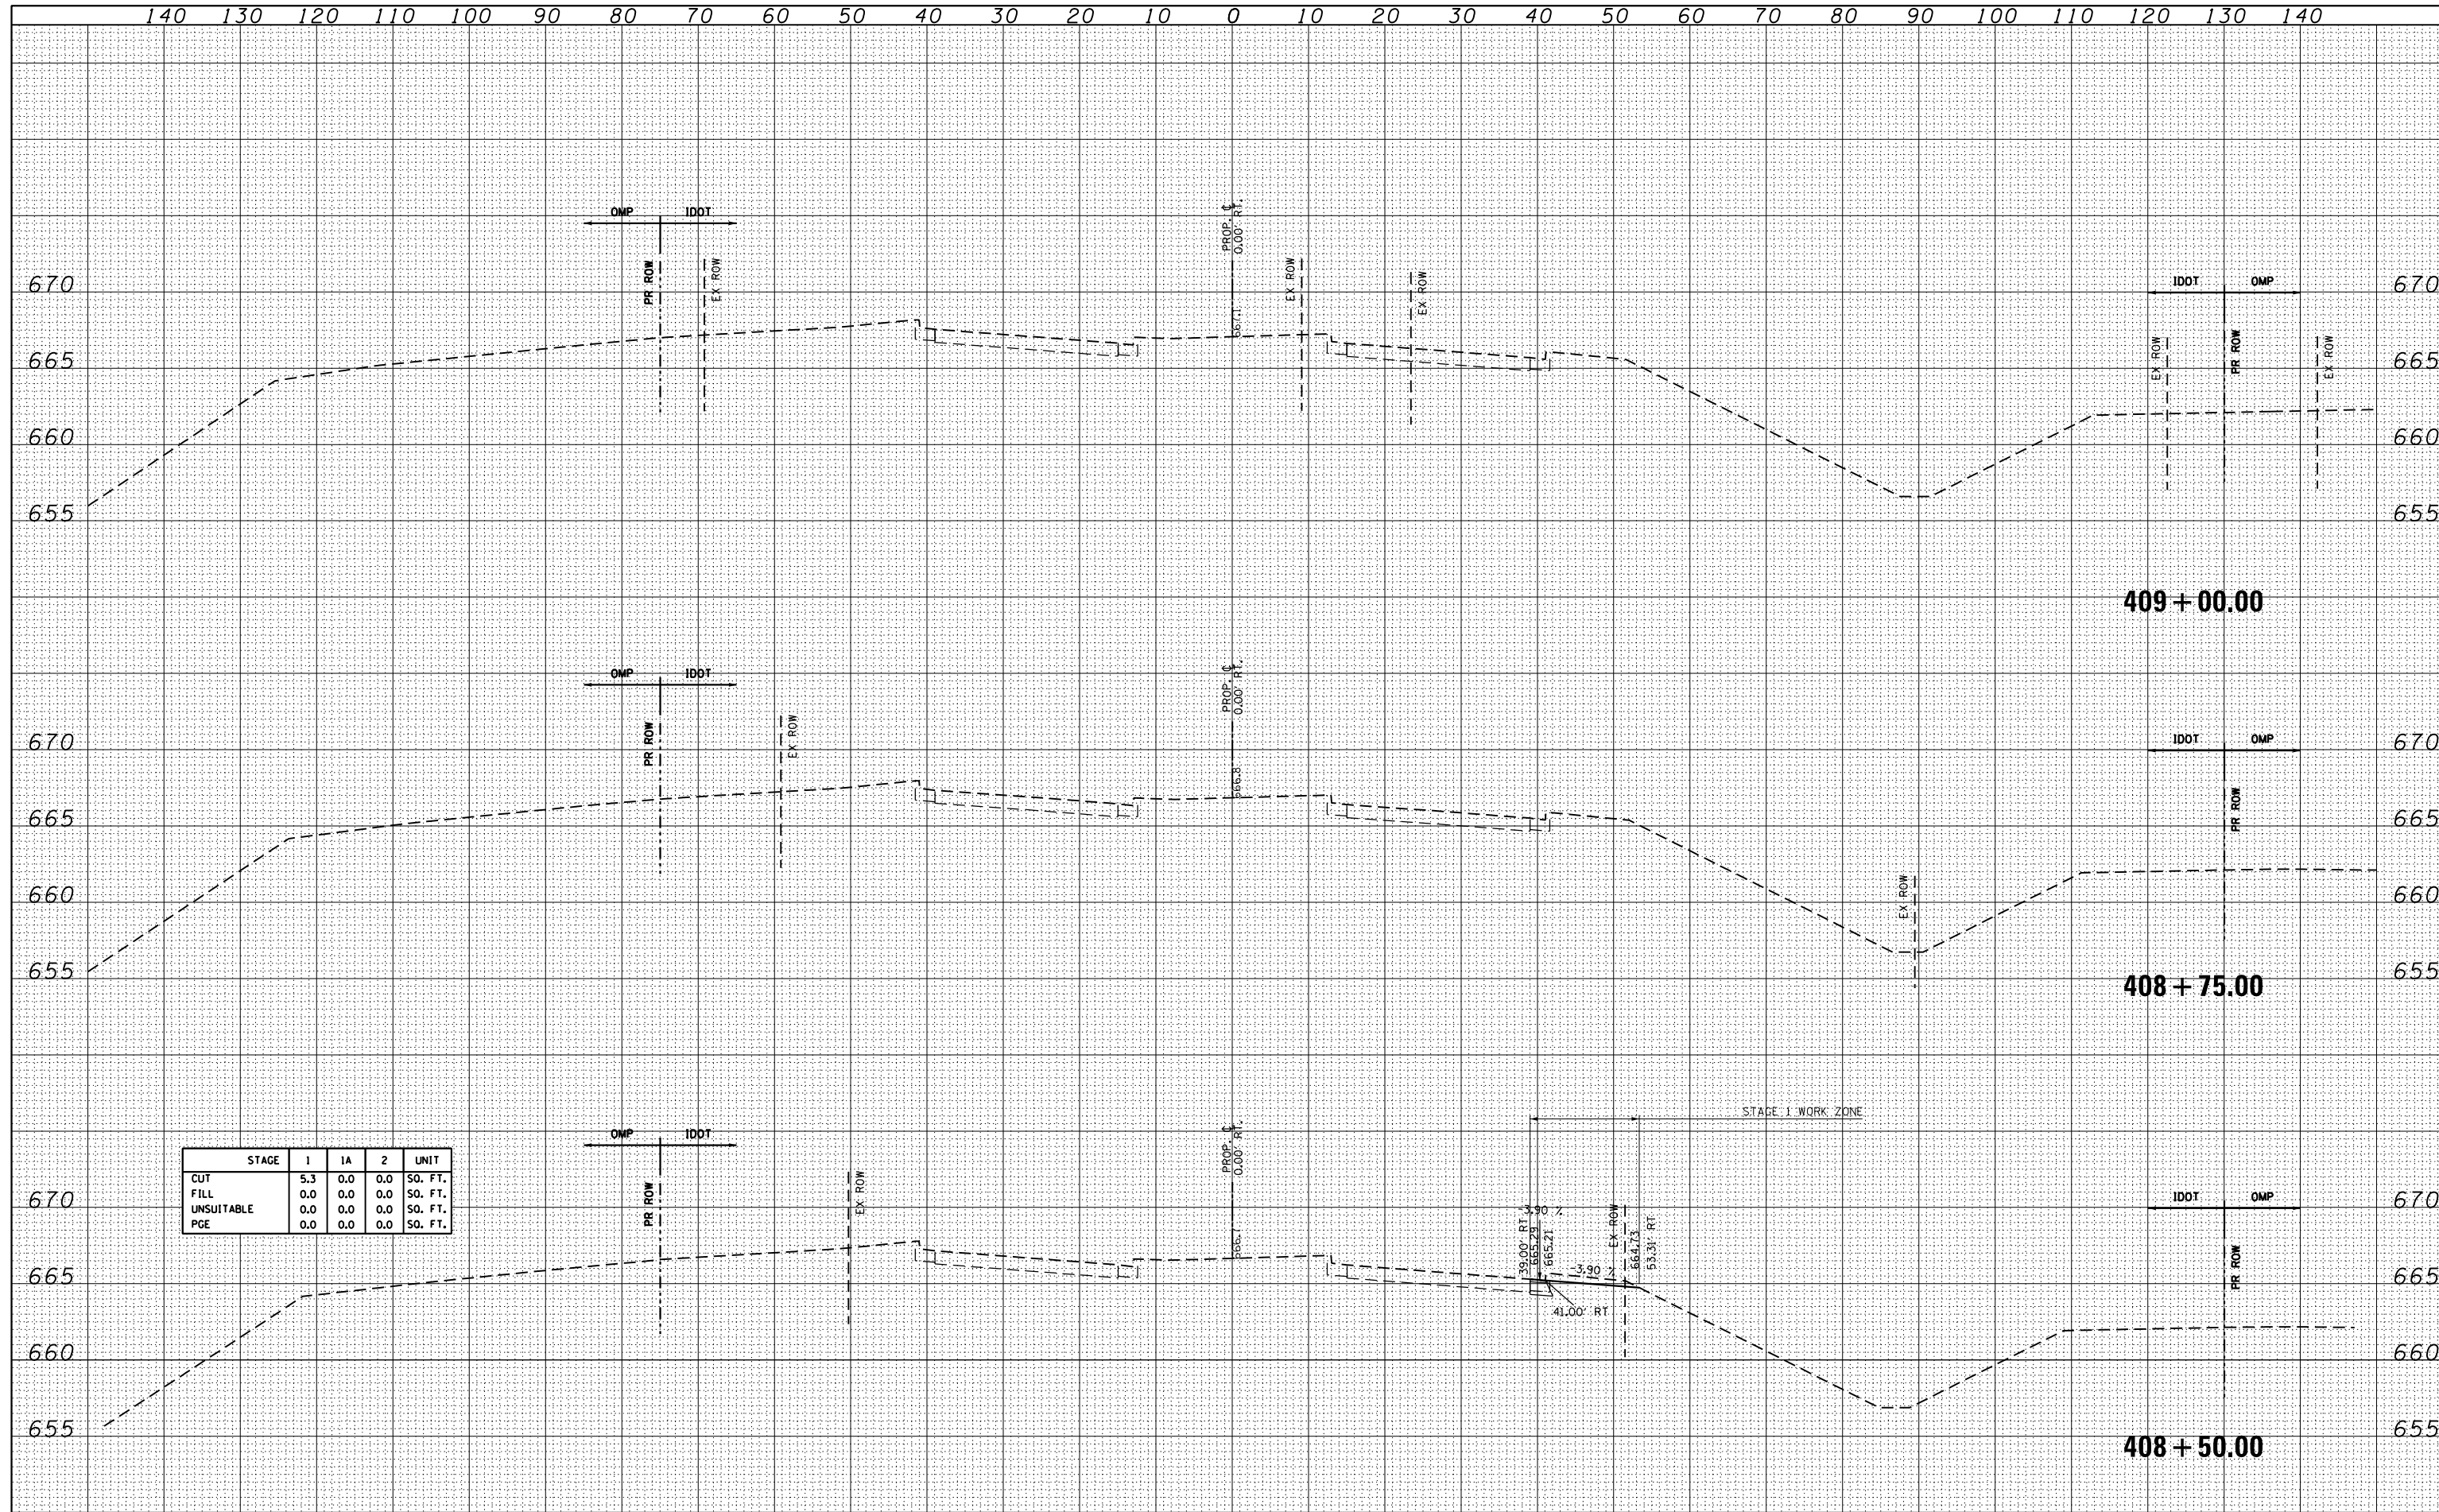

STAGE	1	1A	2	UNIT
CUT	5.3	0.0	0.0	SO. FT.
FILL	0.0	0.0	0.0	SO. FT.
UNSUITABLE	0.0	0.0	0.0	SO. FT.
PCE	0.0	0.0	0.0	SO. FT.



USER NAME = user	DESIGNED - MPK	REVISED -
	DRAWN - ML	REVISED -
PLOT SCALE = *SCALE*	CHECKED - LGP	REVISED -
PLOT DATE = 11/2/2012	DATE - 11-02-2012	REVISED -

**STATE OF ILLINOIS  
DEPARTMENT OF TRANSPORTATION**

**IRVING PARK (IL 19)  
CROSS SECTIONS - STAGES 1 THROUGH 2**

SCALE: 1"=10'H; 1"=5'V SHEET NO. 19 OF 19 SHEETS STA. 408+50.00 TO STA. 409+25.00

F.A.U. RTE.	SECTION	COUNTY	TOTAL SHEETS	SHEET NO.
1321	32VB		388	278
CONTRACT NO. 60W01			ILLINOIS FED. AID PROJECT	