


DATE	
BY	
FINAL SURVEY	SURVEYED
NOTE BOOK	PLOTTED
NO.	TEMPLATE
	AREAS
	CHECKED

DATE	
BY	
ORIGINAL SURVEY	SURVEYED
NOTE BOOK	PLOTTED
NO.	TEMPLATE
	AREAS
	CHECKED

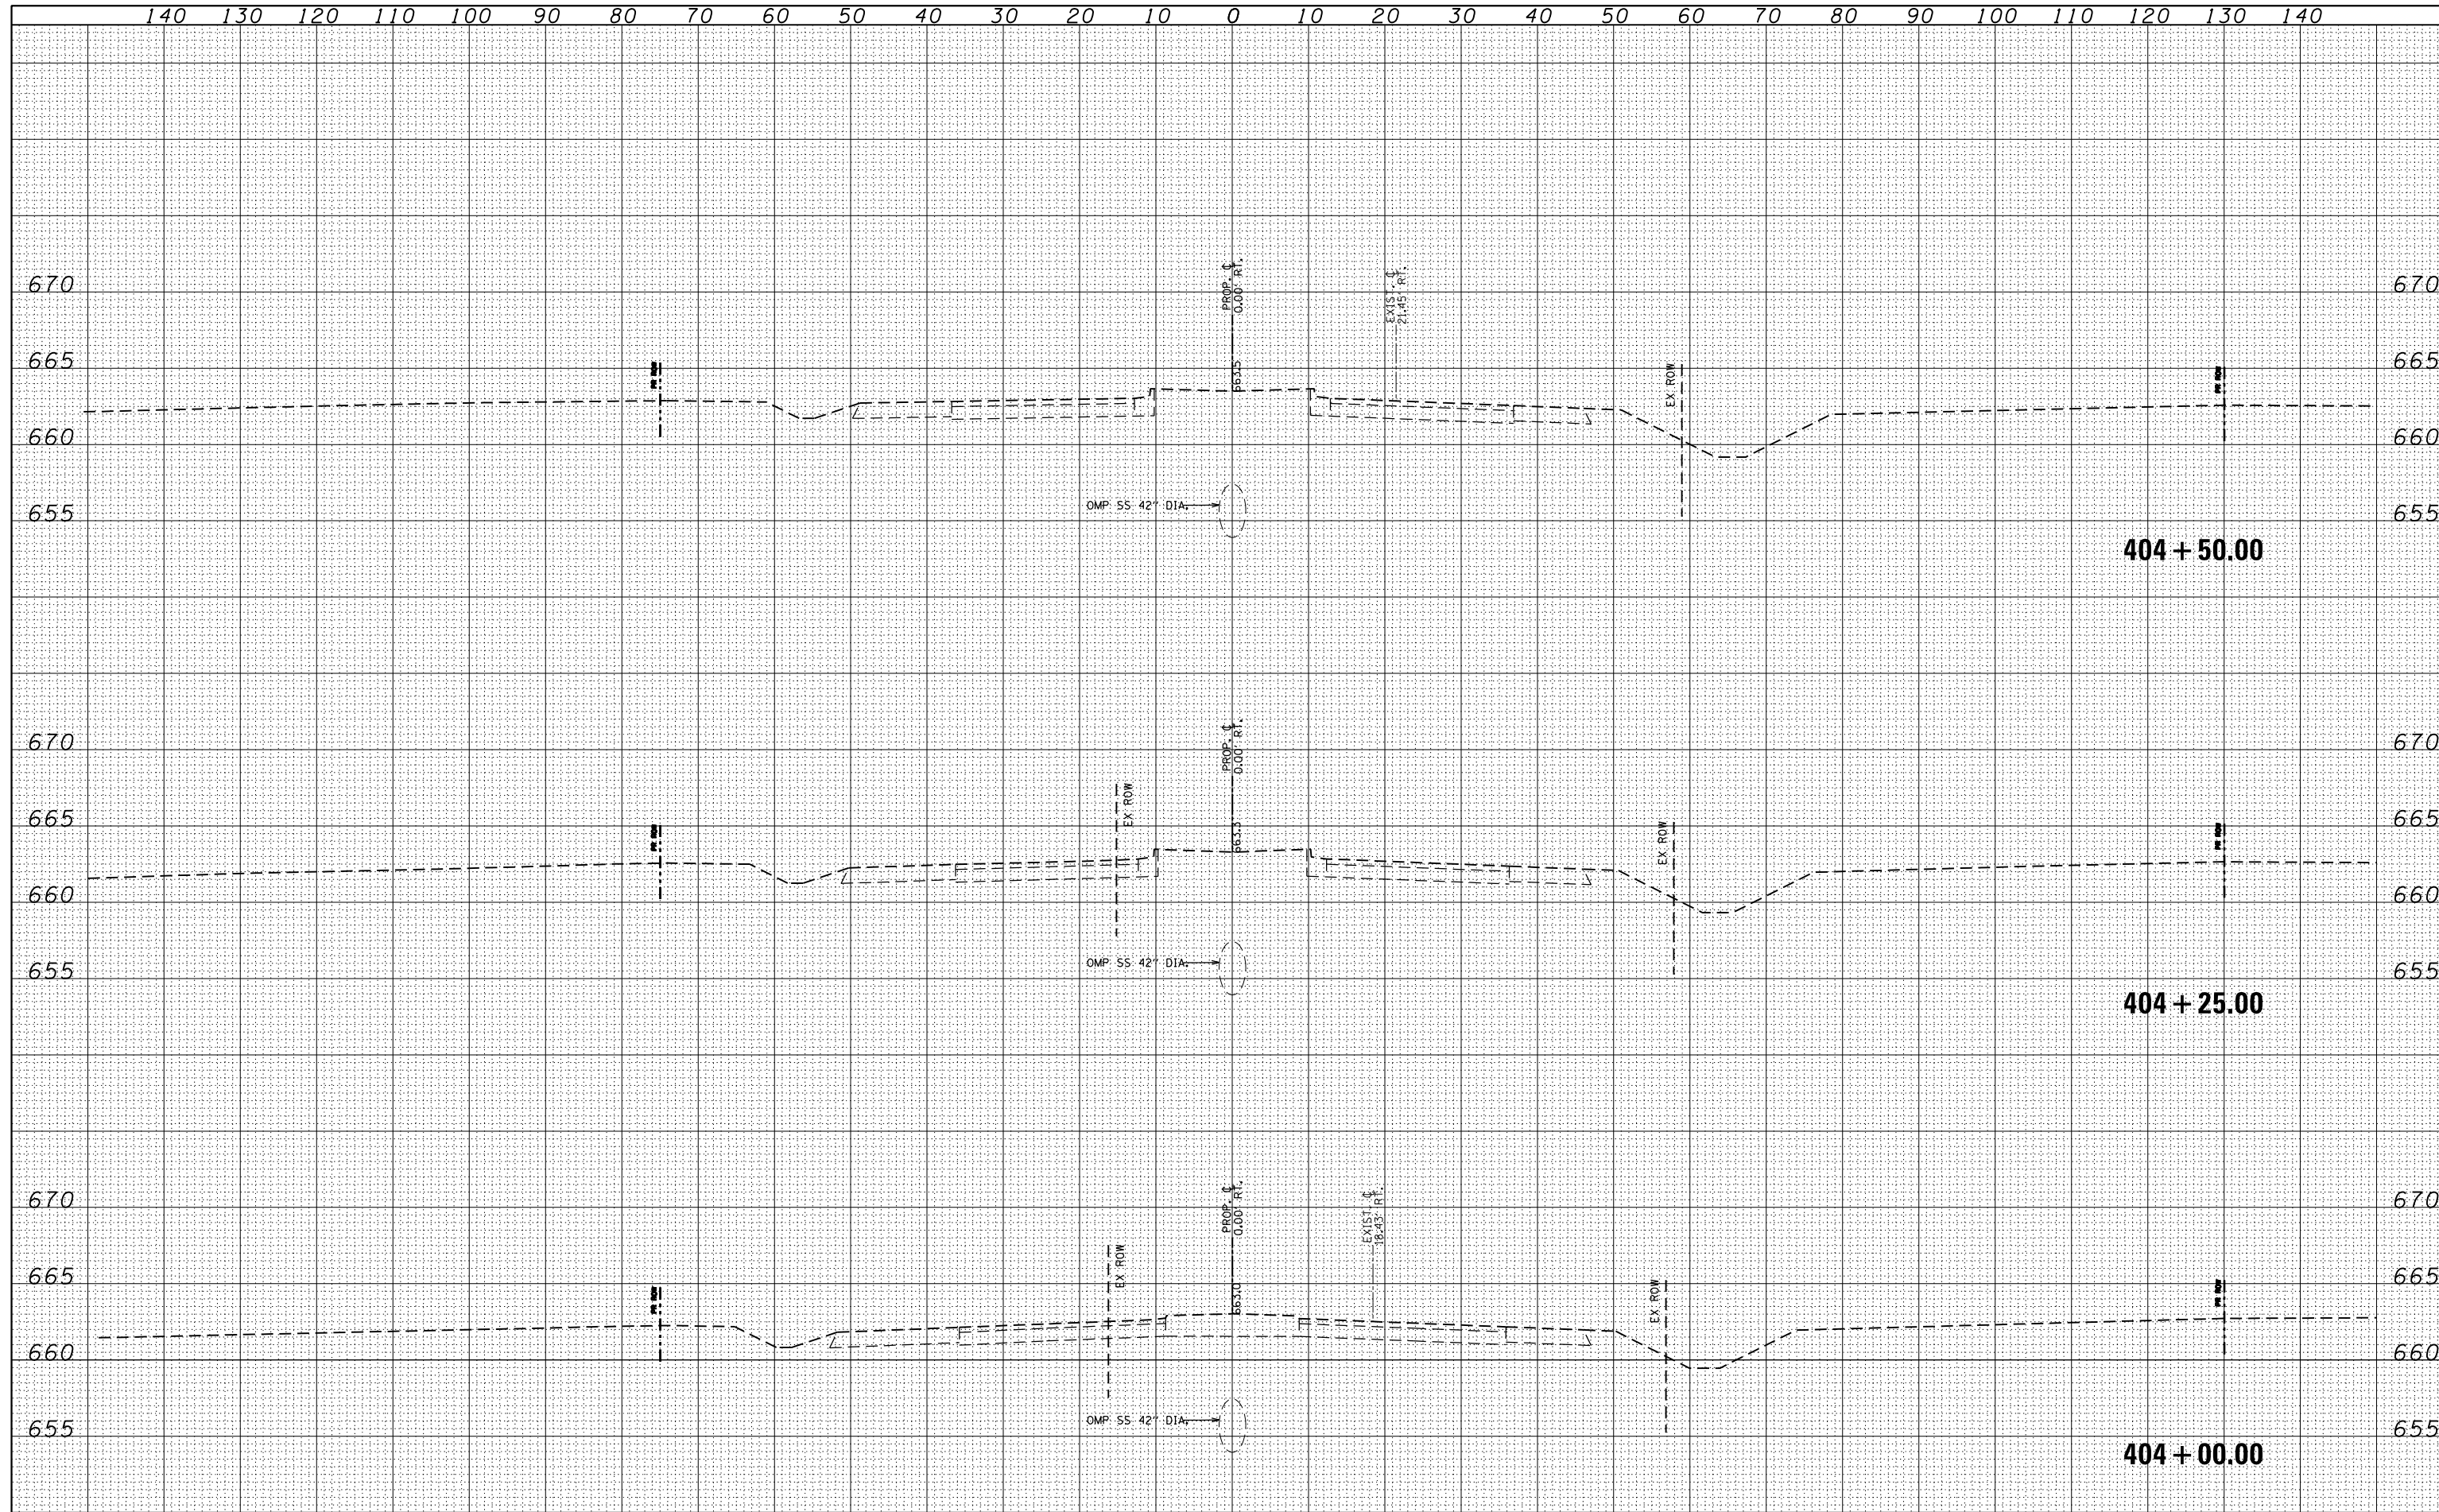

USER NAME	- user	DESIGNED	- MPK	REVISED	-
		DRAWN	- ML	REVISED	-
PLOT SCALE	- *SCALE*	CHECKED	- LGP	REVISED	-
PLOT DATE	- 11/2/2012	DATE	- 11-02-2012	REVISED	-

**STATE OF ILLINOIS
DEPARTMENT OF TRANSPORTATION**

**IRVING PARK (IL 19)
CROSS SECTIONS- STAGES 3 THROUGH 5**

SCALE: 1"=10'H; 1"=5'V SHEET NO. 13 OF 19 SHEETS STA. 404+00.00 TO STA. 404+50.00

F.A.U. RTE.	SECTION	COUNTY	TOTAL SHEETS	SHEET NO.
1321	32VB	DUPAGE	388	291
CONTRACT NO. 60W01				
ILLINOIS FED. AID PROJECT				