
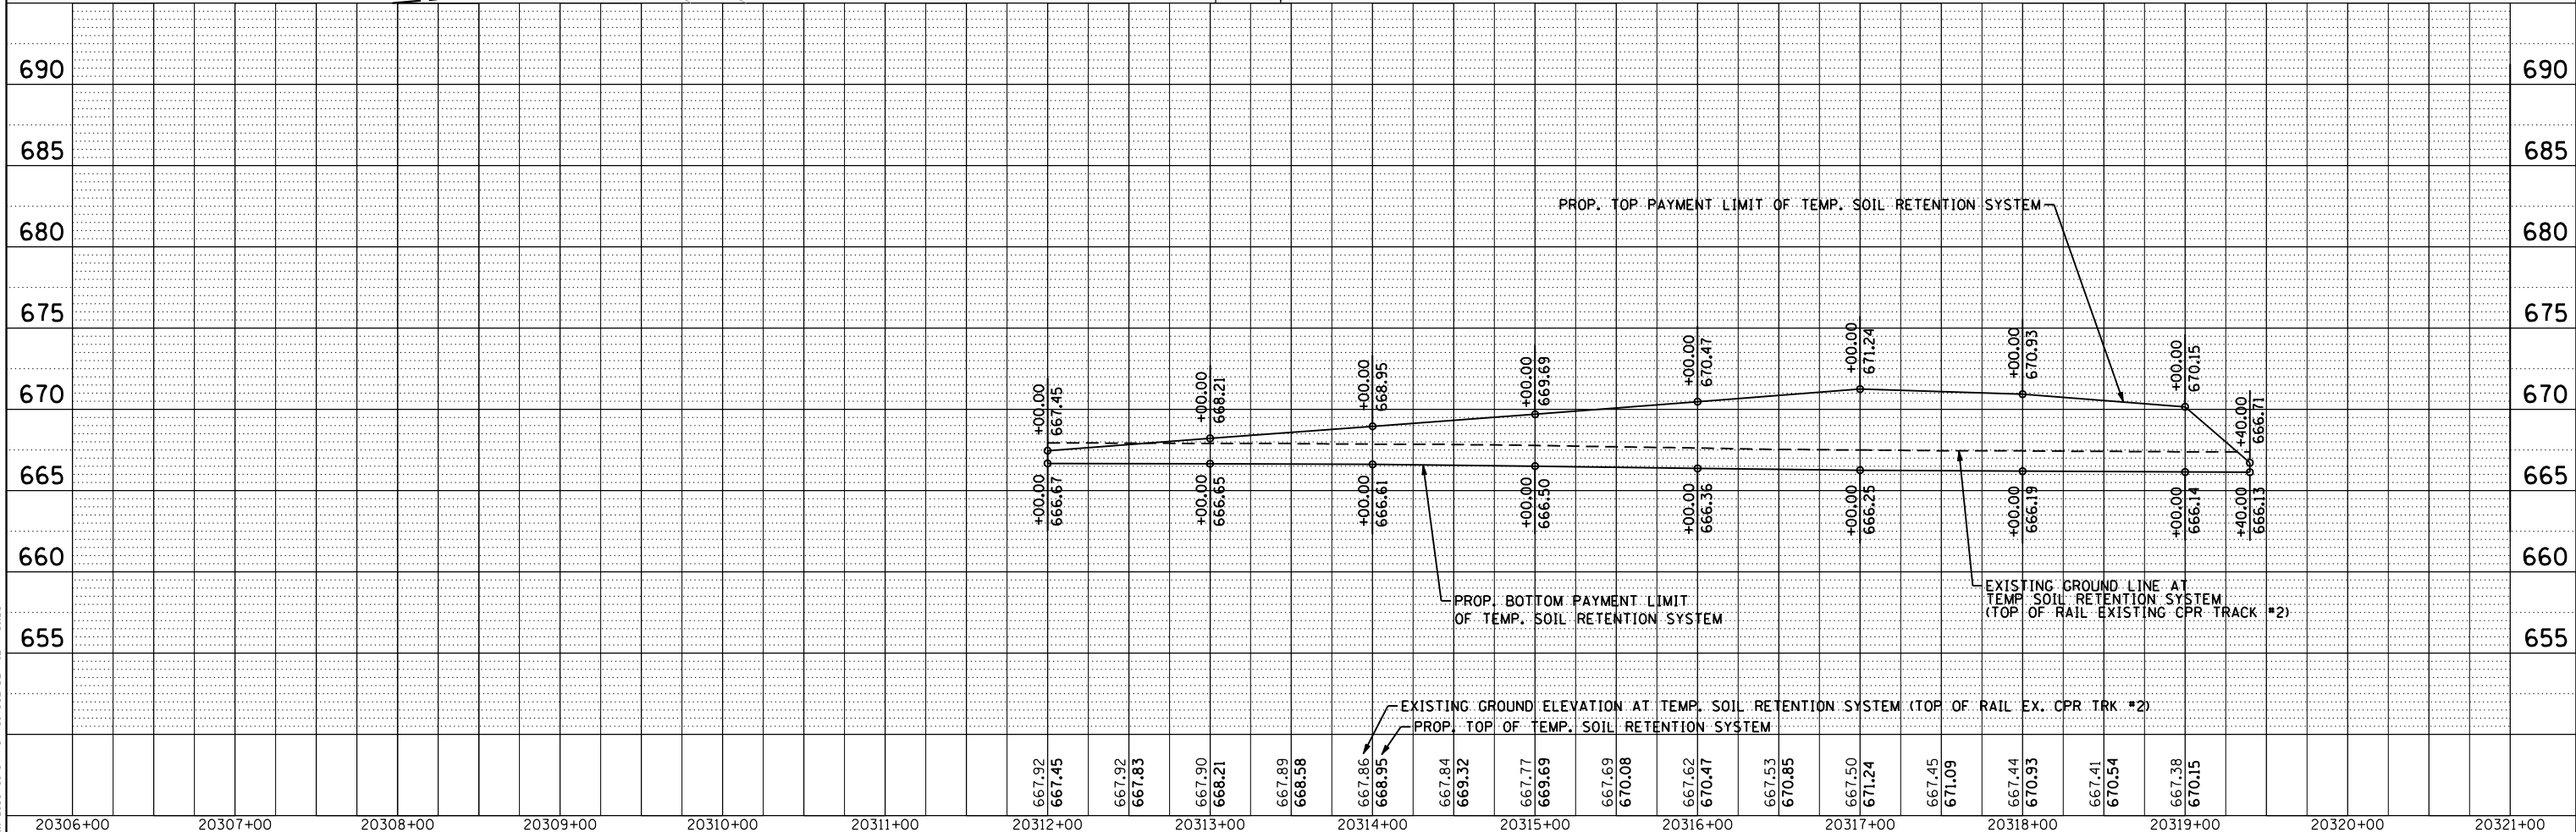


PLAN	SURVEYED	BY	DATE
	PLOTTED		
	GRADES CHECKED		
	ALIGNMENT CHECKED		
	STRUCTURE NOTATIS CHKD		
	NO.		

PROFILE	SURVEYED	BY	DATE
	PLOTTED		
	GRADES CHECKED		
	ALIGNMENT CHECKED		
	STRUCTURE NOTATIS CHKD		
	NO.		

FILE NAME = ... \D06W01-SHT-STAGINC2-DETAIL-RR01.DGN

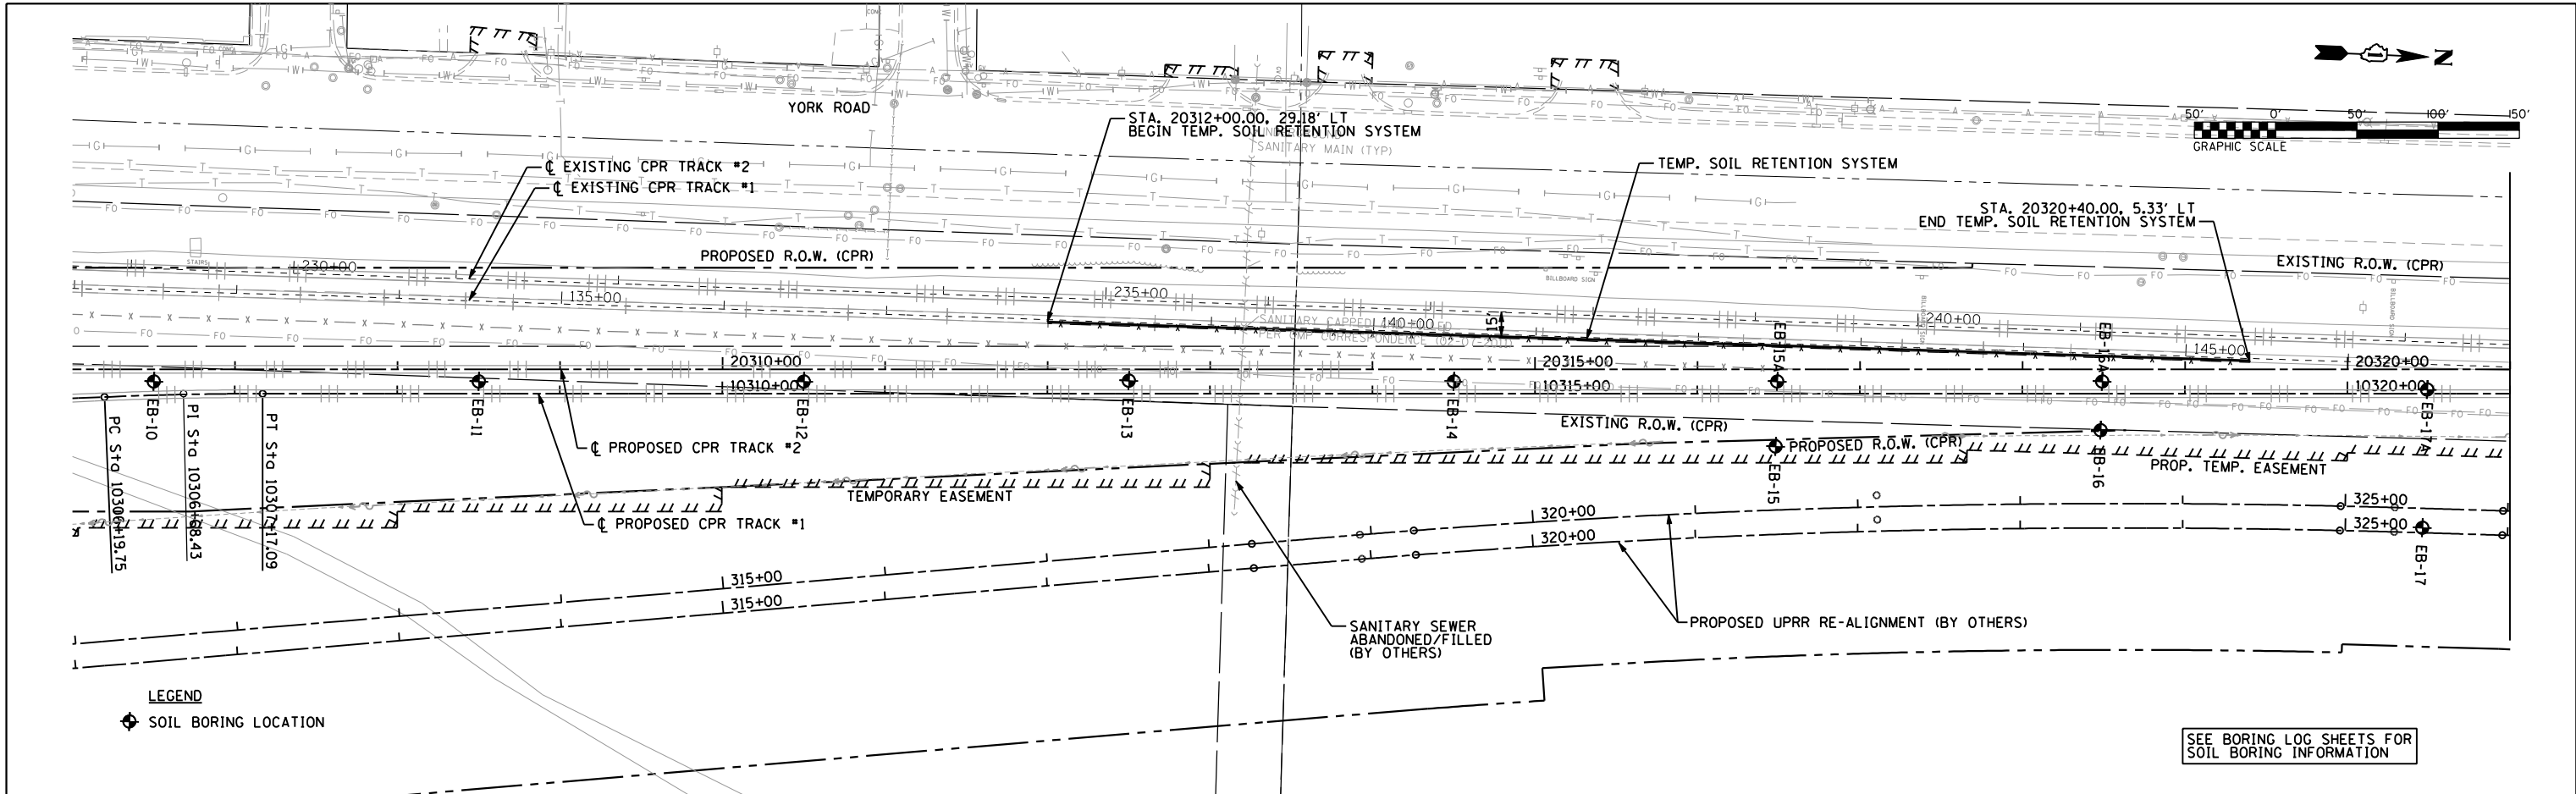

USER NAME = nramerm
 PLOT SCALE = 100.0000' / IN.
 PLOT DATE = 11/2/2012

DESIGNED - NMR
 DRAWN - NMR
 CHECKED - MPH
 DATE - 11-02-2012

REVISED -
 REVISED -
 REVISED -
 REVISED -

STATE OF ILLINOIS
 DEPARTMENT OF TRANSPORTATION

CANADIAN PACIFIC RAILWAY
 TEMPORARY SOIL RETENTION SYSTEM (STAGE RR-2)

F.A.U. RTE.	SECTION	COUNTY	TOTAL SHEETS	SHEET NO.
1321	32VB		388	340
CONTRACT NO. 60W01				

SCALE: 1" = 50' SHEET NO. 18 OF 25 SHEETS STA. 10298+00 TO STA. 10313+00 ILLINOIS FED. AID PROJECT