

METRA FORCE ACCOUNT WORK TO BE COMPLETED DURING STAGE RR2:
1) COMPLETE ANY FINAL RESURFACING NECESSARY

DURING STAGE RR-3 CPR TRAINS WILL OPERATE
ON PROPOSED TRACKS 1 AND 2

EXISTING METRA MILWAUKEE DISTRICT WEST TRACKS

STA. 20282+27.17
BEGIN PROP. ACCESS ROAD
MATCH EXISTING

PROPOSED DITCH

STAGE RR-3 GRADING LIMIT

EXISTING R.O.W.

EXISTING R.O.W.

PROPOSED CPR TRACK 2



PROPOSED CPR TRACK 1

MATCH LINE STA. 10286+00
SEE BELOW

TEMP. EASEMENT

PROPOSED R.O.W. (UPRR)

PROPOSED UPRR RE-ALIGNMENT (BY OTHERS)

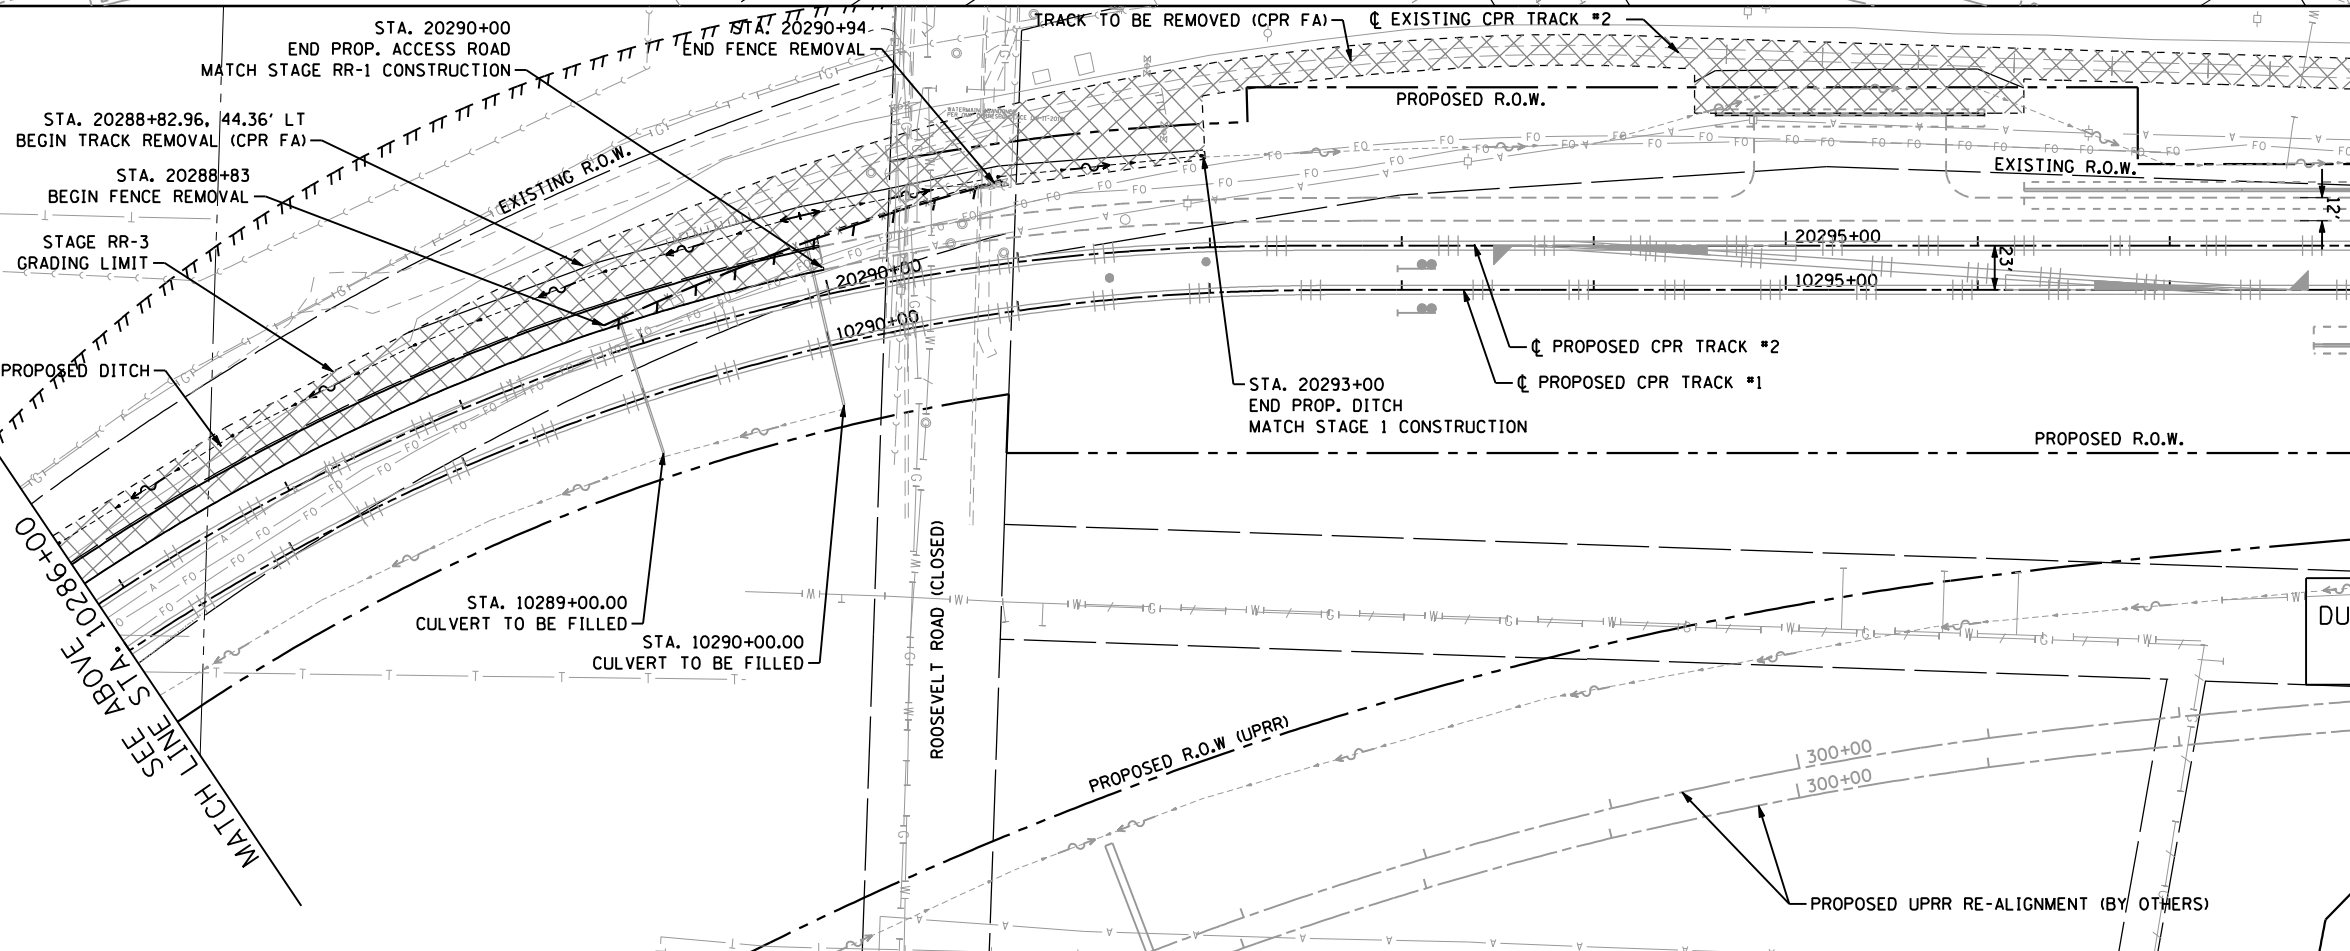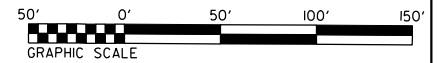

DURING STAGE RR-3 CPR TRAINS WILL OPERATE
ON PROPOSED TRACKS 1 AND 2

LEGEND

- GRADING AREA
- FENCE REMOVAL

FILE NAME = ... \D160W01-SHT-STAGING03-RR01.DGN



USER NAME = nraterrm	DESIGNED - NMR	REVISED -
PLOT SCALE = 100.0000' / IN.	DRAWN - NMR	REVISED -
PLOT DATE = 11/2/2012	CHECKED - MPH	REVISED -
	DATE - 11-02-2012	REVISED -

STATE OF ILLINOIS
DEPARTMENT OF TRANSPORTATION

CANADIAN PACIFIC RAILWAY
CONSTRUCTION STAGING PLAN STAGE RR-3 (RAILROAD)

SCALE: 1"=50' SHEET NO. 24 OF 25 SHEETS STA. 10272+40.23 TO STA. 10298+00

F.A.U. RTE.	SECTION	COUNTY	TOTAL SHEETS	SHEET NO.
1321	32VB		388	346
CONTRACT NO. 60W01			ILLINOIS FED. AID PROJECT	