


DURING STAGE RR-3 CPR TRAINS WILL OPERATE ON PROPOSED TRACKS 1- AND 2

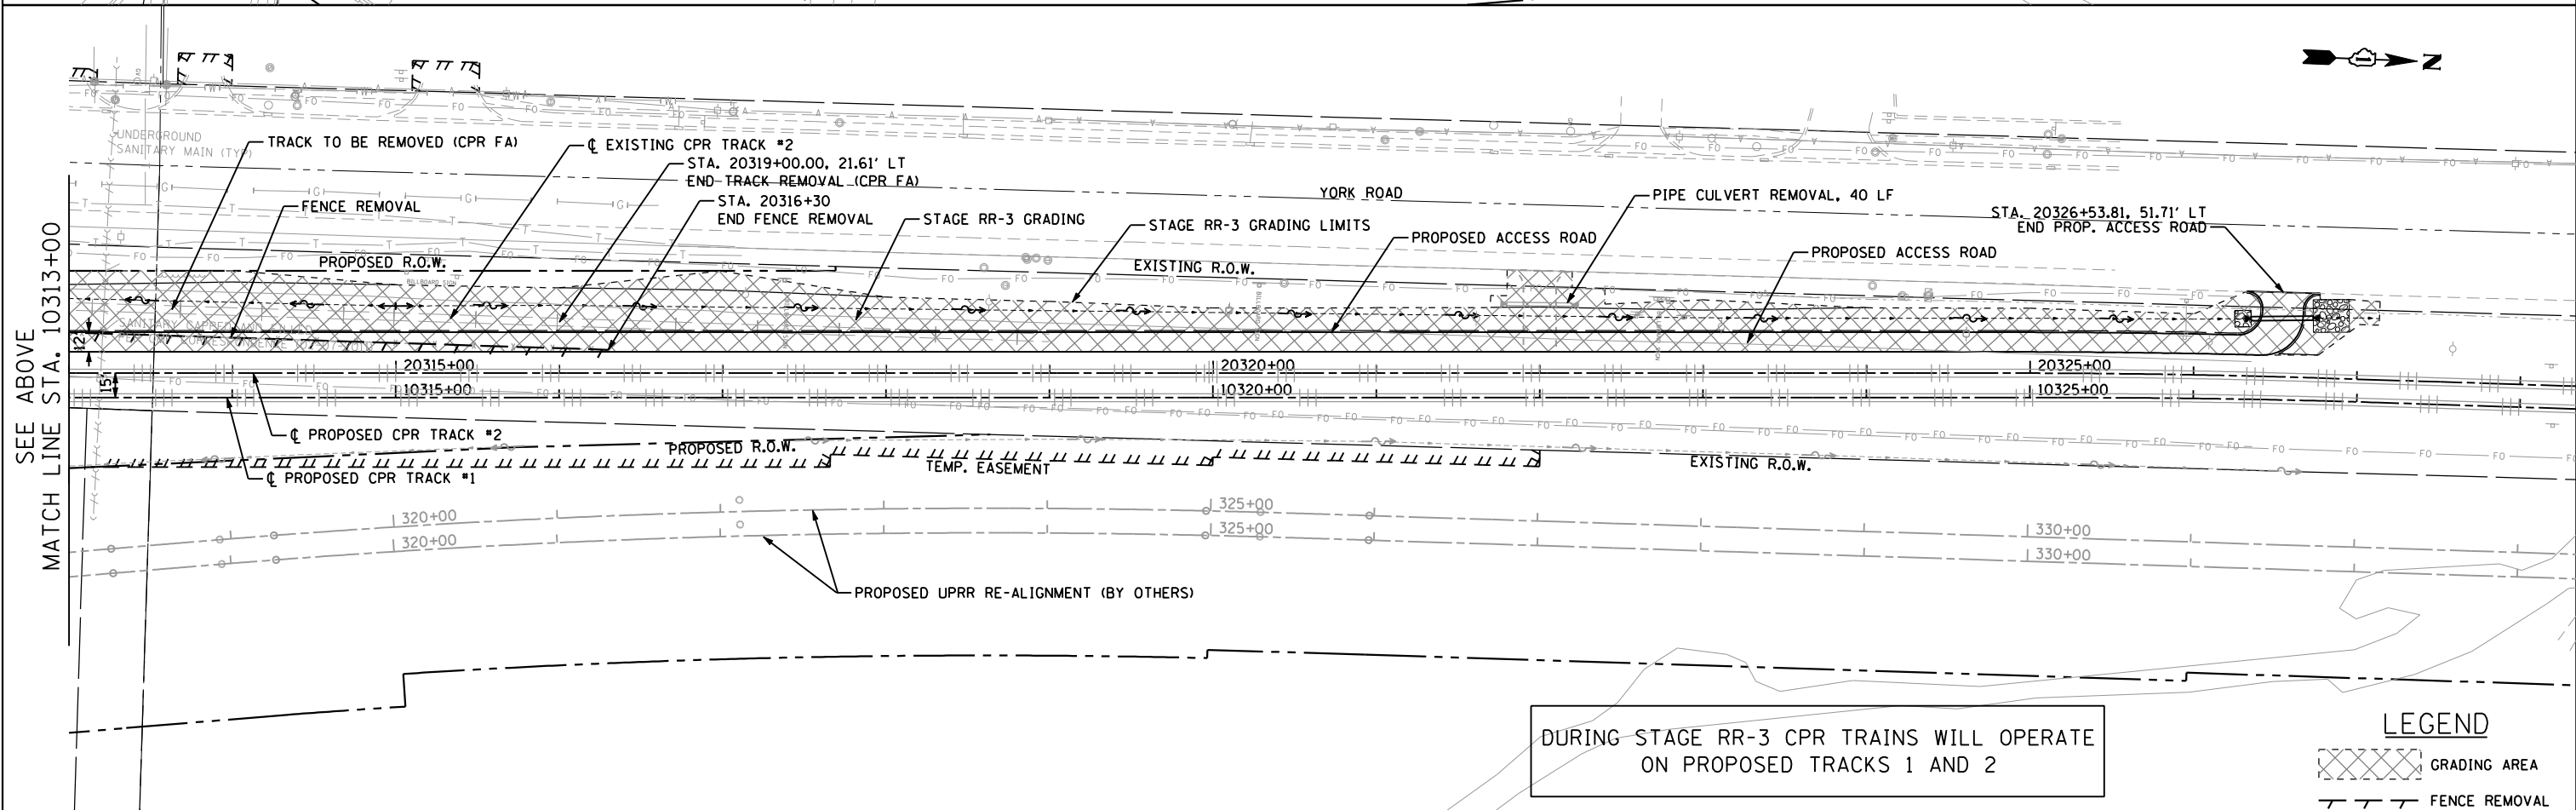

DURING STAGE RR-3 CPR TRAINS WILL OPERATE ON PROPOSED TRACKS 1 AND 2

LEGEND

	GRADING AREA
	FENCE REMOVAL

FILE NAME = ...D160W01-SHT-STAGING03-RR02.DGN



USER NAME = nraterrm	DESIGNED - NMR	REVISED -
PLOT SCALE = 100.0000' / IN.	DRAWN - NMR	REVISED -
PLOT DATE = 11/2/2012	CHECKED - MPH	REVISED -
	DATE - 11-02-2012	REVISED -

**STATE OF ILLINOIS
DEPARTMENT OF TRANSPORTATION**

**CANADIAN PACIFIC RAILWAY
CONSTRUCTION STAGING PLAN STAGE RR-3 (RAILROAD)**

SCALE: 1"=50' SHEET NO. 25 OF 25 SHEETS STA. 10298+00 TO STA. 10327+12.44

F.A.U. RTE.	SECTION	COUNTY	TOTAL SHEETS	SHEET NO.
1321	32VB	DUPAGE	388	347
CONTRACT NO. 60W01				
ILLINOIS FED. AID PROJECT				