


DATE	
BY	
SURVEYED	
PLOTTED	
TEMPLATE	
AREAS CHECKED	
AREAS CHECKED	
NO.	

DATE	
BY	
SURVEYED	
PLOTTED	
TEMPLATE	
AREAS CHECKED	
AREAS CHECKED	
NO.	

FILE NAME : ... \D06001-SHT-VSC-Rail.dgn

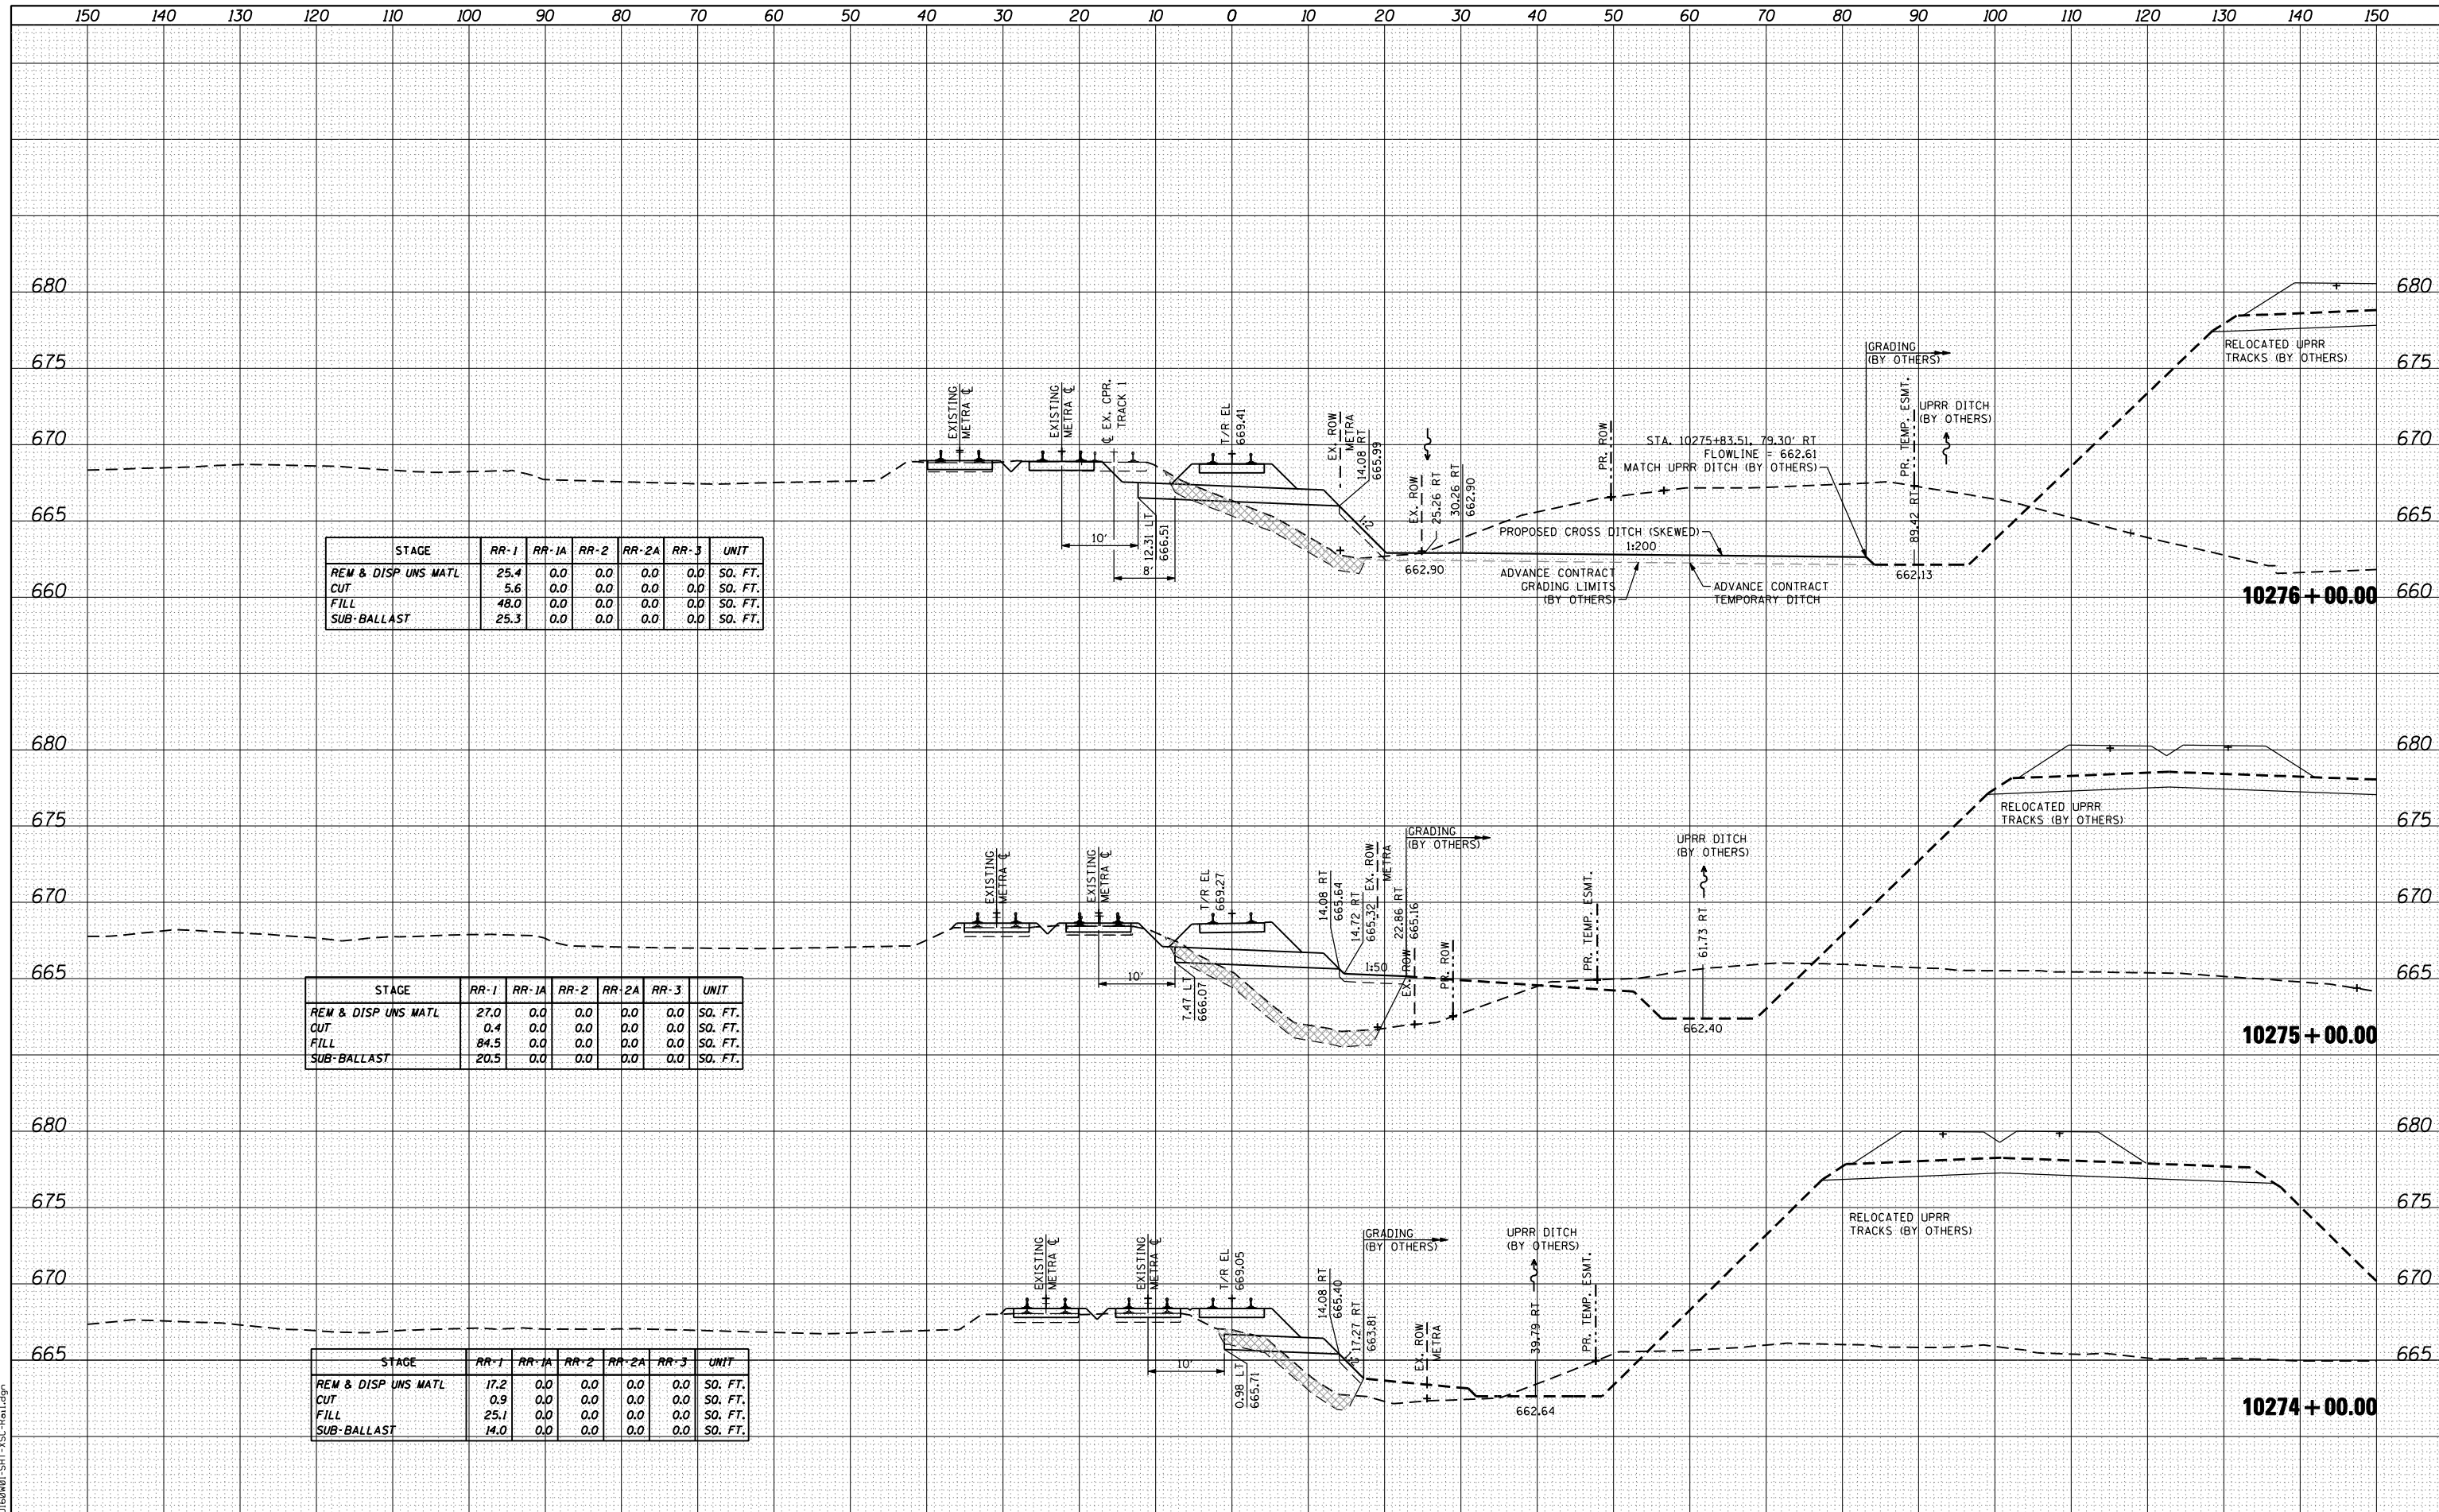

STAGE	RR-1	RR-1A	RR-2	RR-2A	RR-3	UNIT
REM & DISP UNS MATL	25.4	0.0	0.0	0.0	0.0	SO. FT.
CUT	5.6	0.0	0.0	0.0	0.0	SO. FT.
FILL	48.0	0.0	0.0	0.0	0.0	SO. FT.
SUB-BALLAST	25.3	0.0	0.0	0.0	0.0	SO. FT.

STAGE	RR-1	RR-1A	RR-2	RR-2A	RR-3	UNIT
REM & DISP UNS MATL	27.0	0.0	0.0	0.0	0.0	SO. FT.
CUT	0.4	0.0	0.0	0.0	0.0	SO. FT.
FILL	84.5	0.0	0.0	0.0	0.0	SO. FT.
SUB-BALLAST	20.5	0.0	0.0	0.0	0.0	SO. FT.

STAGE	RR-1	RR-1A	RR-2	RR-2A	RR-3	UNIT
REM & DISP UNS MATL	17.2	0.0	0.0	0.0	0.0	SO. FT.
CUT	0.9	0.0	0.0	0.0	0.0	SO. FT.
FILL	25.1	0.0	0.0	0.0	0.0	SO. FT.
SUB-BALLAST	14.0	0.0	0.0	0.0	0.0	SO. FT.



USER NAME = natterm  
 DESIGNED - NMR  
 DRAWN - NMR  
 CHECKED - MPH  
 DATE - 11-02-2012

REVISIED -  
 REVISIED -  
 REVISIED -  
 REVISIED -

**STATE OF ILLINOIS  
 DEPARTMENT OF TRANSPORTATION**

**CANADIAN PACIFIC RAILWAY  
 CROSS SECTIONS**

SCALE: SHEET NO. 2 OF 28 SHEETS STA. 10274+00.00 TO STA. 10276+00.00

F.A.U. RTE.	SECTION	COUNTY	TOTAL SHEETS	SHEET NO.
1321	32VB		388	362
CONTRACT NO. 60W01				

ILLINOIS FED. AID PROJECT