


DATE	
BY	
SURVEYED	
PLOTTED	
TEMPLATE	
AREAS CHECKED	
FINAL SURVEY	
NOTE BOOK	
NO.	

DATE	
BY	
SURVEYED	
PLOTTED	
TEMPLATE	
AREAS CHECKED	
ORIGINAL SURVEY	
NOTE BOOK	
NO.	

FILE NAME = ... \D60801-SHT-VSC-Rail.dgn

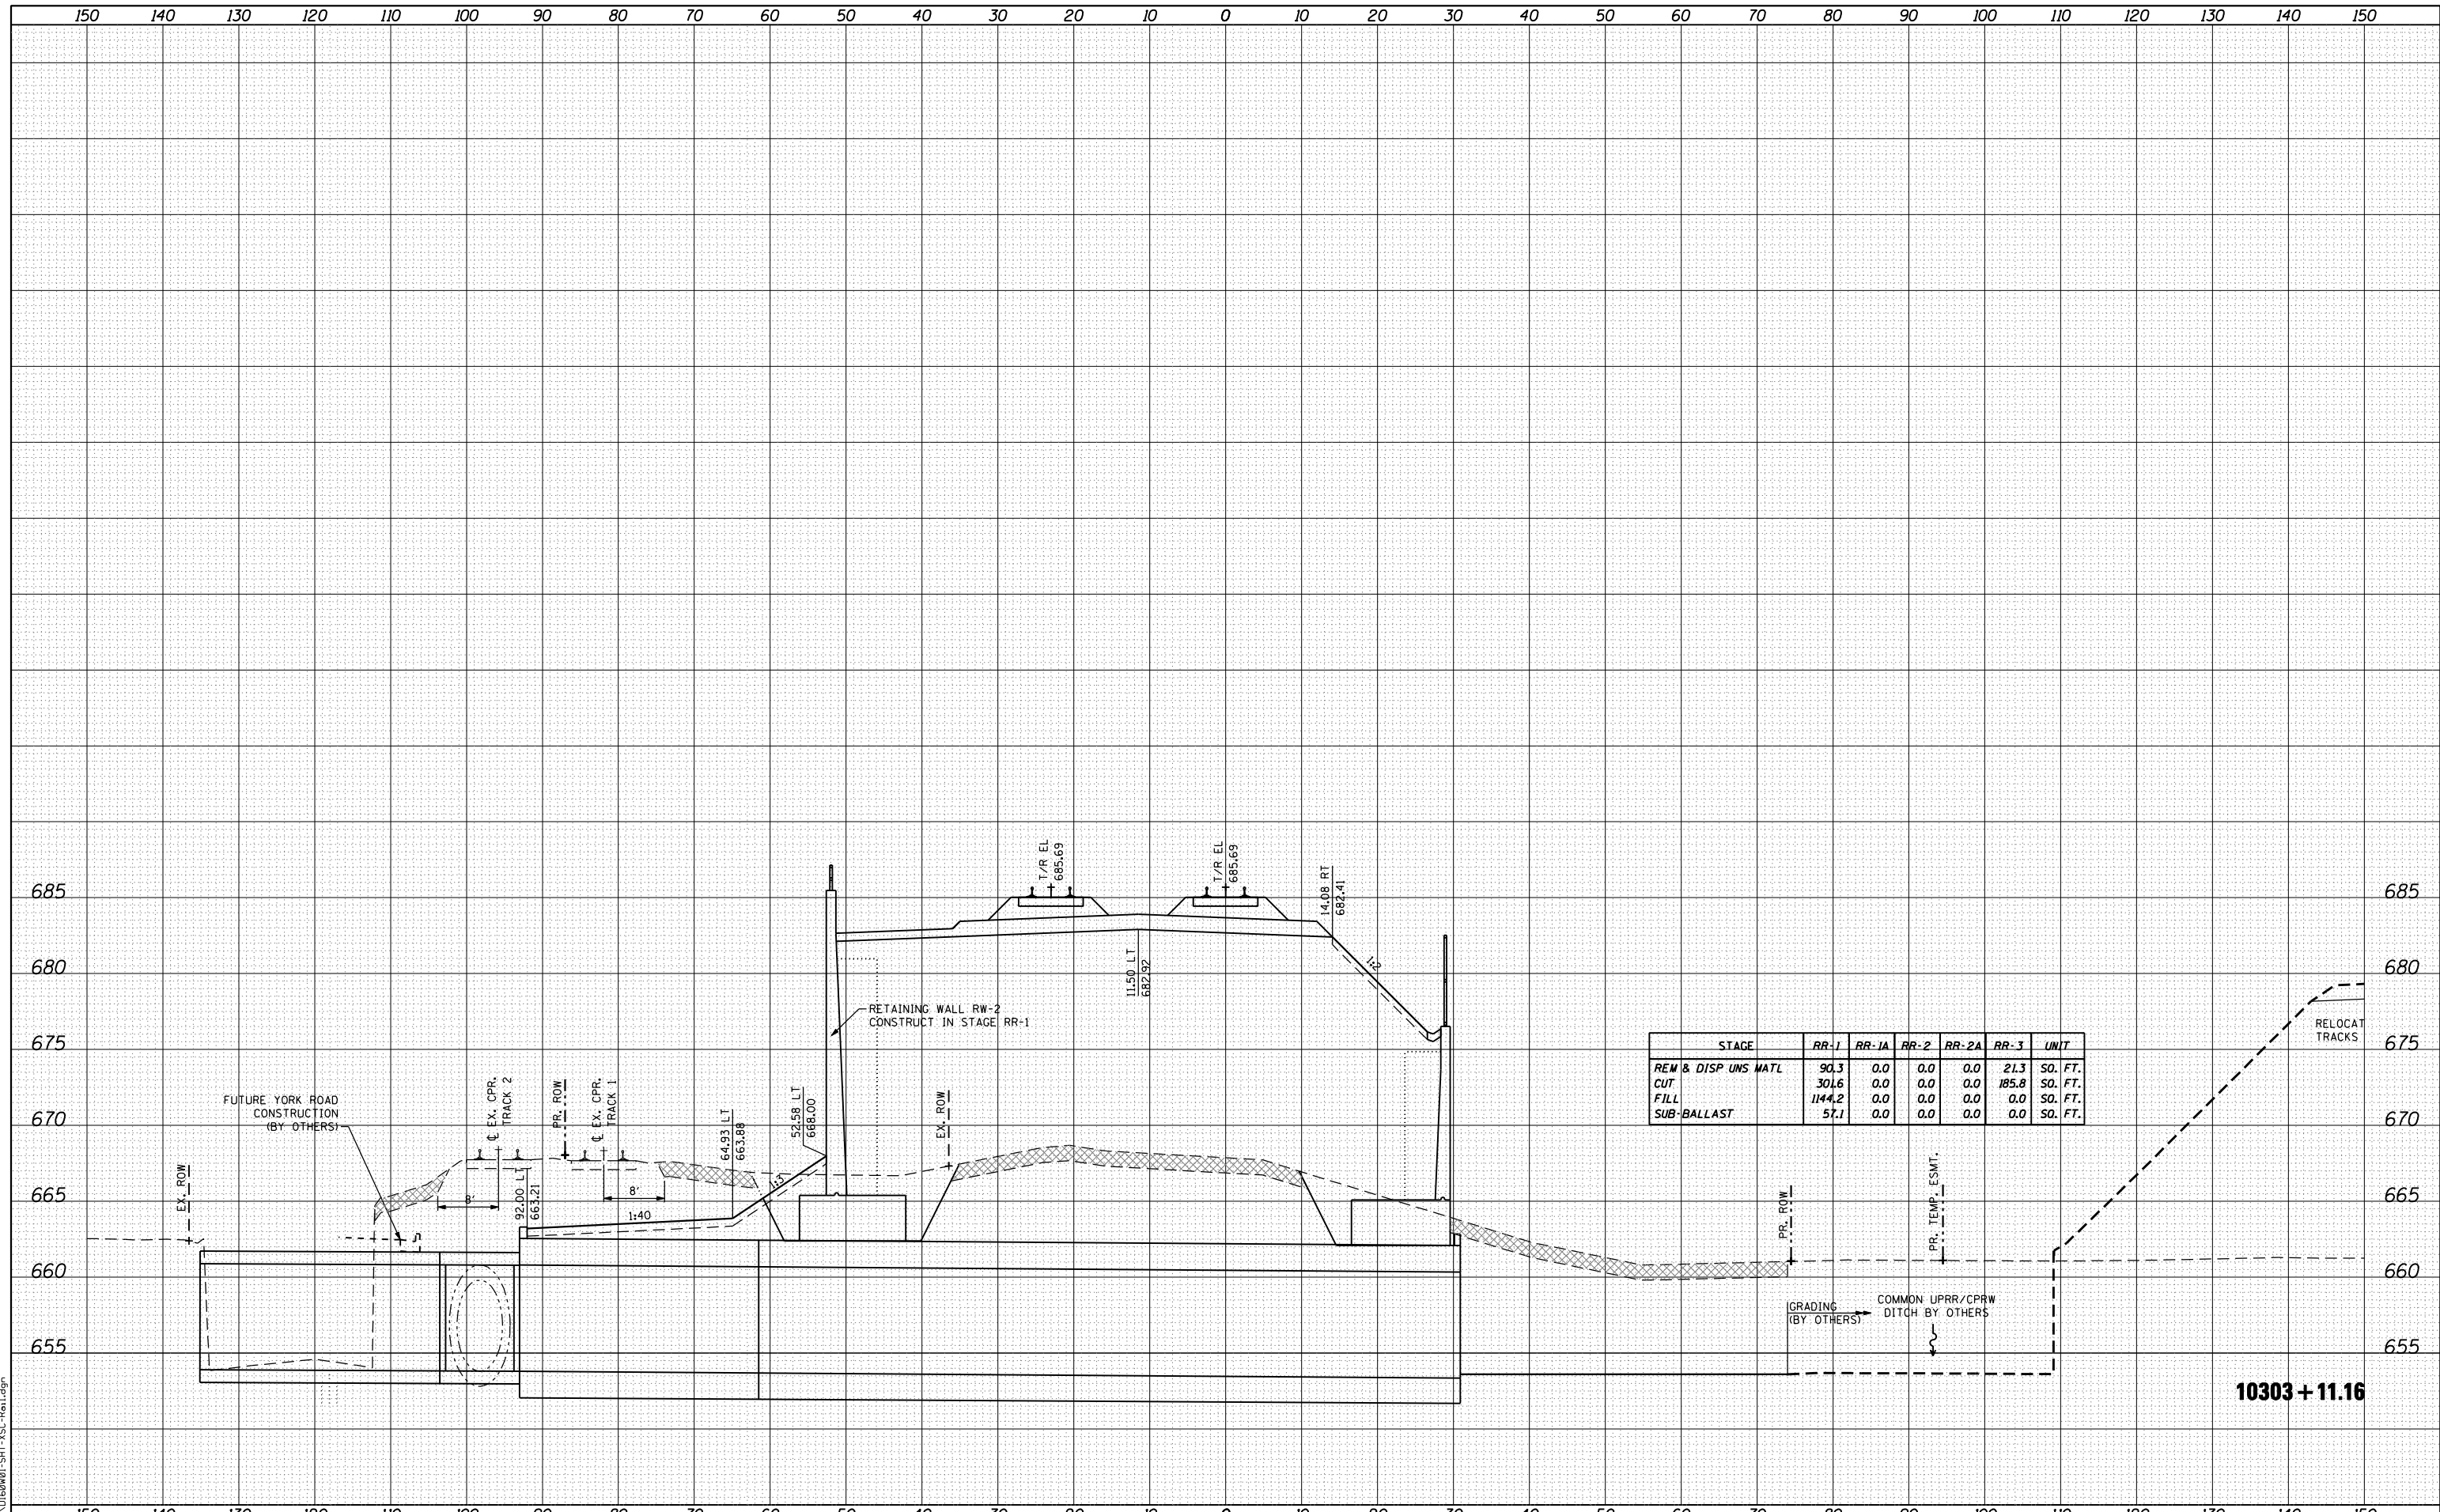

USER NAME = natterm  
 DESIGNED - NMR  
 DRAWN - NMR  
 CHECKED - MPH  
 DATE - 11-02-2012  
 PLOT SCALE = 20.0000' / IN.  
 PLOT DATE = 11/2/2012

REVISIED -  
 REVISIED -  
 REVISIED -  
 REVISIED -

**STATE OF ILLINOIS  
 DEPARTMENT OF TRANSPORTATION**

**CANADIAN PACIFIC RAILWAY  
 CROSS SECTIONS**

SCALE: SHEET NO. 15 OF 28 SHEETS STA. 10303+11.16 TO STA. 10303+11.16

F.A.U. RTE.	SECTION	COUNTY	TOTAL SHEETS	SHEET NO.
1321	32VB		388	375
CONTRACT NO. 60W01			ILLINOIS FED. AID PROJECT	