



DATE	
BY	
SURVEYED	
PLOTTED	
TEMPLATE	
NOTE BOOK	
AREAS CHECKED	
NO.	

DATE	
BY	
SURVEYED	
PLOTTED	
TEMPLATE	
NOTE BOOK	
AREAS CHECKED	
NO.	

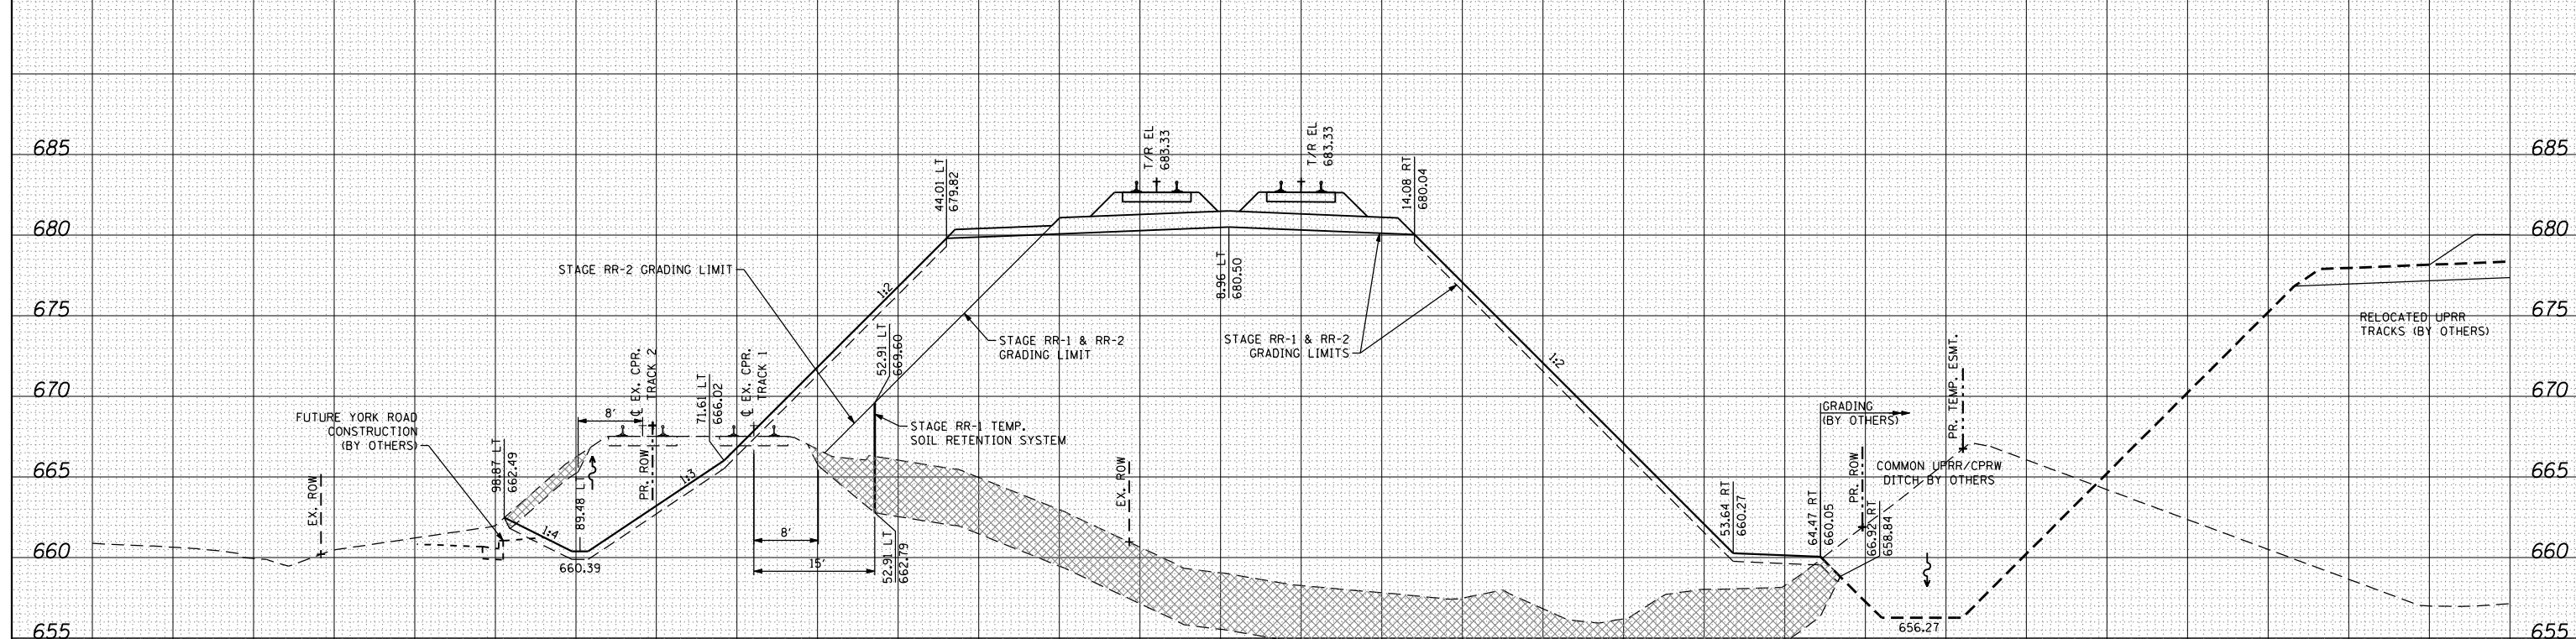

FILE NAME = ... \D60801-SHT-VSC-Rail.dgn

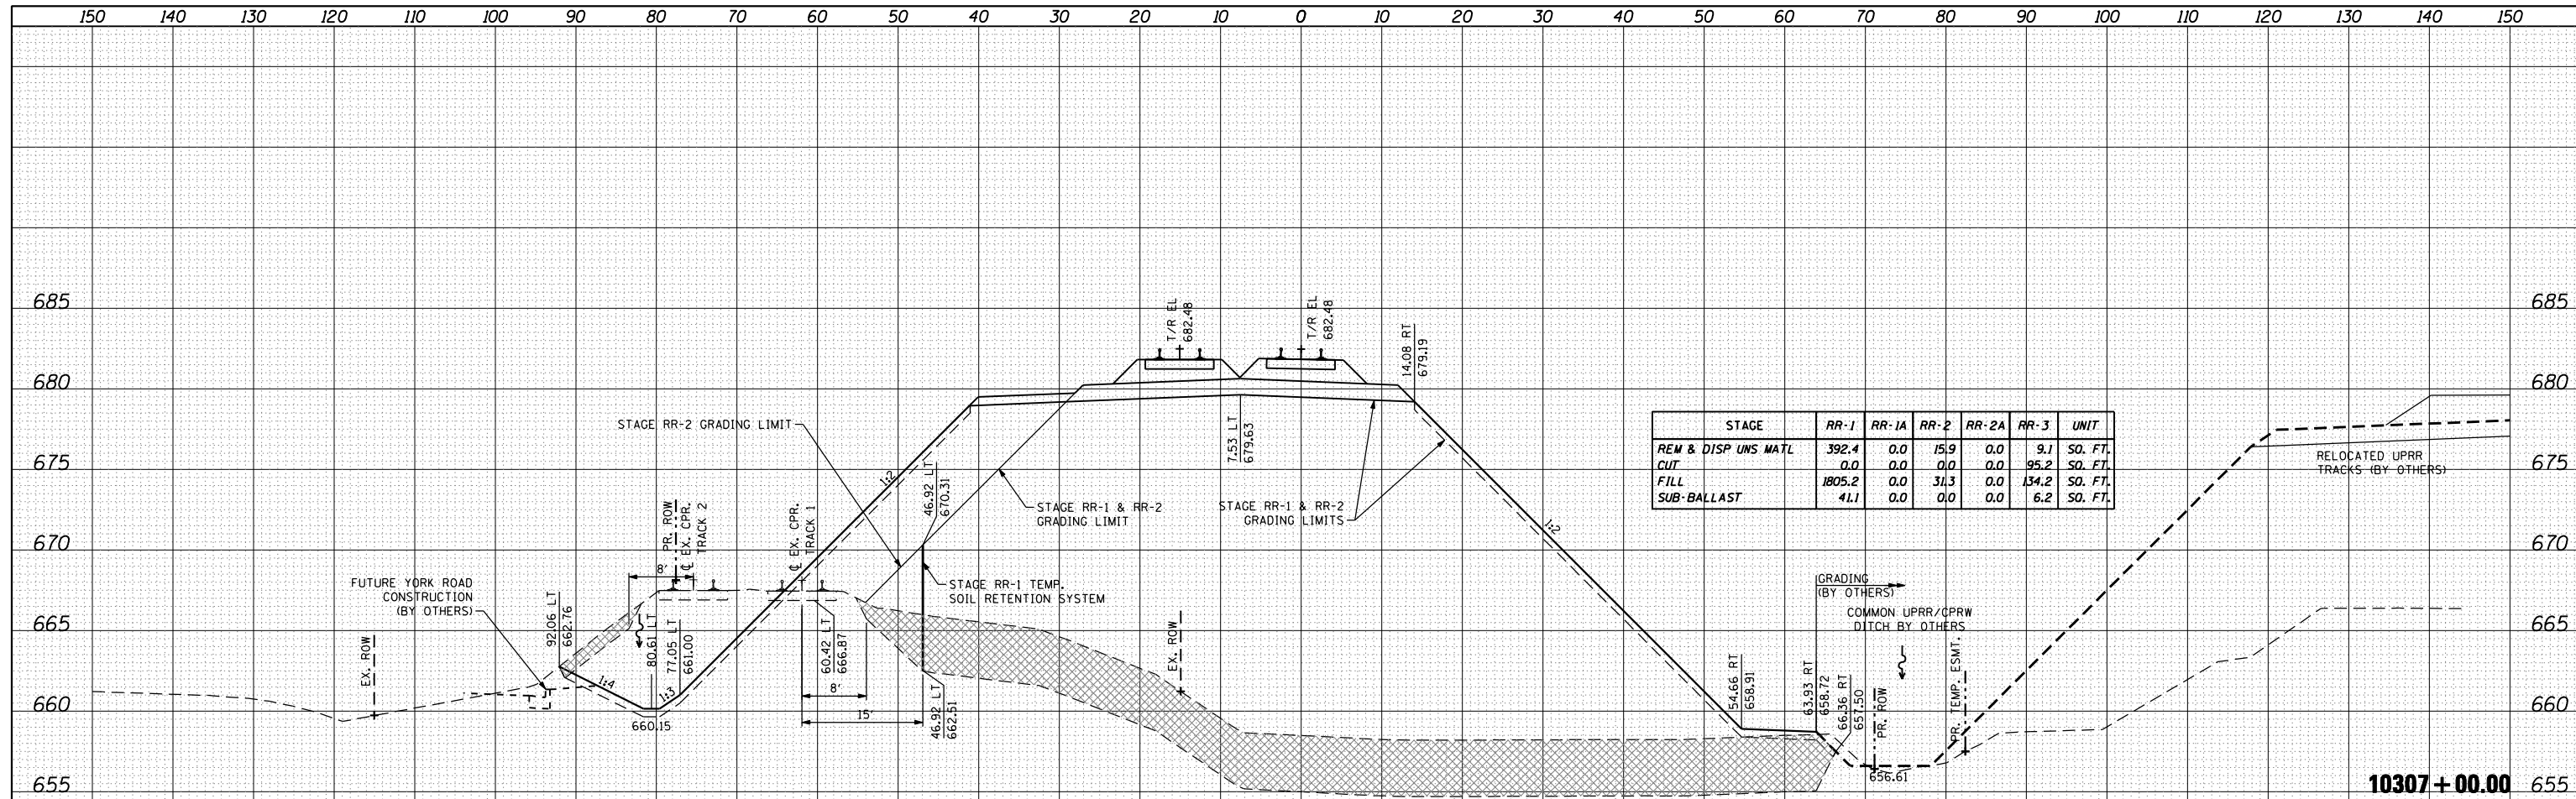

USER NAME = natterm	DESIGNED - NMR	REVISED -
PLOT SCALE = 20.0000' / IN.	DRAWN - NMR	REVISED -
PLOT DATE = 11/2/2012	CHECKED - MPH	REVISED -
	DATE - 11-02-2012	REVISED -

**STATE OF ILLINOIS
DEPARTMENT OF TRANSPORTATION**

**CANADIAN PACIFIC RAILWAY
CROSS SECTIONS**

SCALE: SHEET NO. 18 OF 28 SHEETS STA. 10306+00.00 TO STA. 10307+00.00

F.A.U. RTE.	SECTION	COUNTY	TOTAL SHEETS	SHEET NO.
1321	32VB		388	378
ILLINOIS FED. AID PROJECT			CONTRACT NO. 60W01	