


DATE
BY
SURVEYED
PLOTTED
TEMPLATE
AREAS CHECKED
NO.

DATE
BY
SURVEYED
PLOTTED
TEMPLATE
AREAS CHECKED
NO.

FILE NAME : \\D:\60801-SHT-VSC-Rail.dwg

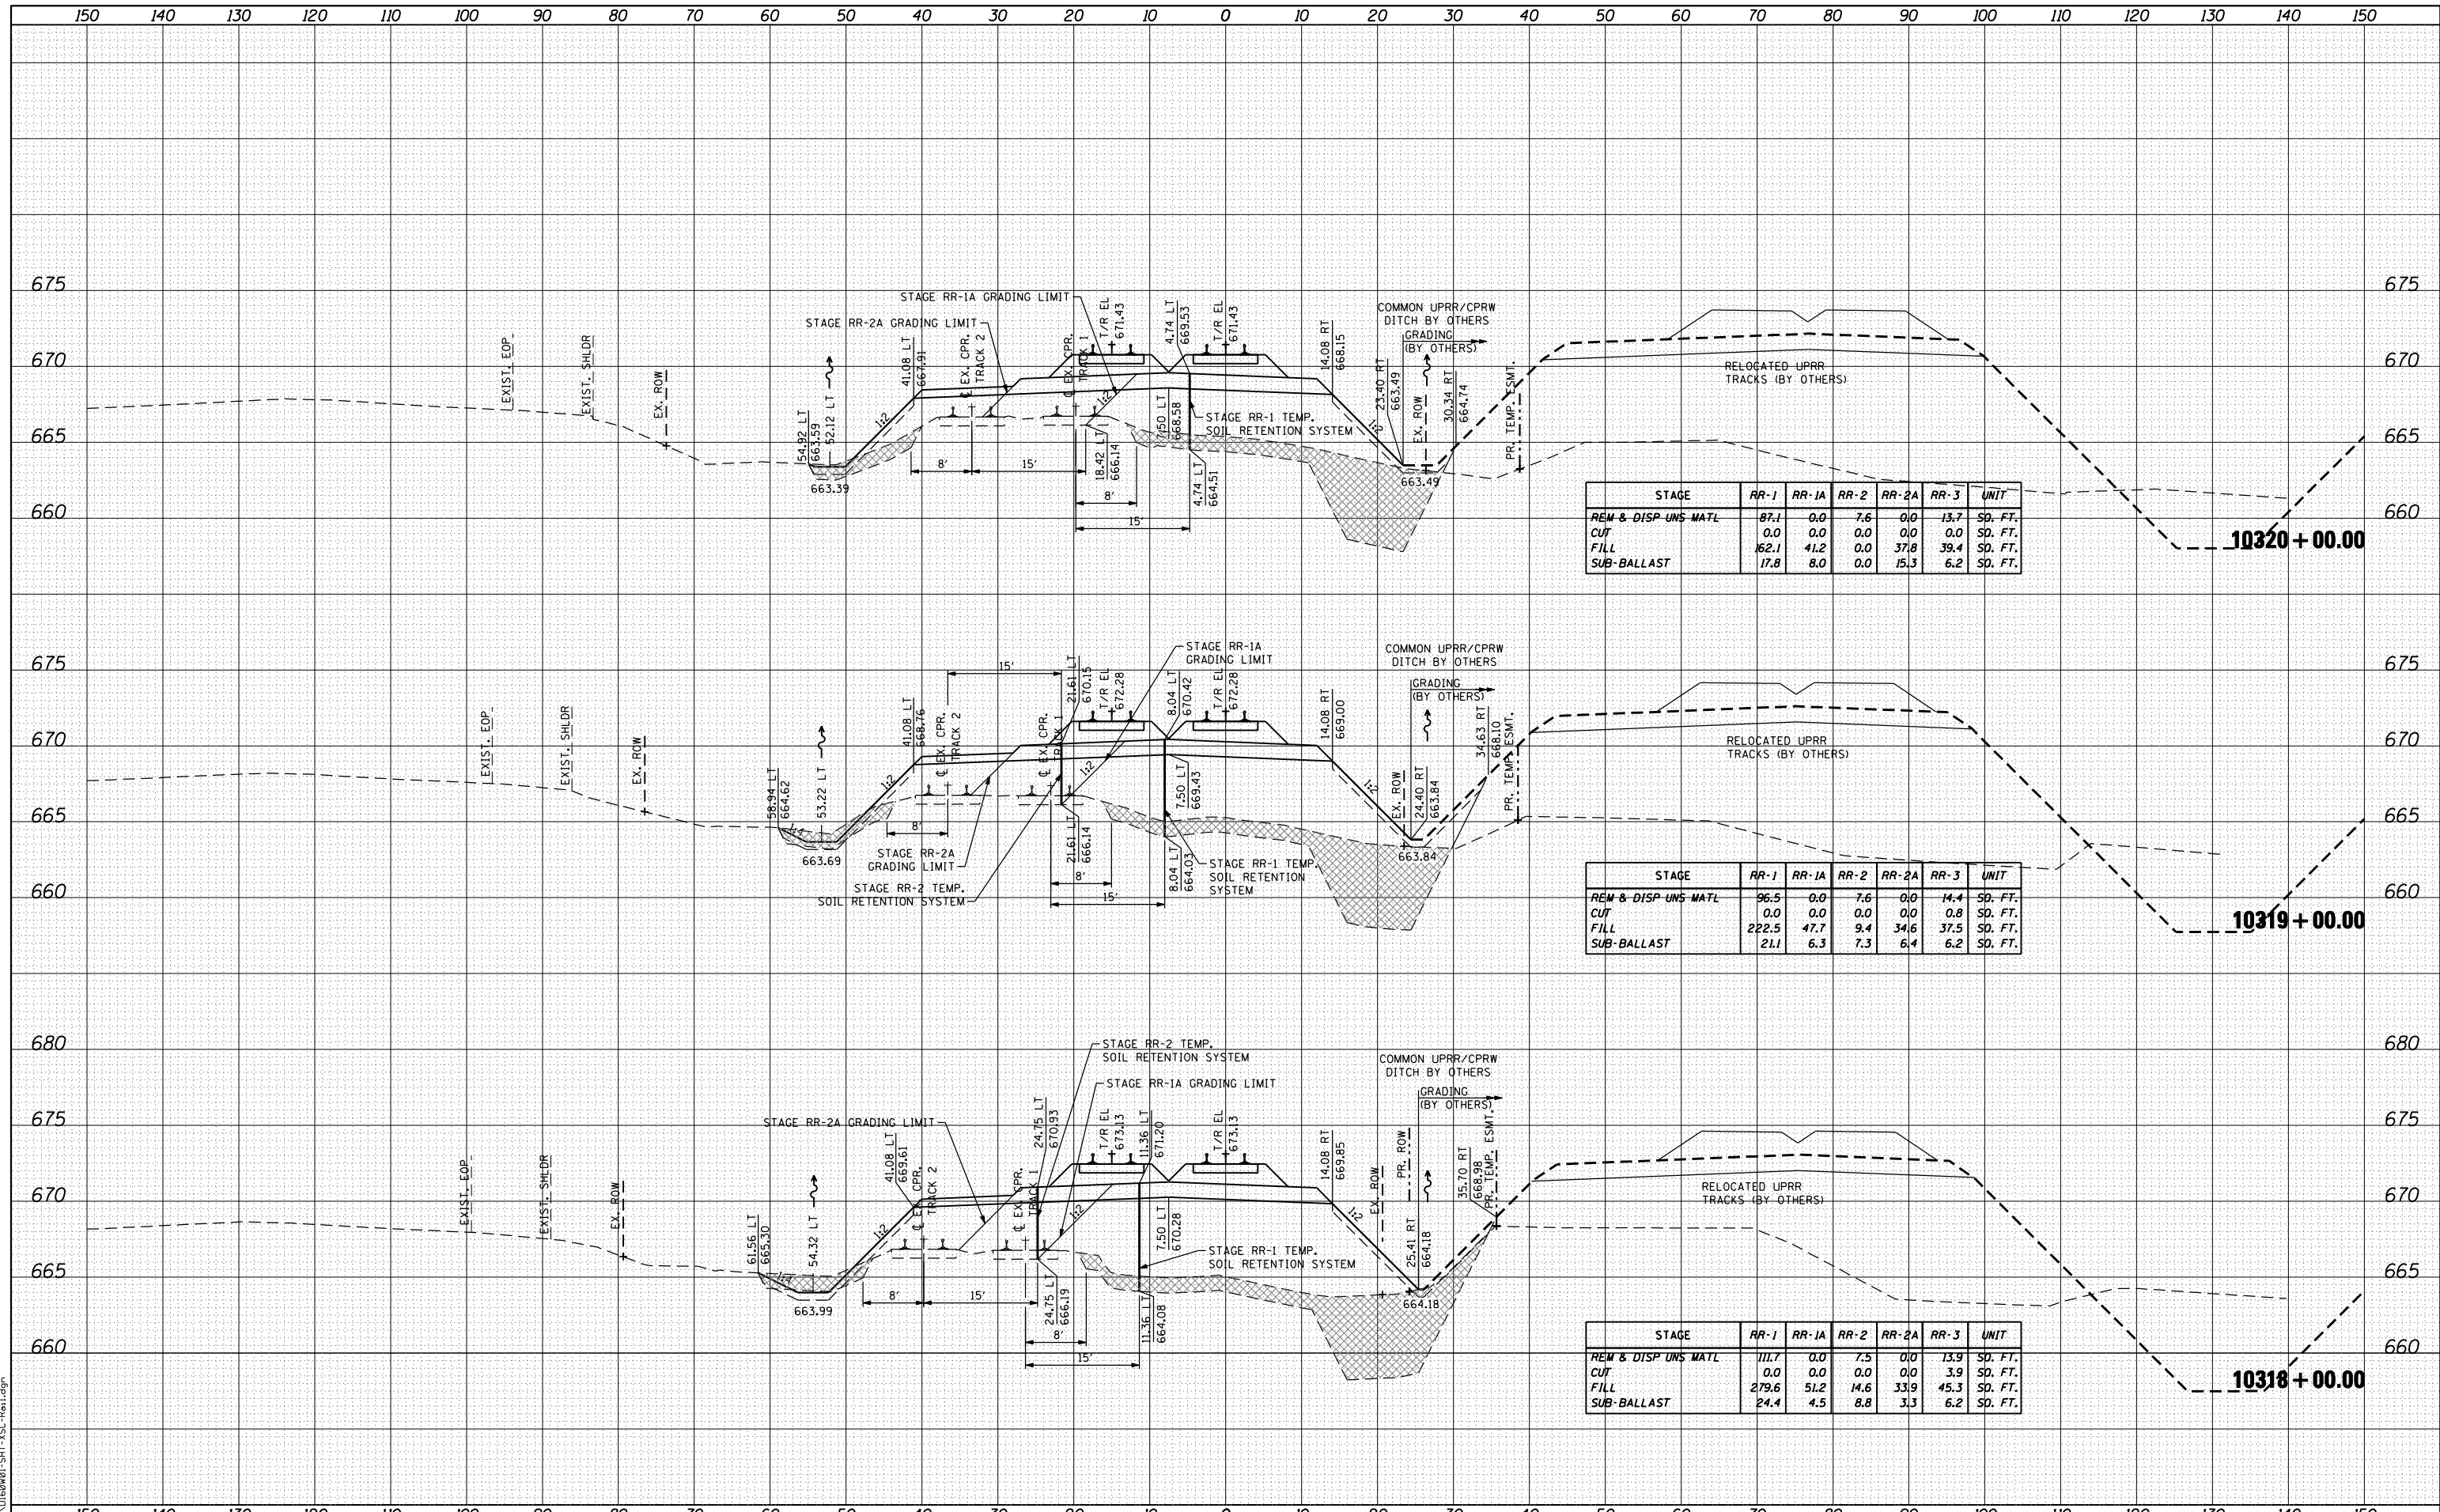

USER NAME = nraterrm
DESIGNED - NMR
DRAWN - NMR
PLOT SCALE = 20.0000' / IN.
CHECKED - MPH
PLOT DATE = 11/2/2012
DATE - 11-02-2012

REVISED -
REVISED -
REVISED -
REVISED -

STATE OF ILLINOIS
DEPARTMENT OF TRANSPORTATION

CANADIAN PACIFIC RAILWAY
CROSS SECTIONS

SCALE: SHEET NO. 24 OF 28 SHEETS STA. 10318+00.00 TO STA. 10320+00.00

F.A.U. RTE. SECTION COUNTY TOTAL SHEETS SHEET NO.
1321 32VB DUPAGE 388 384
CONTRACT NO. 60W01
ILLINOIS FED. AID PROJECT