


DATE: _____
 BY: _____
 SURVEYED: _____
 PLOTTED: _____
 TEMPLATE: _____
 AREAS CHECKED: _____
 FINL SURVEY NO. _____

DATE: _____
 BY: _____
 SURVEYED: _____
 PLOTTED: _____
 TEMPLATE: _____
 AREAS CHECKED: _____
 ORIGINAL SURVEY NO. _____

FILE NAME: ... \D:\60W01-SHT-VSC-Rail.dwg

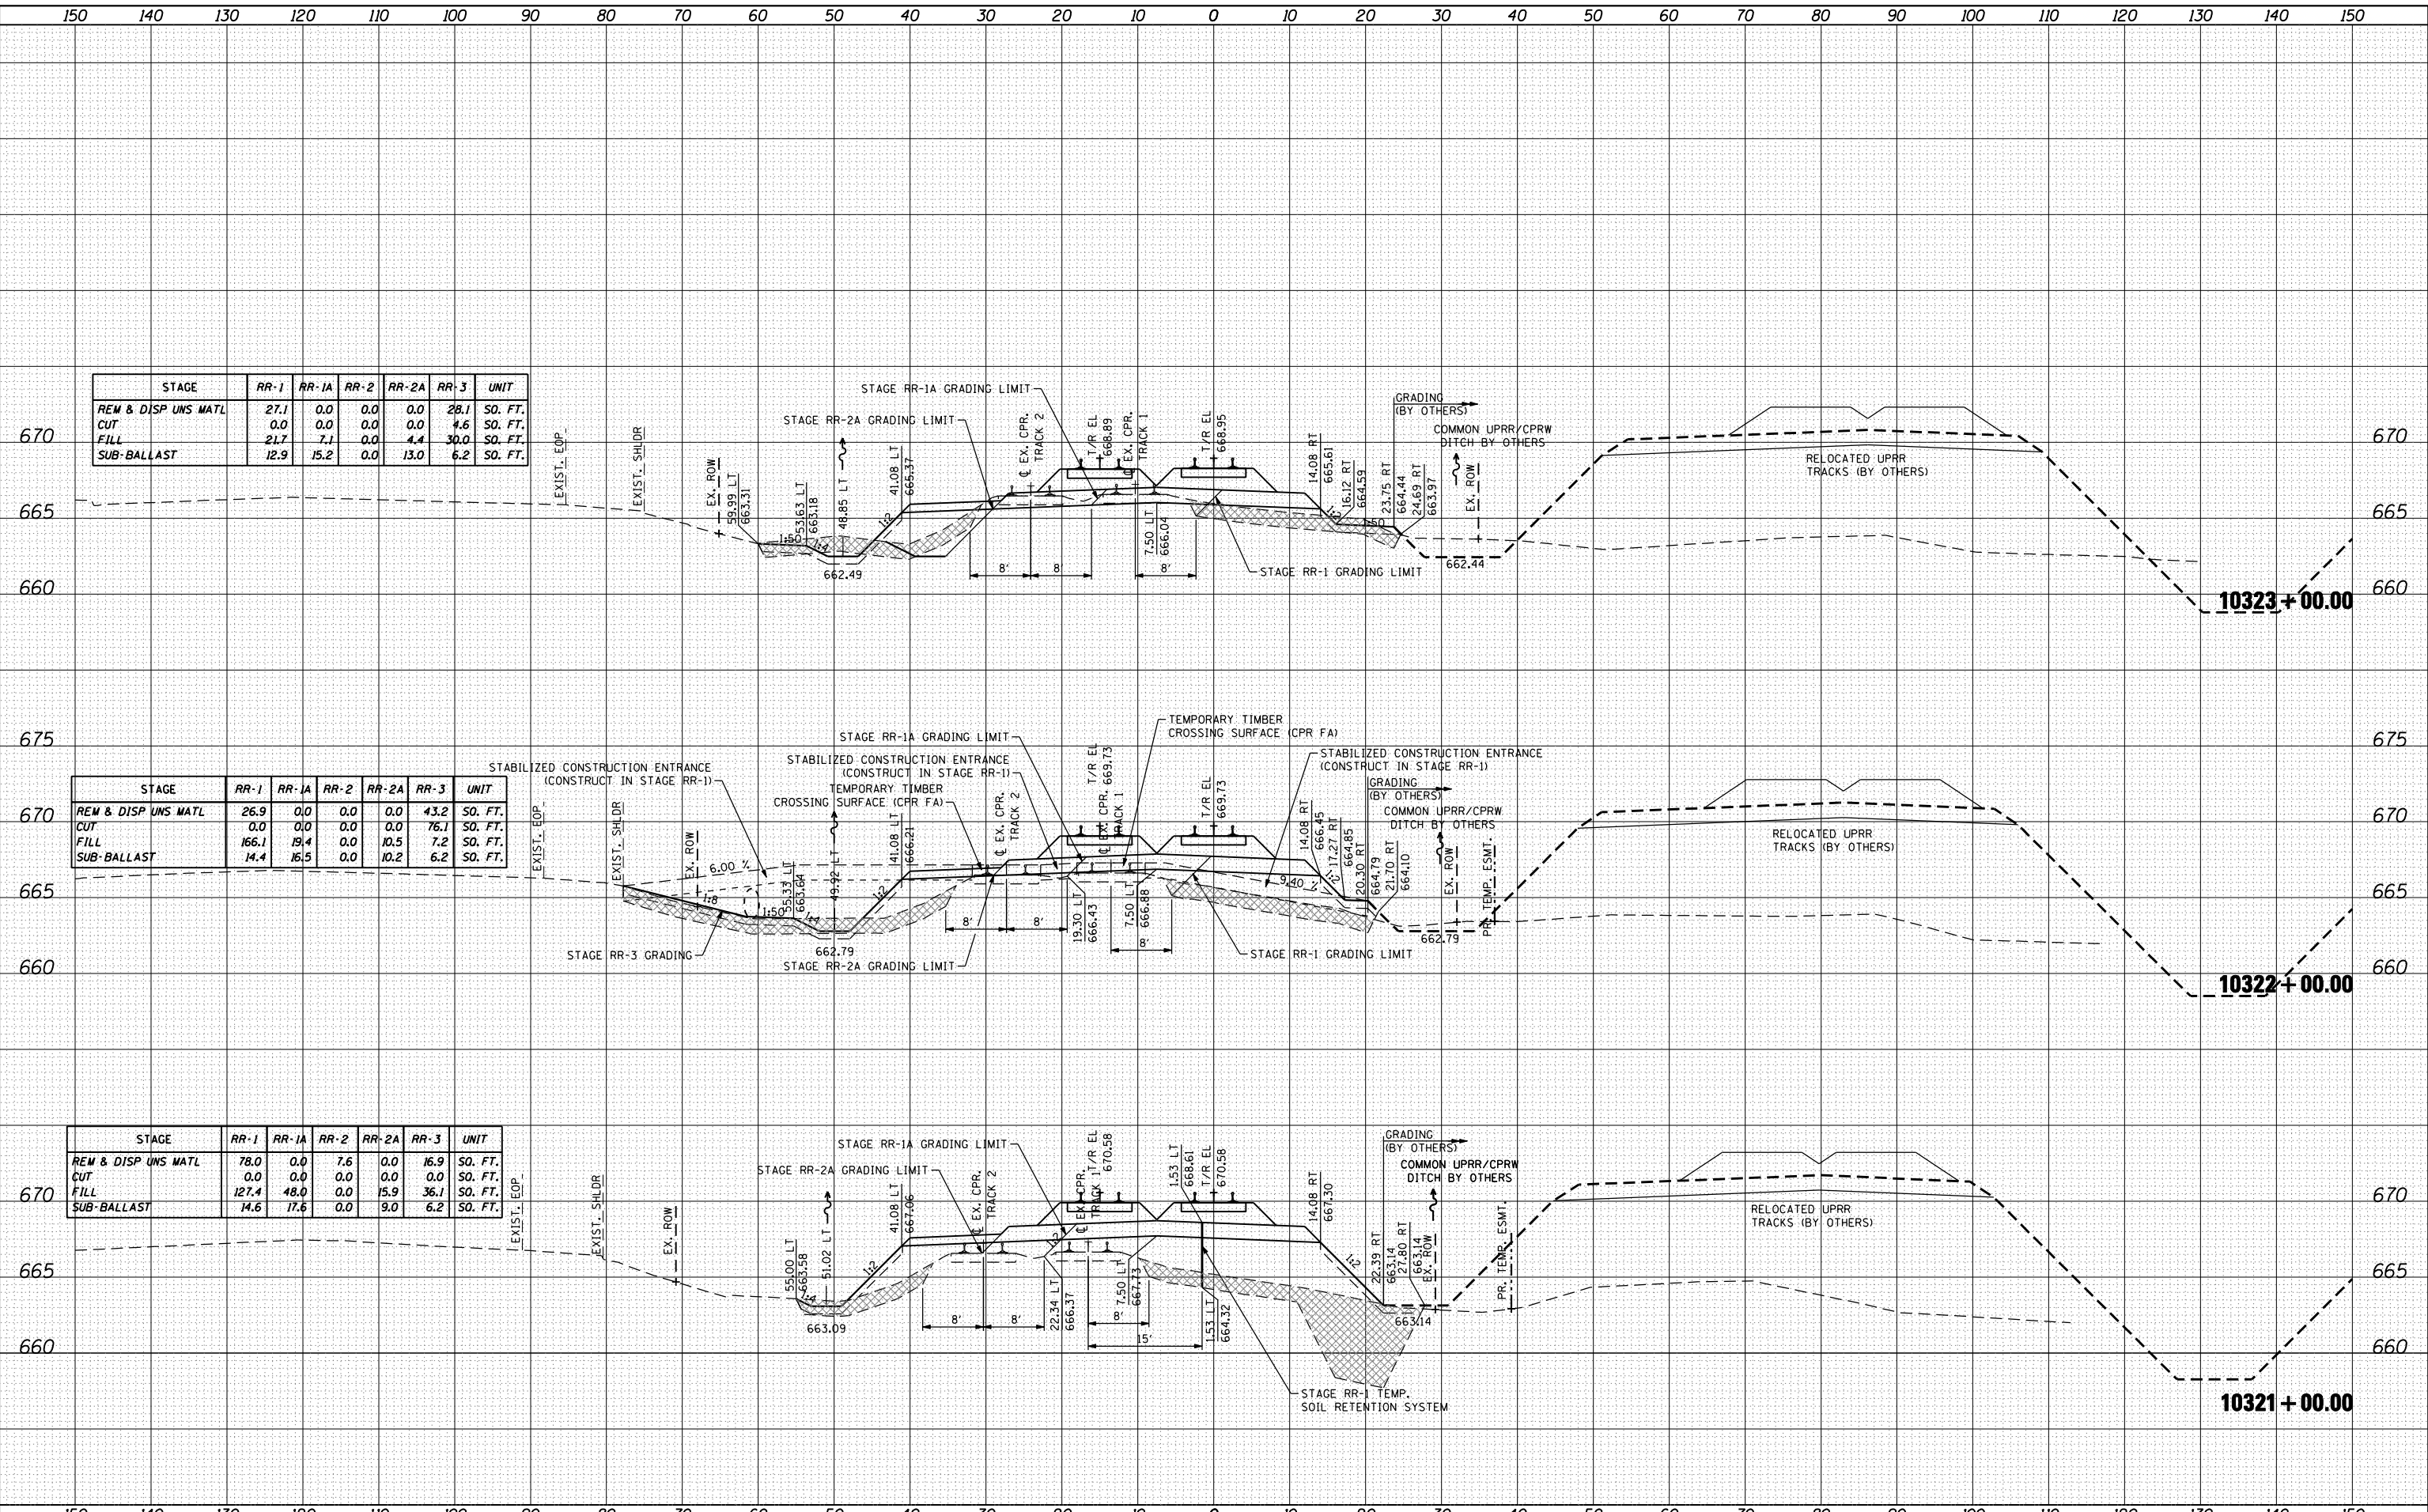

STAGE	RR-1	RR-1A	RR-2	RR-2A	RR-3	UNIT
REM & DISP UNS MATL	27.1	0.0	0.0	0.0	28.1	SO. FT.
CUT	0.0	0.0	0.0	0.0	4.6	SO. FT.
FILL	21.7	7.1	0.0	4.4	30.0	SO. FT.
SUB-BALLAST	12.9	15.2	0.0	13.0	6.2	SO. FT.

STAGE	RR-1	RR-1A	RR-2	RR-2A	RR-3	UNIT
REM & DISP UNS MATL	26.9	0.0	0.0	0.0	43.2	SO. FT.
CUT	0.0	0.0	0.0	0.0	76.1	SO. FT.
FILL	166.1	19.4	0.0	10.5	7.2	SO. FT.
SUB-BALLAST	14.4	16.5	0.0	10.2	6.2	SO. FT.

STAGE	RR-1	RR-1A	RR-2	RR-2A	RR-3	UNIT
REM & DISP UNS MATL	78.0	0.0	7.6	0.0	16.9	SO. FT.
CUT	0.0	0.0	0.0	0.0	0.0	SO. FT.
FILL	127.4	48.0	0.0	15.9	36.1	SO. FT.
SUB-BALLAST	14.6	17.6	0.0	9.0	6.2	SO. FT.



USER NAME = nraterrm
 PLOT SCALE = 20.0000' / IN.
 PLOT DATE = 11/2/2012

DESIGNED - NMR
 DRAWN - NMR
 CHECKED - MPH
 DATE - 11-02-2012

REVISED -
 REVISED -
 REVISED -
 REVISED -

**STATE OF ILLINOIS
 DEPARTMENT OF TRANSPORTATION**

**CANADIAN PACIFIC RAILWAY
 CROSS SECTIONS**

SCALE: SHEET NO. 25 OF 28 SHEETS STA. 10321+00.00 TO STA. 10323+00.00

F.A.U. RTE.	SECTION	COUNTY	TOTAL SHEETS	SHEET NO.
1321	32VB	DUPAGE	388	385

CONTRACT NO. 60W01
 ILLINOIS FED. AID PROJECT