


DATE	
BY	
SURVEYED	
PLOTTED	
TEMPLATE	
AREAS	
CHECKED	
NO.	

DATE	
BY	
SURVEYED	
PLOTTED	
TEMPLATE	
AREAS	
CHECKED	
NO.	

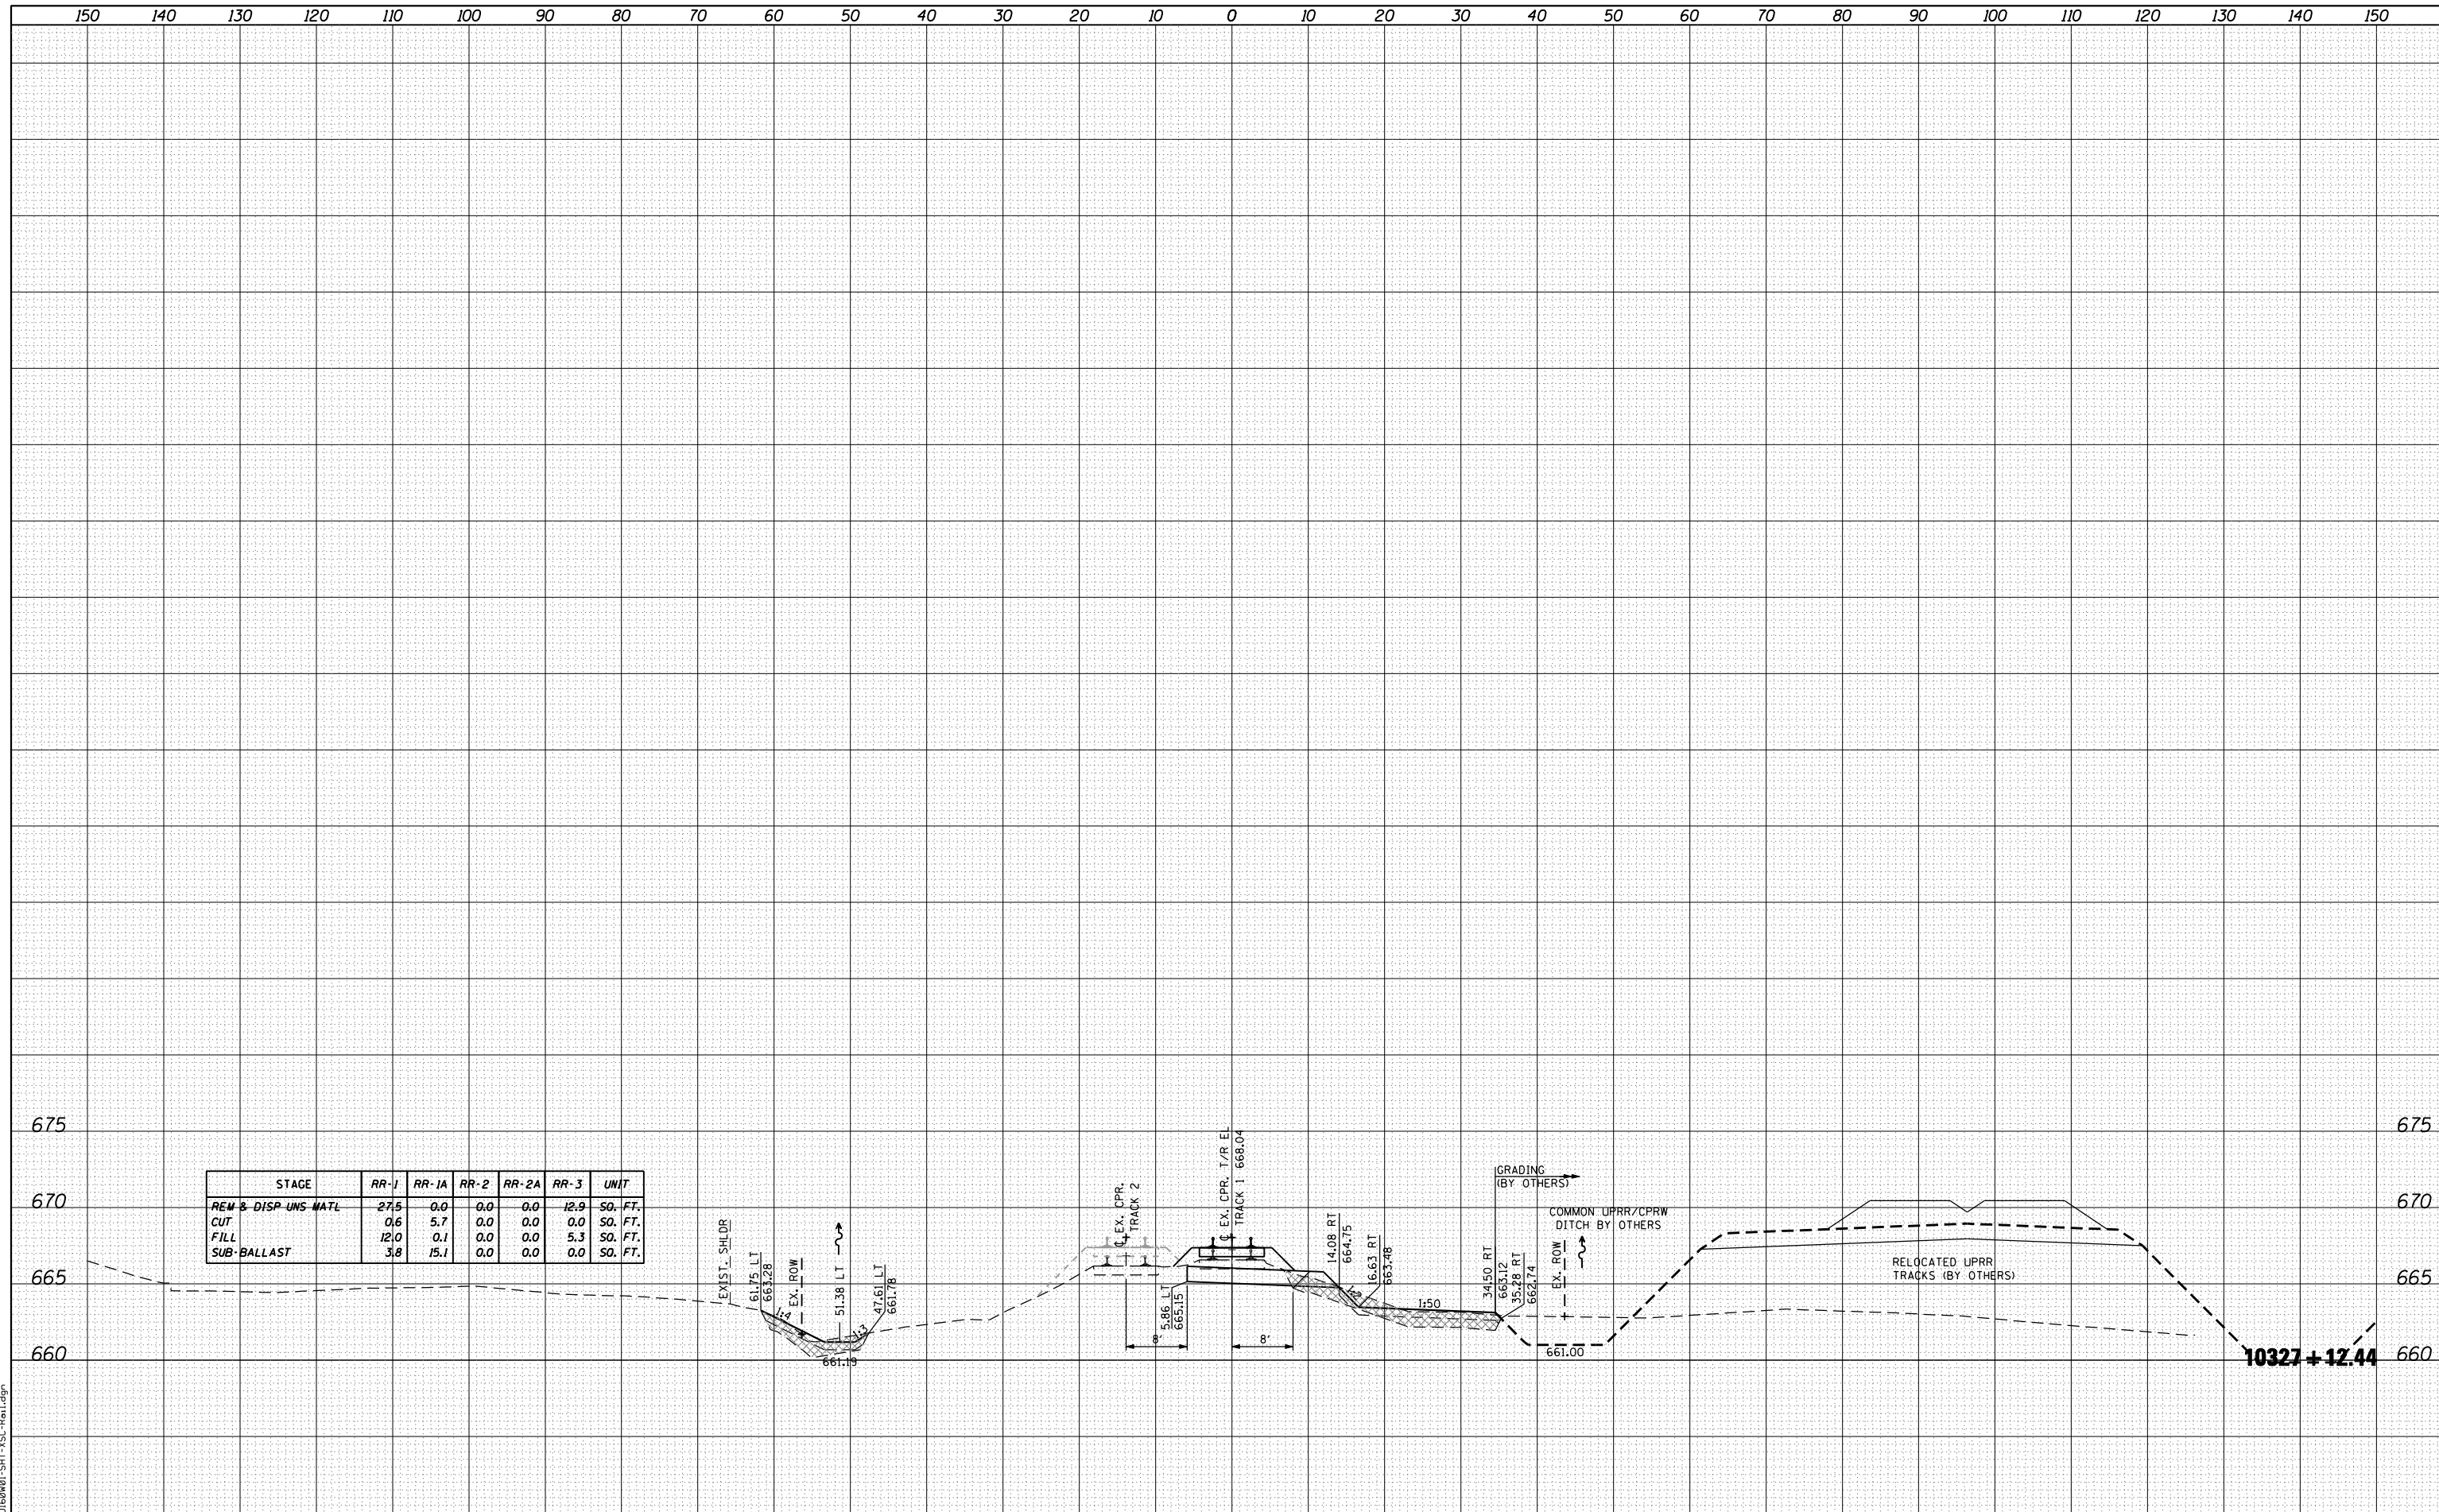

STAGE	RR-1	RR-1A	RR-2	RR-2A	RR-3	UNIT
REM & DISP UNS MATL	27.5	0.0	0.0	0.0	12.9	SO. FT.
CUT	0.6	5.7	0.0	0.0	0.0	SO. FT.
FILL	12.0	0.1	0.0	0.0	5.3	SO. FT.
SUB-BALLAST	3.8	15.1	0.0	0.0	0.0	SO. FT.

FILE NAME : ... \D60801-SHT-VSC-Rail.dgn



USER NAME = natterm
 PLOT SCALE = 20.0000' / IN.
 PLOT DATE = 11/2/2012

DESIGNED - NMR
 DRAWN - NMR
 CHECKED - MPH
 DATE - 11-02-2012

REVISED -
 REVISED -
 REVISED -
 REVISED -

**STATE OF ILLINOIS
 DEPARTMENT OF TRANSPORTATION**

**CANADIAN PACIFIC RAILWAY
 CROSS SECTIONS**

SCALE: SHEET NO. 28 OF 28 SHEETS STA. 10327+12.44 TO STA. 10327+12.44

F.A.U. RTE.	SECTION	COUNTY	TOTAL SHEETS	SHEET NO.
1321	32VB		388	388
CONTRACT NO. 60W01			ILLINOIS FED. AID PROJECT	