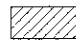

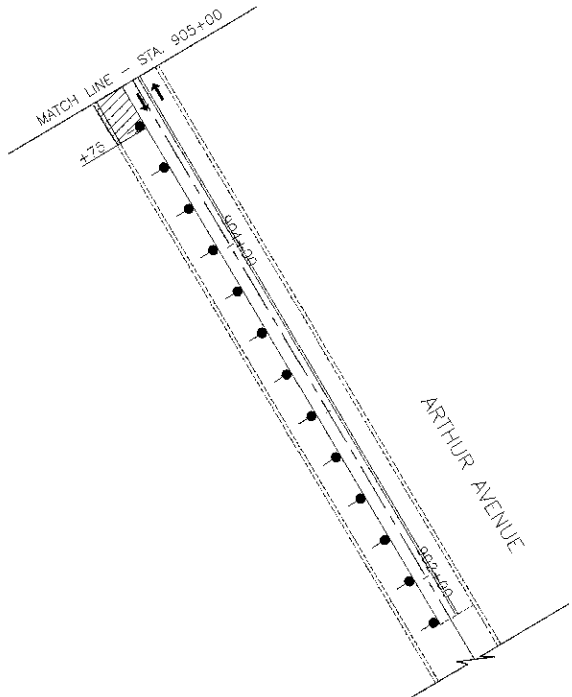
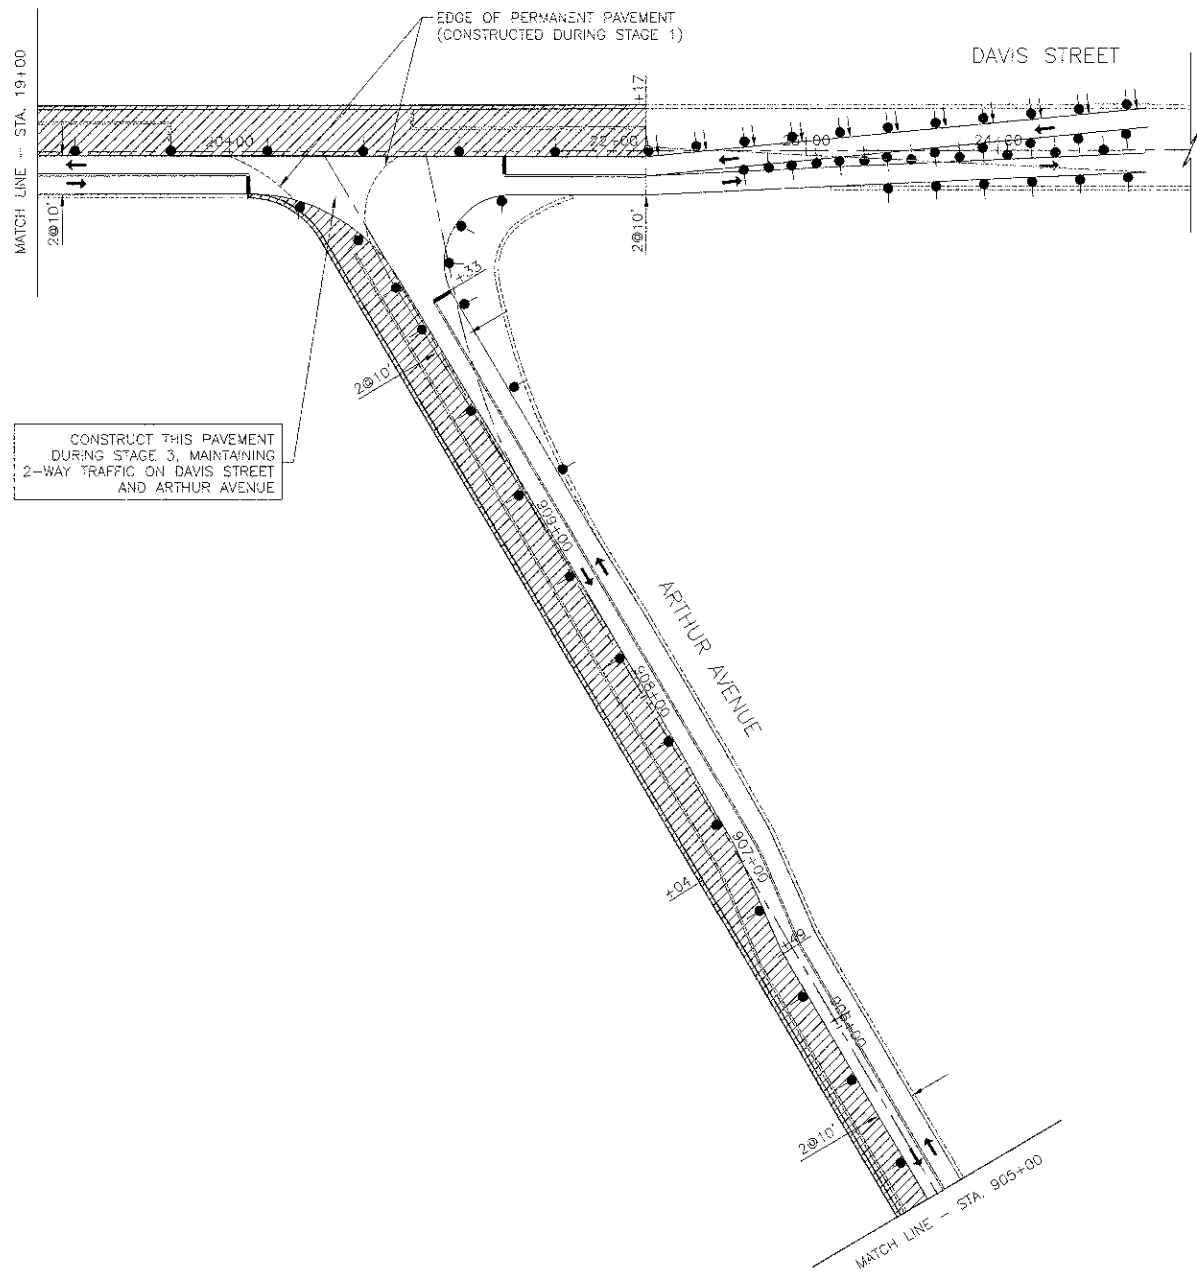
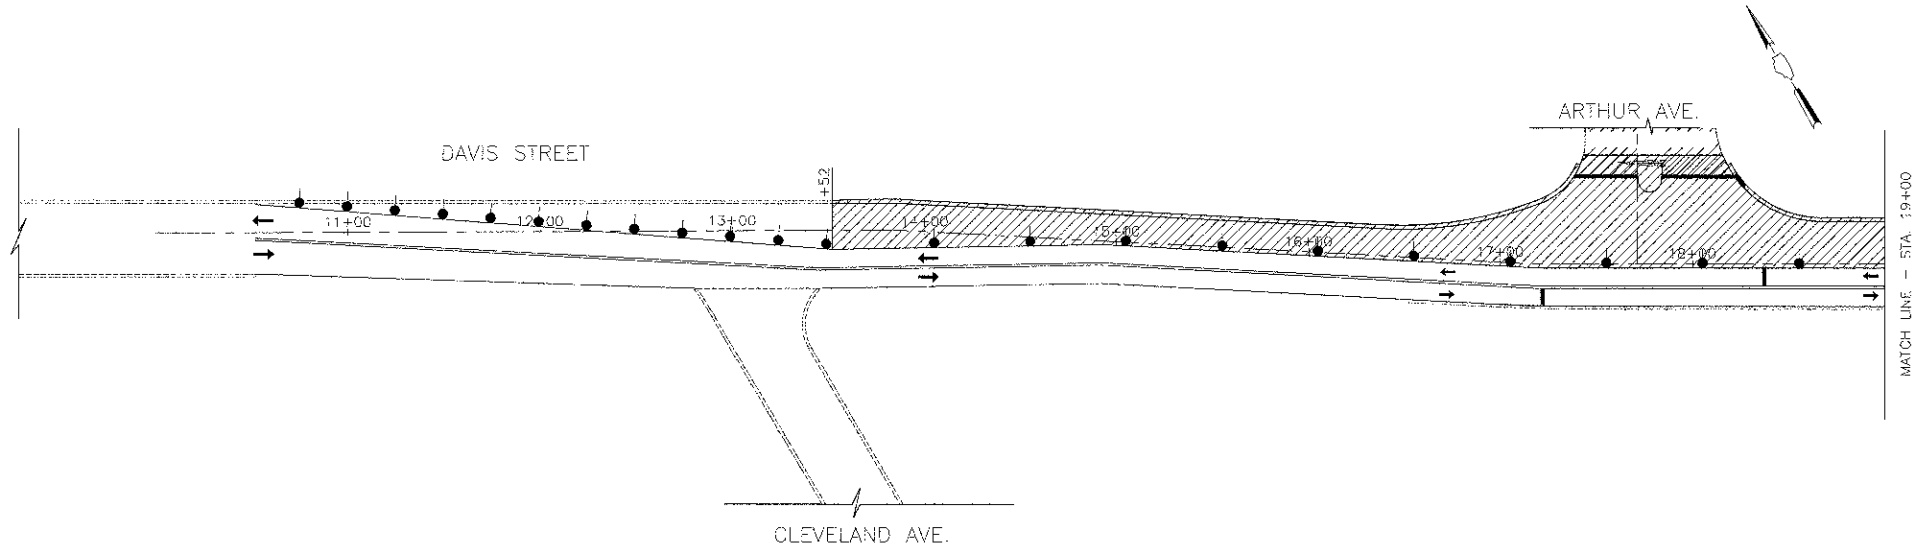


LEGEND

-  PERMANENT PAVING DURING STAGE 2
-  SINGLE LANE OF TRAFFIC DURING STAGE 2



NOTE: SEE SHEET 34 FOR TRAFFIC CONTROL DETAILS


PLAN	SURVEYED	BY	DATE
	PLOTTED		
	CHECKED		
	NO. OF WAY CHECKED		
	ADD FILE NAME		

PROF. ILL.	SURVEYED	BY	DATE
	PLOTTED		
	CHECKED		
	NO. OF WAY CHECKED		
	ADD FILE NAME		



USER NAME = #USER#	DESIGNED - RTM	REVISED -
PLCT SCALE = #SCALE#	DRAWN - JRR	REVISED - 12/28/2012
PLCT DATE = #DATE#	CHECKED - RTM	REVISED -
	DATE - 10/22/12	REVISED -

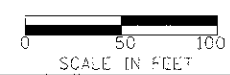STATE OF ILLINOIS
DEPARTMENT OF TRANSPORTATION



SUGGESTED CONSTRUCTION PROCEDURE
PAVEMENT CONSTRUCTION FOR STAGE 2

SHEET NO. 1 OF 1 SHEETS

F.A.D. RTE.	SECTION	COUNTY	TOTAL SHEETS	SHEET NO.
3512	02-00177-00 WR	COOK	142	35
PROJECT NO. M-8003(426)		CONTRACT NO. 63514		
FED. ROAD DIST. NO. 1 ILLINOIS FED. AID PROJECT				