



PLAN	SURVEYED	DATE
	PLOTTED	BY
	NOTED	
	CHECKED	
	NO.	


PROFILE	SURVEYED	DATE
	PLOTTED	BY
	NOTED	
	CHECKED	
	NO.	

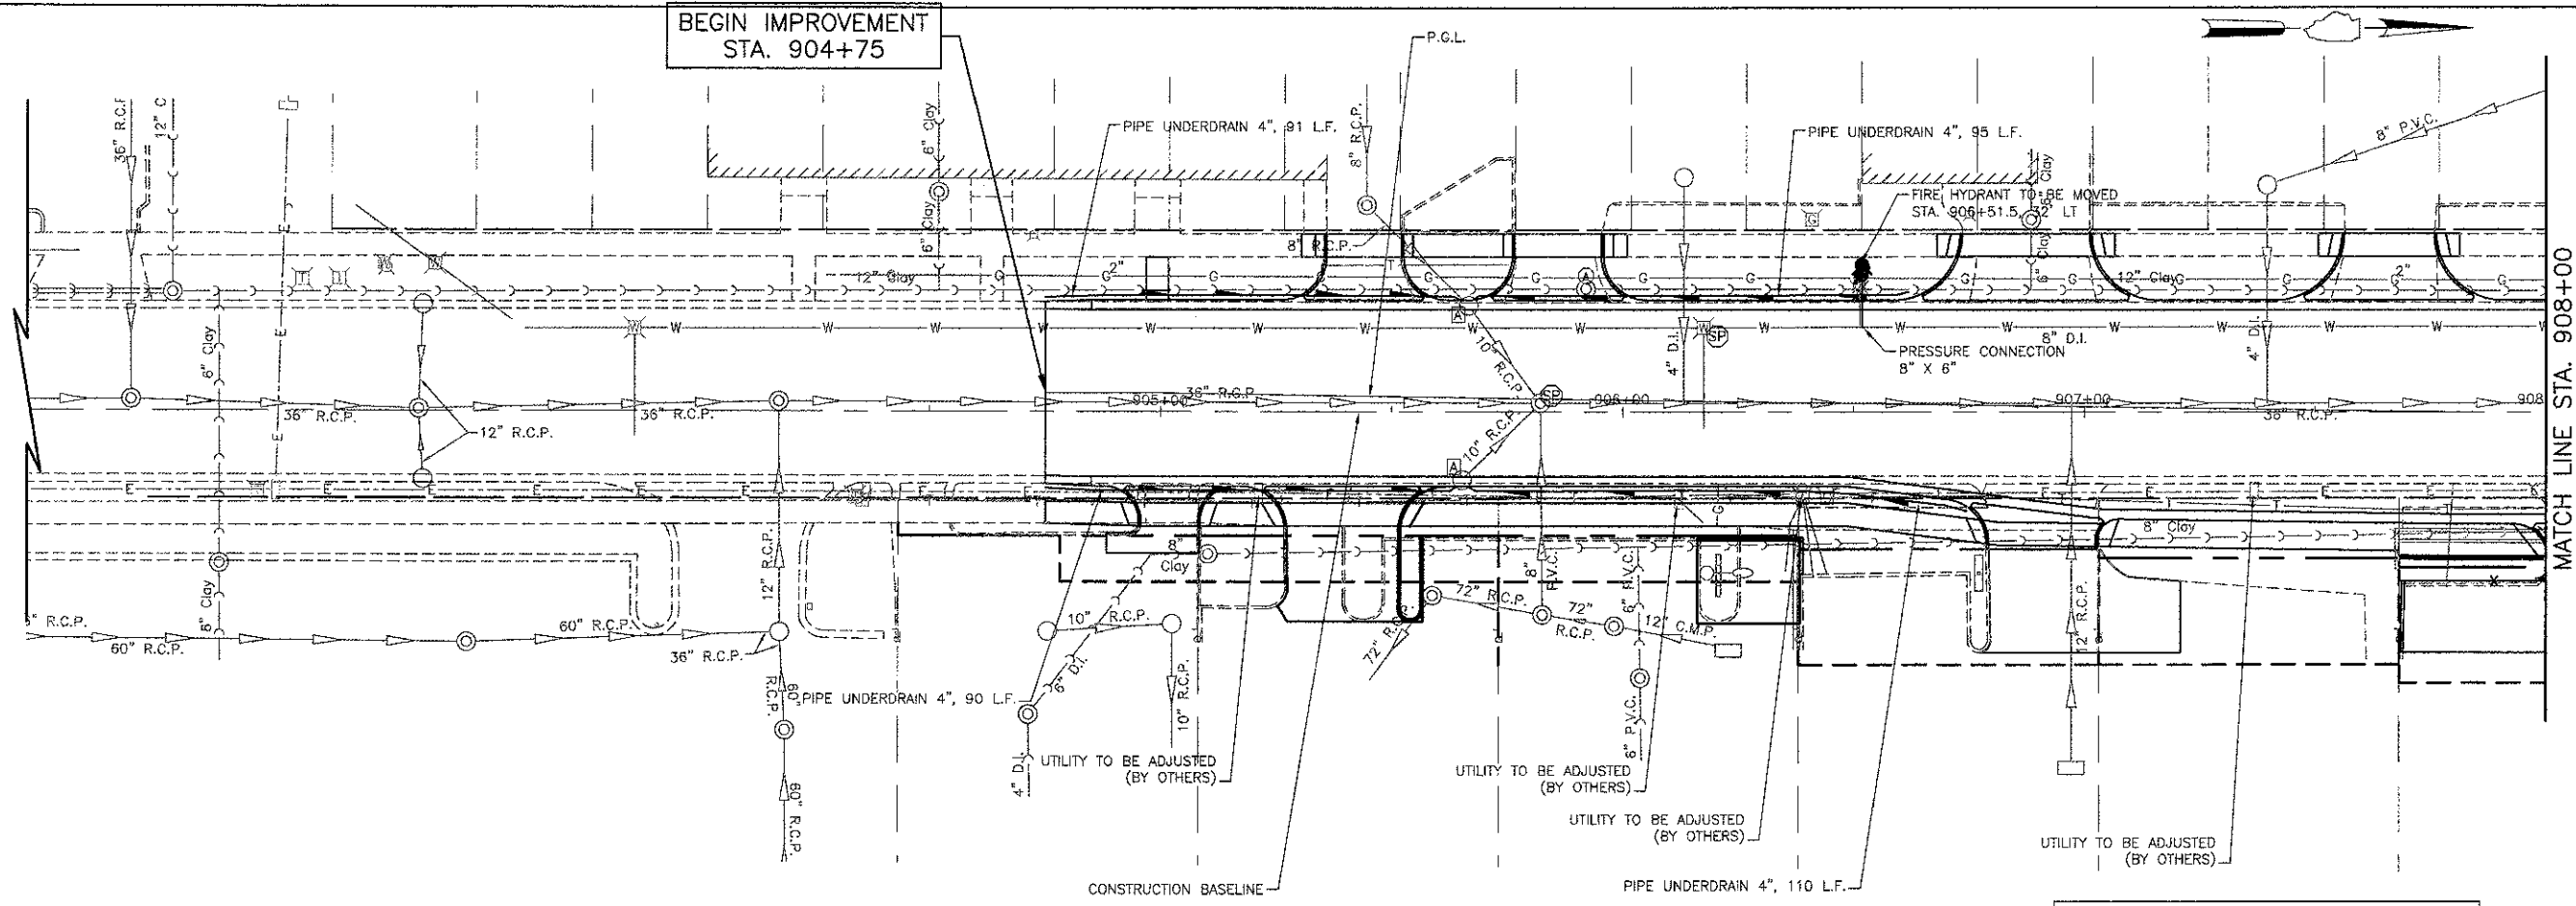

MATCH LINE STA. 908+00
(SEE SHEET NO. 51)

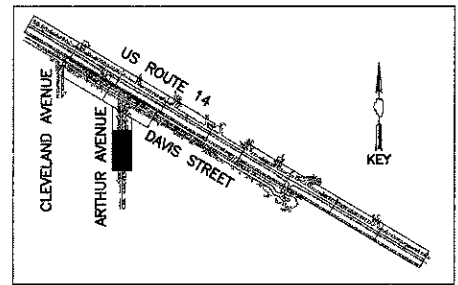

ARTHUR AVENUE

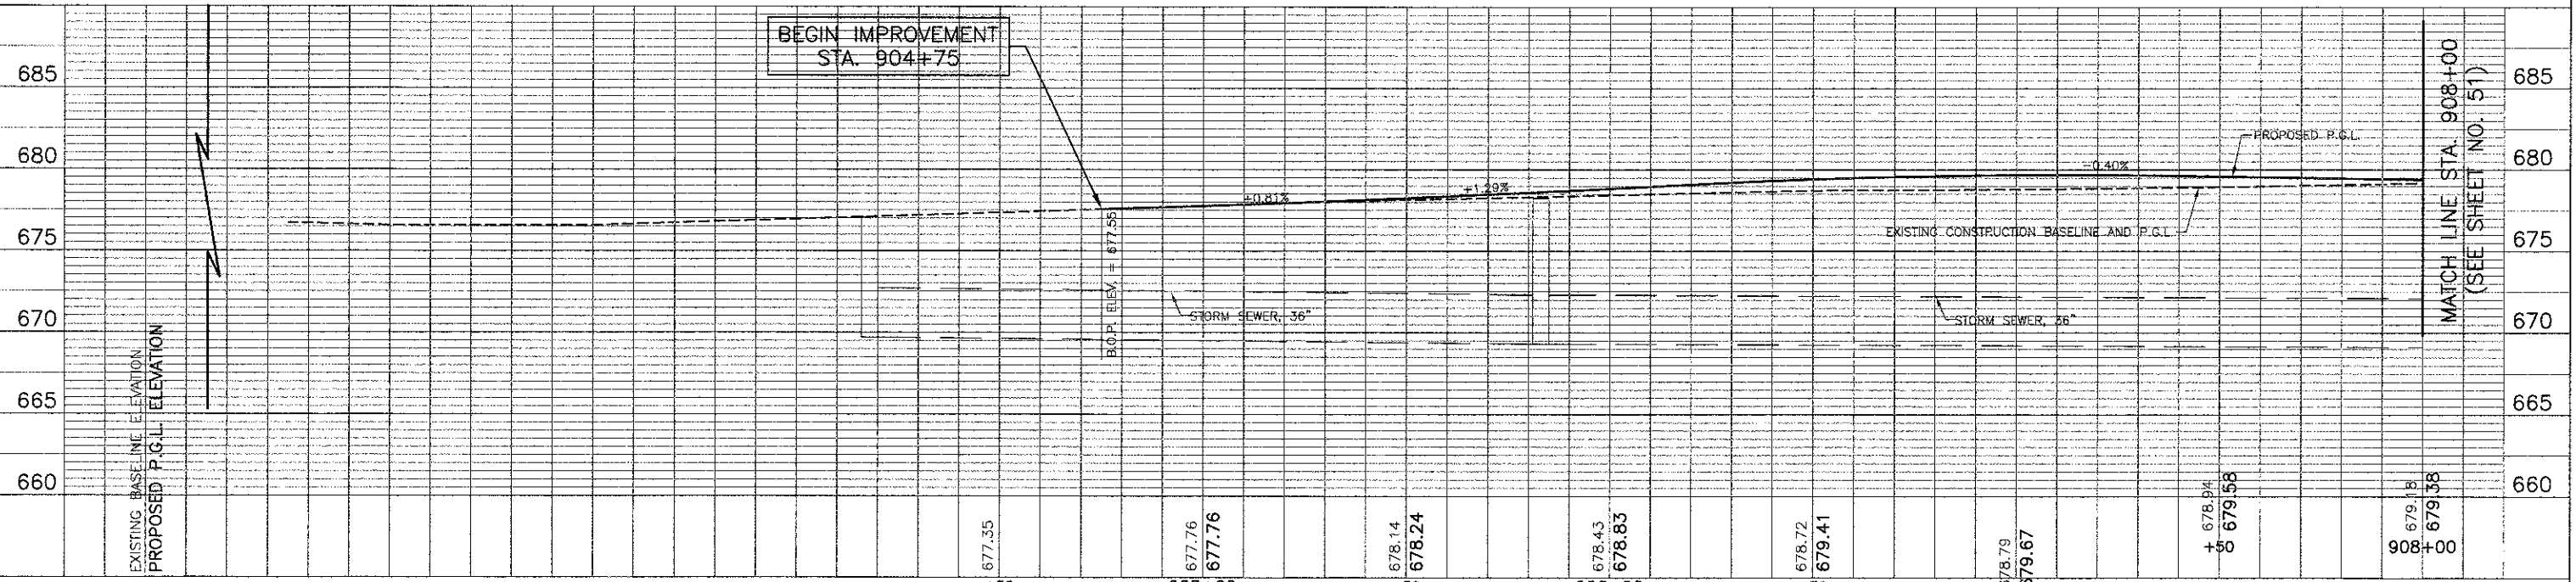

BEGIN IMPROVEMENT
STA. 904+75

MATCH LINE STA. 908+00
(SEE SHEET NO. 51)



USER NAME = #USER#
DESIGNED - RTM
DRAWN - JRR
CHECKED - RTM
PLOT DATE = #DATE#
DATE - 10/22/12

REVISOR -
REVISOR -
REVISOR -
REVISOR -

STATE OF ILLINOIS
DEPARTMENT OF TRANSPORTATION

VERT. 0 5 10
HORIZ. 0 20 40
SCALE IN FEET

DRAINAGE AND UTILITIES - ARTHUR AVENUE

SHEET NO. 11 OF 12 SHEETS
STA. 904+75 TO STA. 908+00

F.A.U. RTE.	SECTION	COUNTY	TOTAL SHEETS	SHEET NO.
3512	02-00177-00 WR	COOK	142	50
PROJECT NO. M-8003(426)		CONTRACT NO. 63514		
FED. ROAD DIST. NO. 1 ILLINOIS FED. AID PROJECT				