
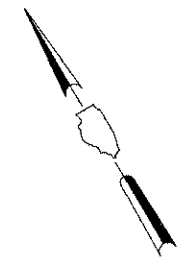
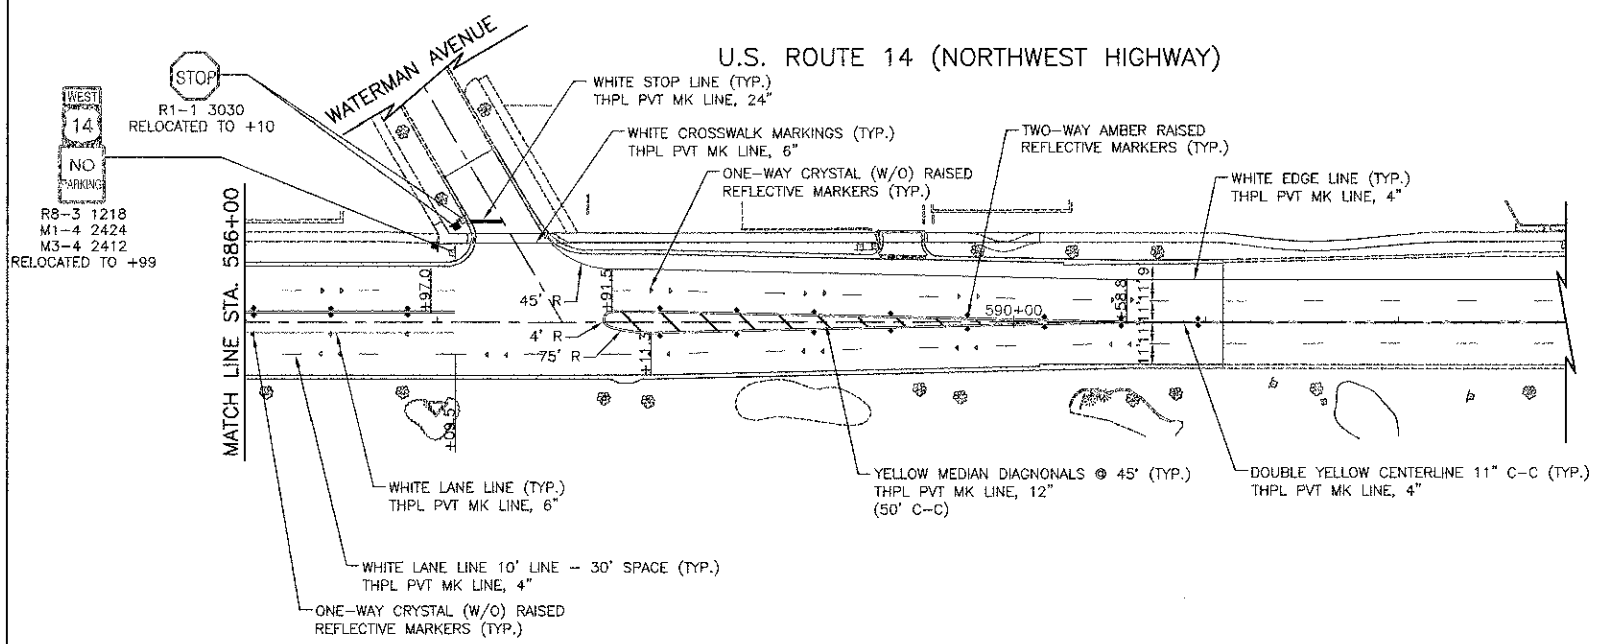
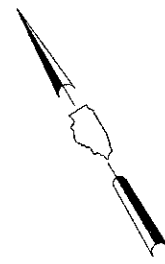



DATE	
BY	
SURVEYED	
GRADES CHECKED	
ALIGNMENT CHECKED	
PT. OF WAY CHECKED	
ROAD FILE NAME	
PLAN	
NOTE BOOK NO.	

DATE	
BY	
SURVEYED	
GRADES CHECKED	
ALIGNMENT CHECKED	
PT. OF WAY CHECKED	
ROAD FILE NAME	
PROFILE	
NOTE BOOK NO.	

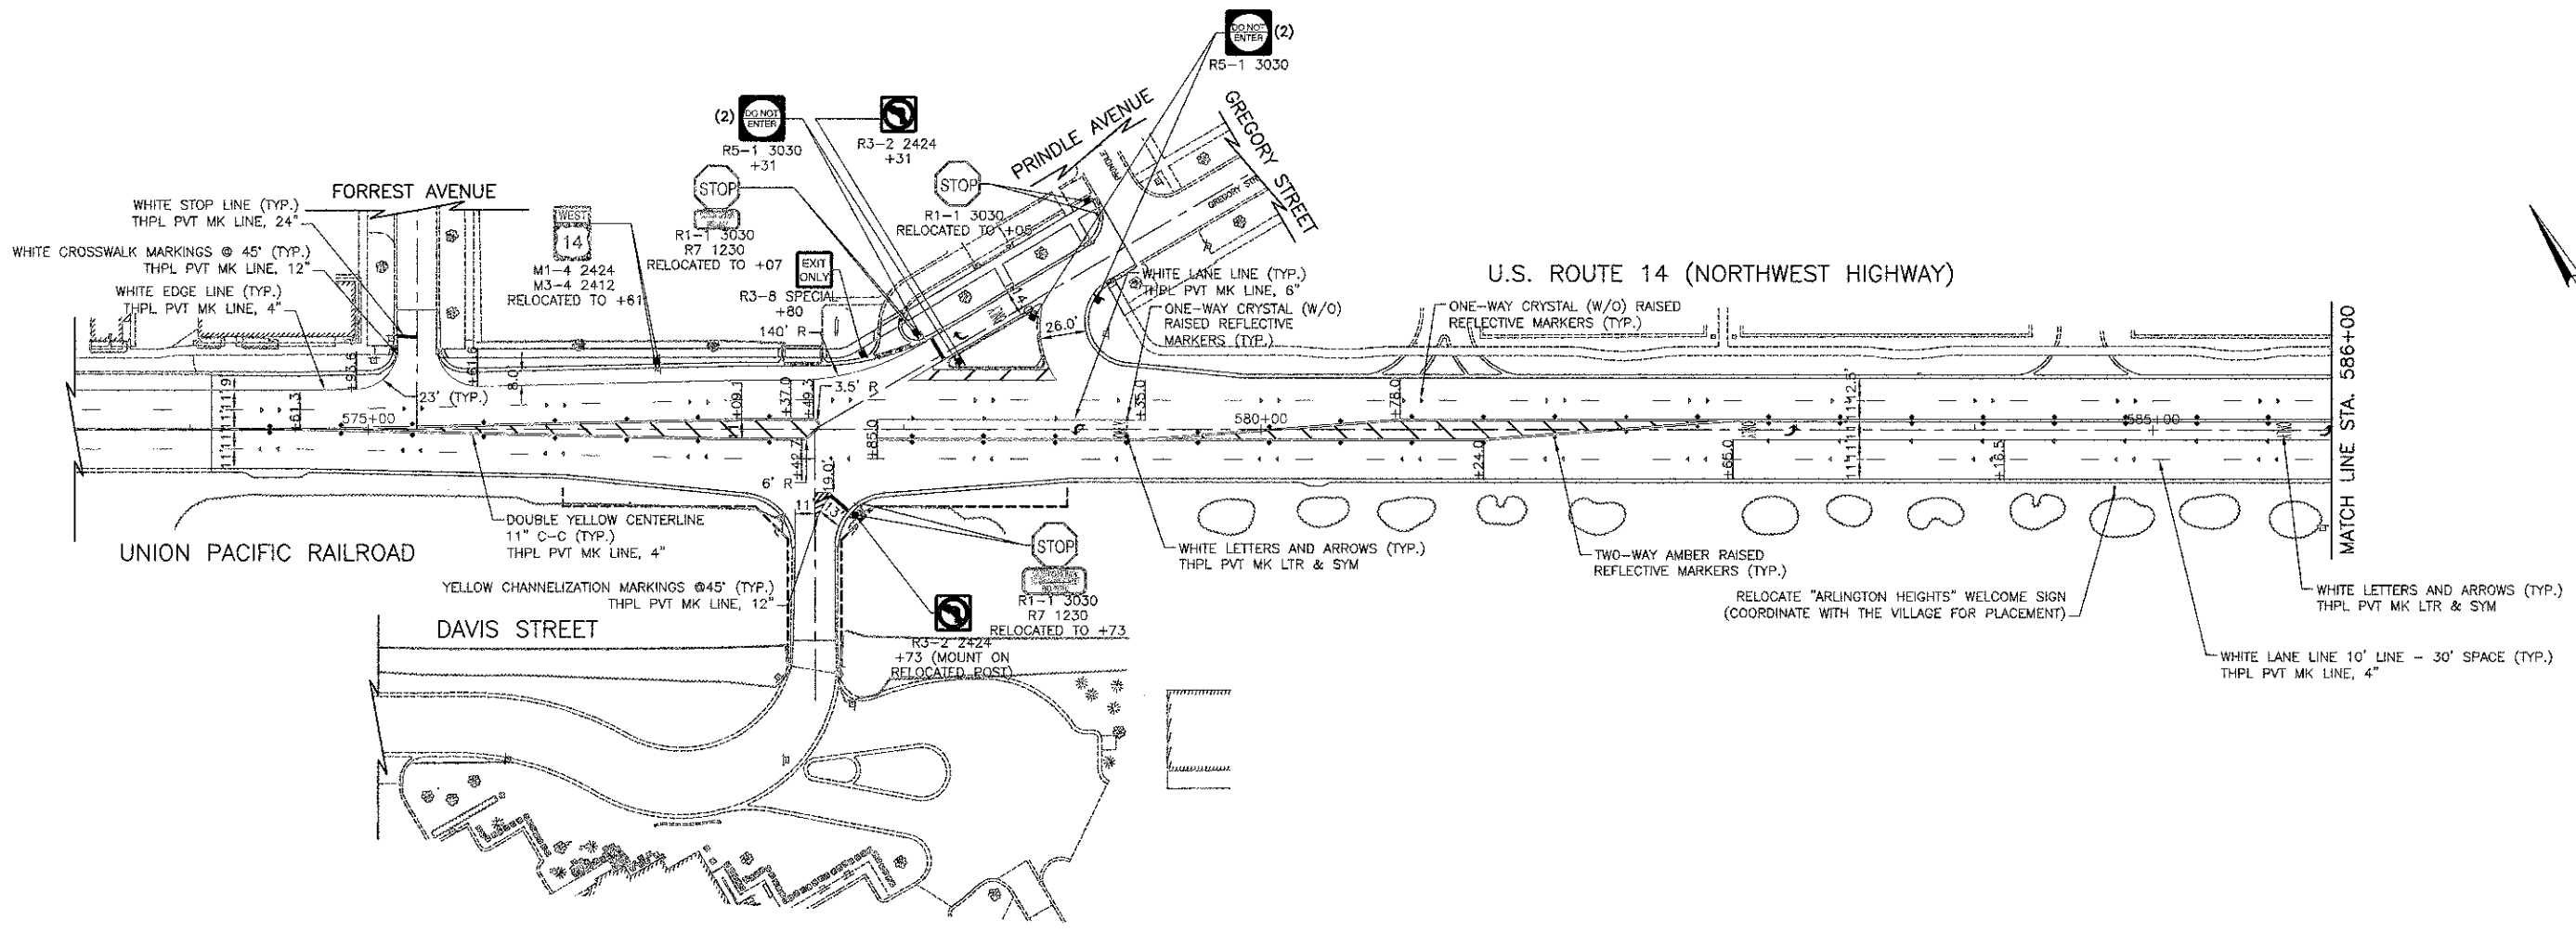

USER NAME = #USER#	DESIGNED - RTM	REVISED - 11/07/12
	DRAWN - JRR	REVISED -
PLOT SCALE = #SCALE#	CHECKED - RTM	REVISED -
PLOT DATE = #DATE#	DATE - 10/22/12	REVISED -

STATE OF ILLINOIS  
DEPARTMENT OF TRANSPORTATION

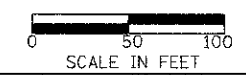

PAVEMENT MARKING PLAN

SHEET NO. 2 OF 2 SHEETS

F.A.U. RTE.	SECTION	COUNTY	TOTAL SHEETS	SHEET NO.
3512	02-00177-00 WR	COOK	142	62
PROJECT NO. M-8003(426)		CONTRACT NO. 63514		
FED. ROAD DIST. NO. 1 ILLINOIS FED. AID PROJECT				