



DATE	
BY	
REVIEWED	
PLANNING	
DESIGNED	
CHECKED	
NO.	
DATE	
BY	
REVIEWED	
PLANNING	
DESIGNED	
CHECKED	
NO.	


DATE	
BY	
REVIEWED	
PLANNING	
DESIGNED	
CHECKED	
NO.	
DATE	
BY	
REVIEWED	
PLANNING	
DESIGNED	
CHECKED	
NO.	

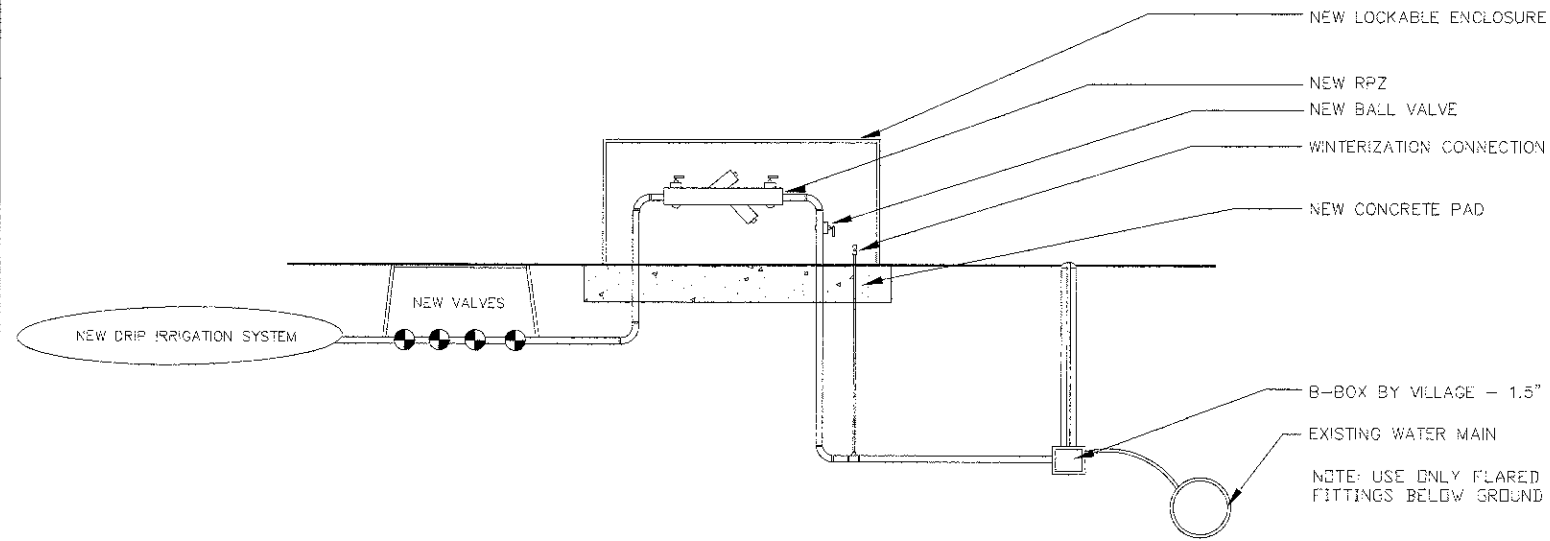

3 IRRIGATION SCHEMATIC  
NTS

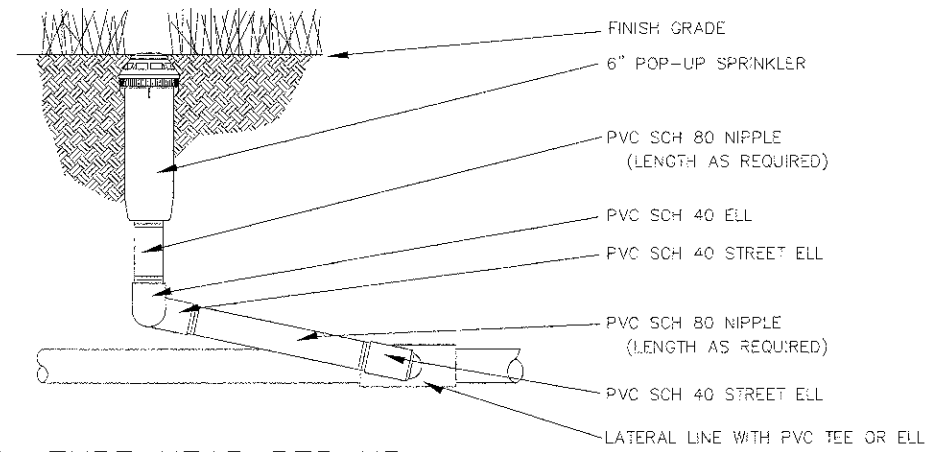


1 TURF HEAD POP-UP  
NTS

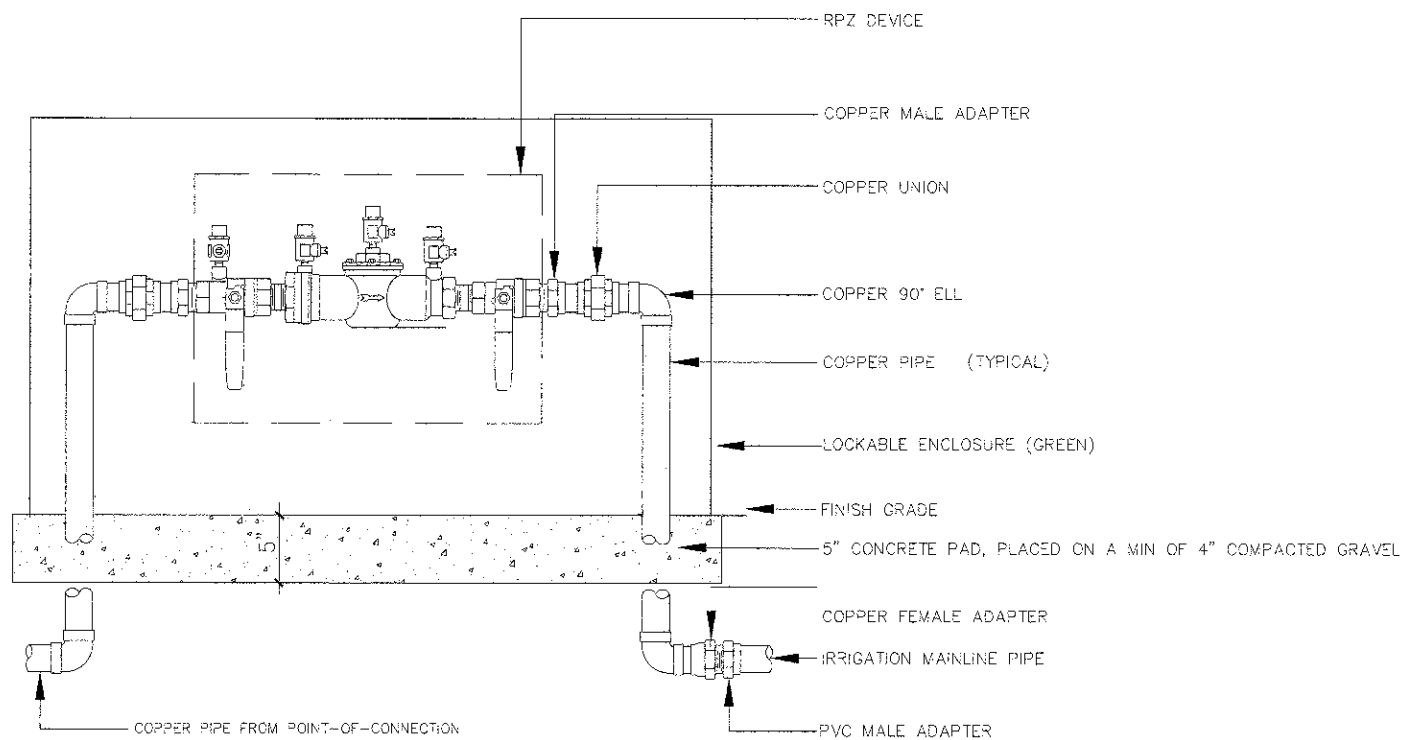

NOTE: GRAVEL FOR CONCRETE SLAB FOR ENCLOSURE MUST BE PLACED ON UNDISTURBED SOIL AND COMPACTED IN LAYERS (MAX 6" LAYERS)

4 BACKFLOW PREVENTER  
NTS

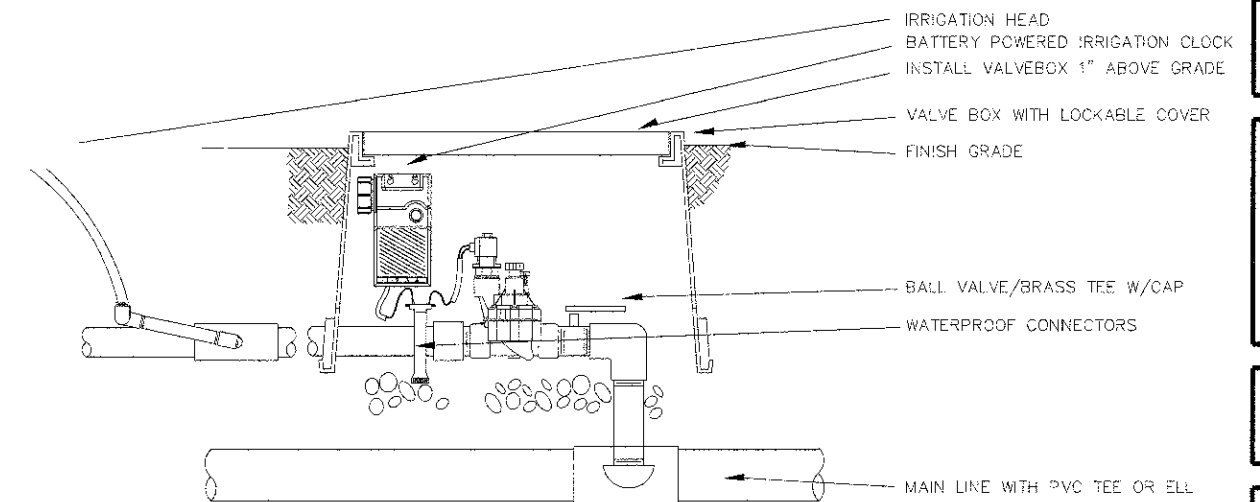

2 VALVE/BATTERY IRRIGATION CONTROLLER  
NTS

Village of Arlington Heights  
 33 S. Arlington Heights Road  
 Arlington Heights IL 60005  
**PLANTING PLAN**

Date: 10/26/2006

Revisions:

Scale:

Checked By:

Project Number:

Drawn By: DMM

Sheet Number: L.6

USER NAME = #USER#	DESIGNED -	REVISED -	STATE OF ILLINOIS DEPARTMENT OF TRANSPORTATION	LANDSCAPE PLANTING PLAN	P.A.U. RTE.	SECTION	COUNTY	TOTAL SHEETS	SHEET NO.
PLOT SCALE = #SCALE#	DRAWN -	REVISED -			3512	02-00177-00 WR	COOK	142	68
PLOT DATE = #DATE#	CHECKED -	REVISED -			PROJECT NO. M-8003(426)	CONTRACT NO. 63514			
	DATE = 10/22/12	REVISED -	NOT TO SCALE	SHEET NO. 6 OF 6 SHEETS	FED. ROAD DIST. NO. 1 ILLINOIS FED. AID PROJECT				