



DATE	
BY	
PLAN	SURVEYED
	PLOTTED
	REVISIONS CHECKED
	NOTE BOOK
	NO. _____
	STRUCTURE
	NOTARY CNKID
	NO. _____

DATE	
BY	
PROFILE	SURVEYED
	PLOTTED
	REVISIONS CHECKED
	NOTE BOOK
	NO. _____
	STRUCTURE
	NOTARY CNKID
	NO. _____

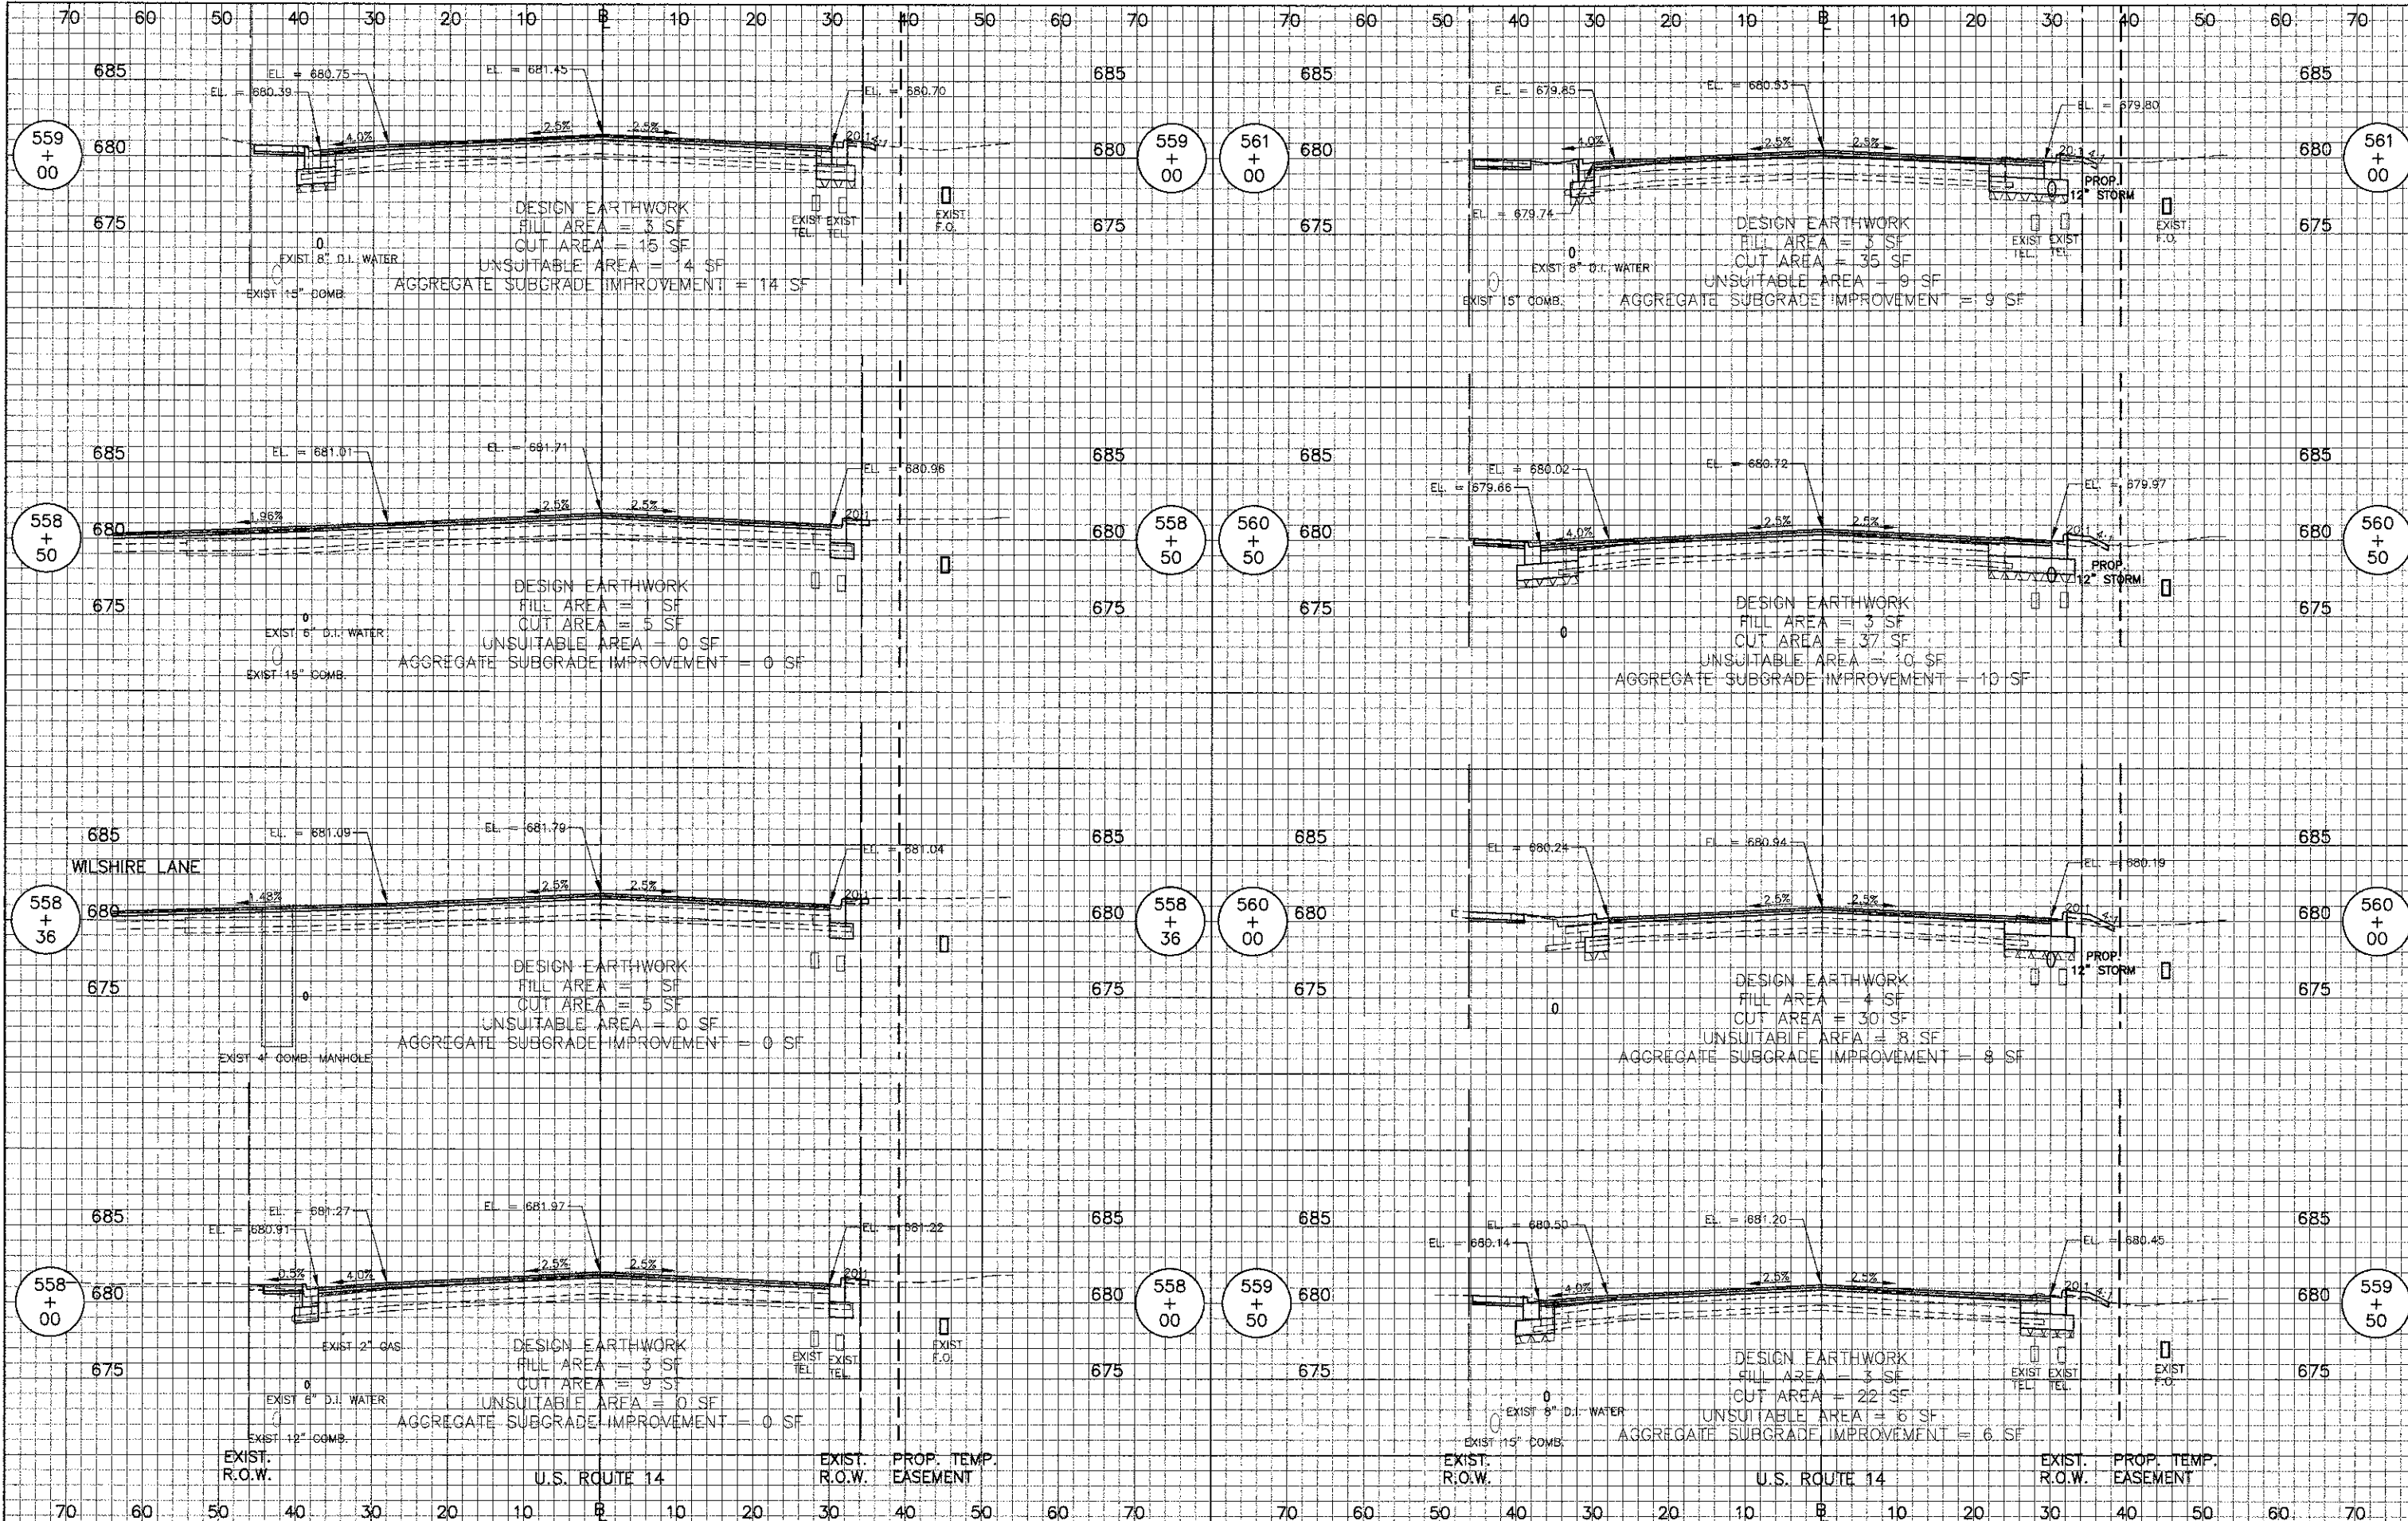

USER NAME = #USER#	DESIGNED - RTM	REVISED -
PLOT SCALE = #SCALE#	DRAWN - JRR	REVISED -
PLOT DATE = #DATE#	CHECKED - RTM	REVISED -
	DATE - 10/22/12	REVISED -

STATE OF ILLINOIS  
DEPARTMENT OF TRANSPORTATION

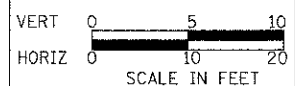

CROSS SECTIONS - U.S. 14 WEST

F.A.U. RTE.	SECTION	COUNTY	TOTAL SHEETS	SHEET NO.
3512	02-00177-00 WR	COOK	142	126
PROJECT NO. M-8003(426)		CONTRACT NO. 63514		
FED. ROAD DIST. NO. 1 ILLINOIS FED. AID PROJECT				