


PLAN	BY	DATE
REVISIONS		
NO. 1		
NO. 2		
PROFILE	BY	DATE
REVISIONS		
NO. 1		
NO. 2		
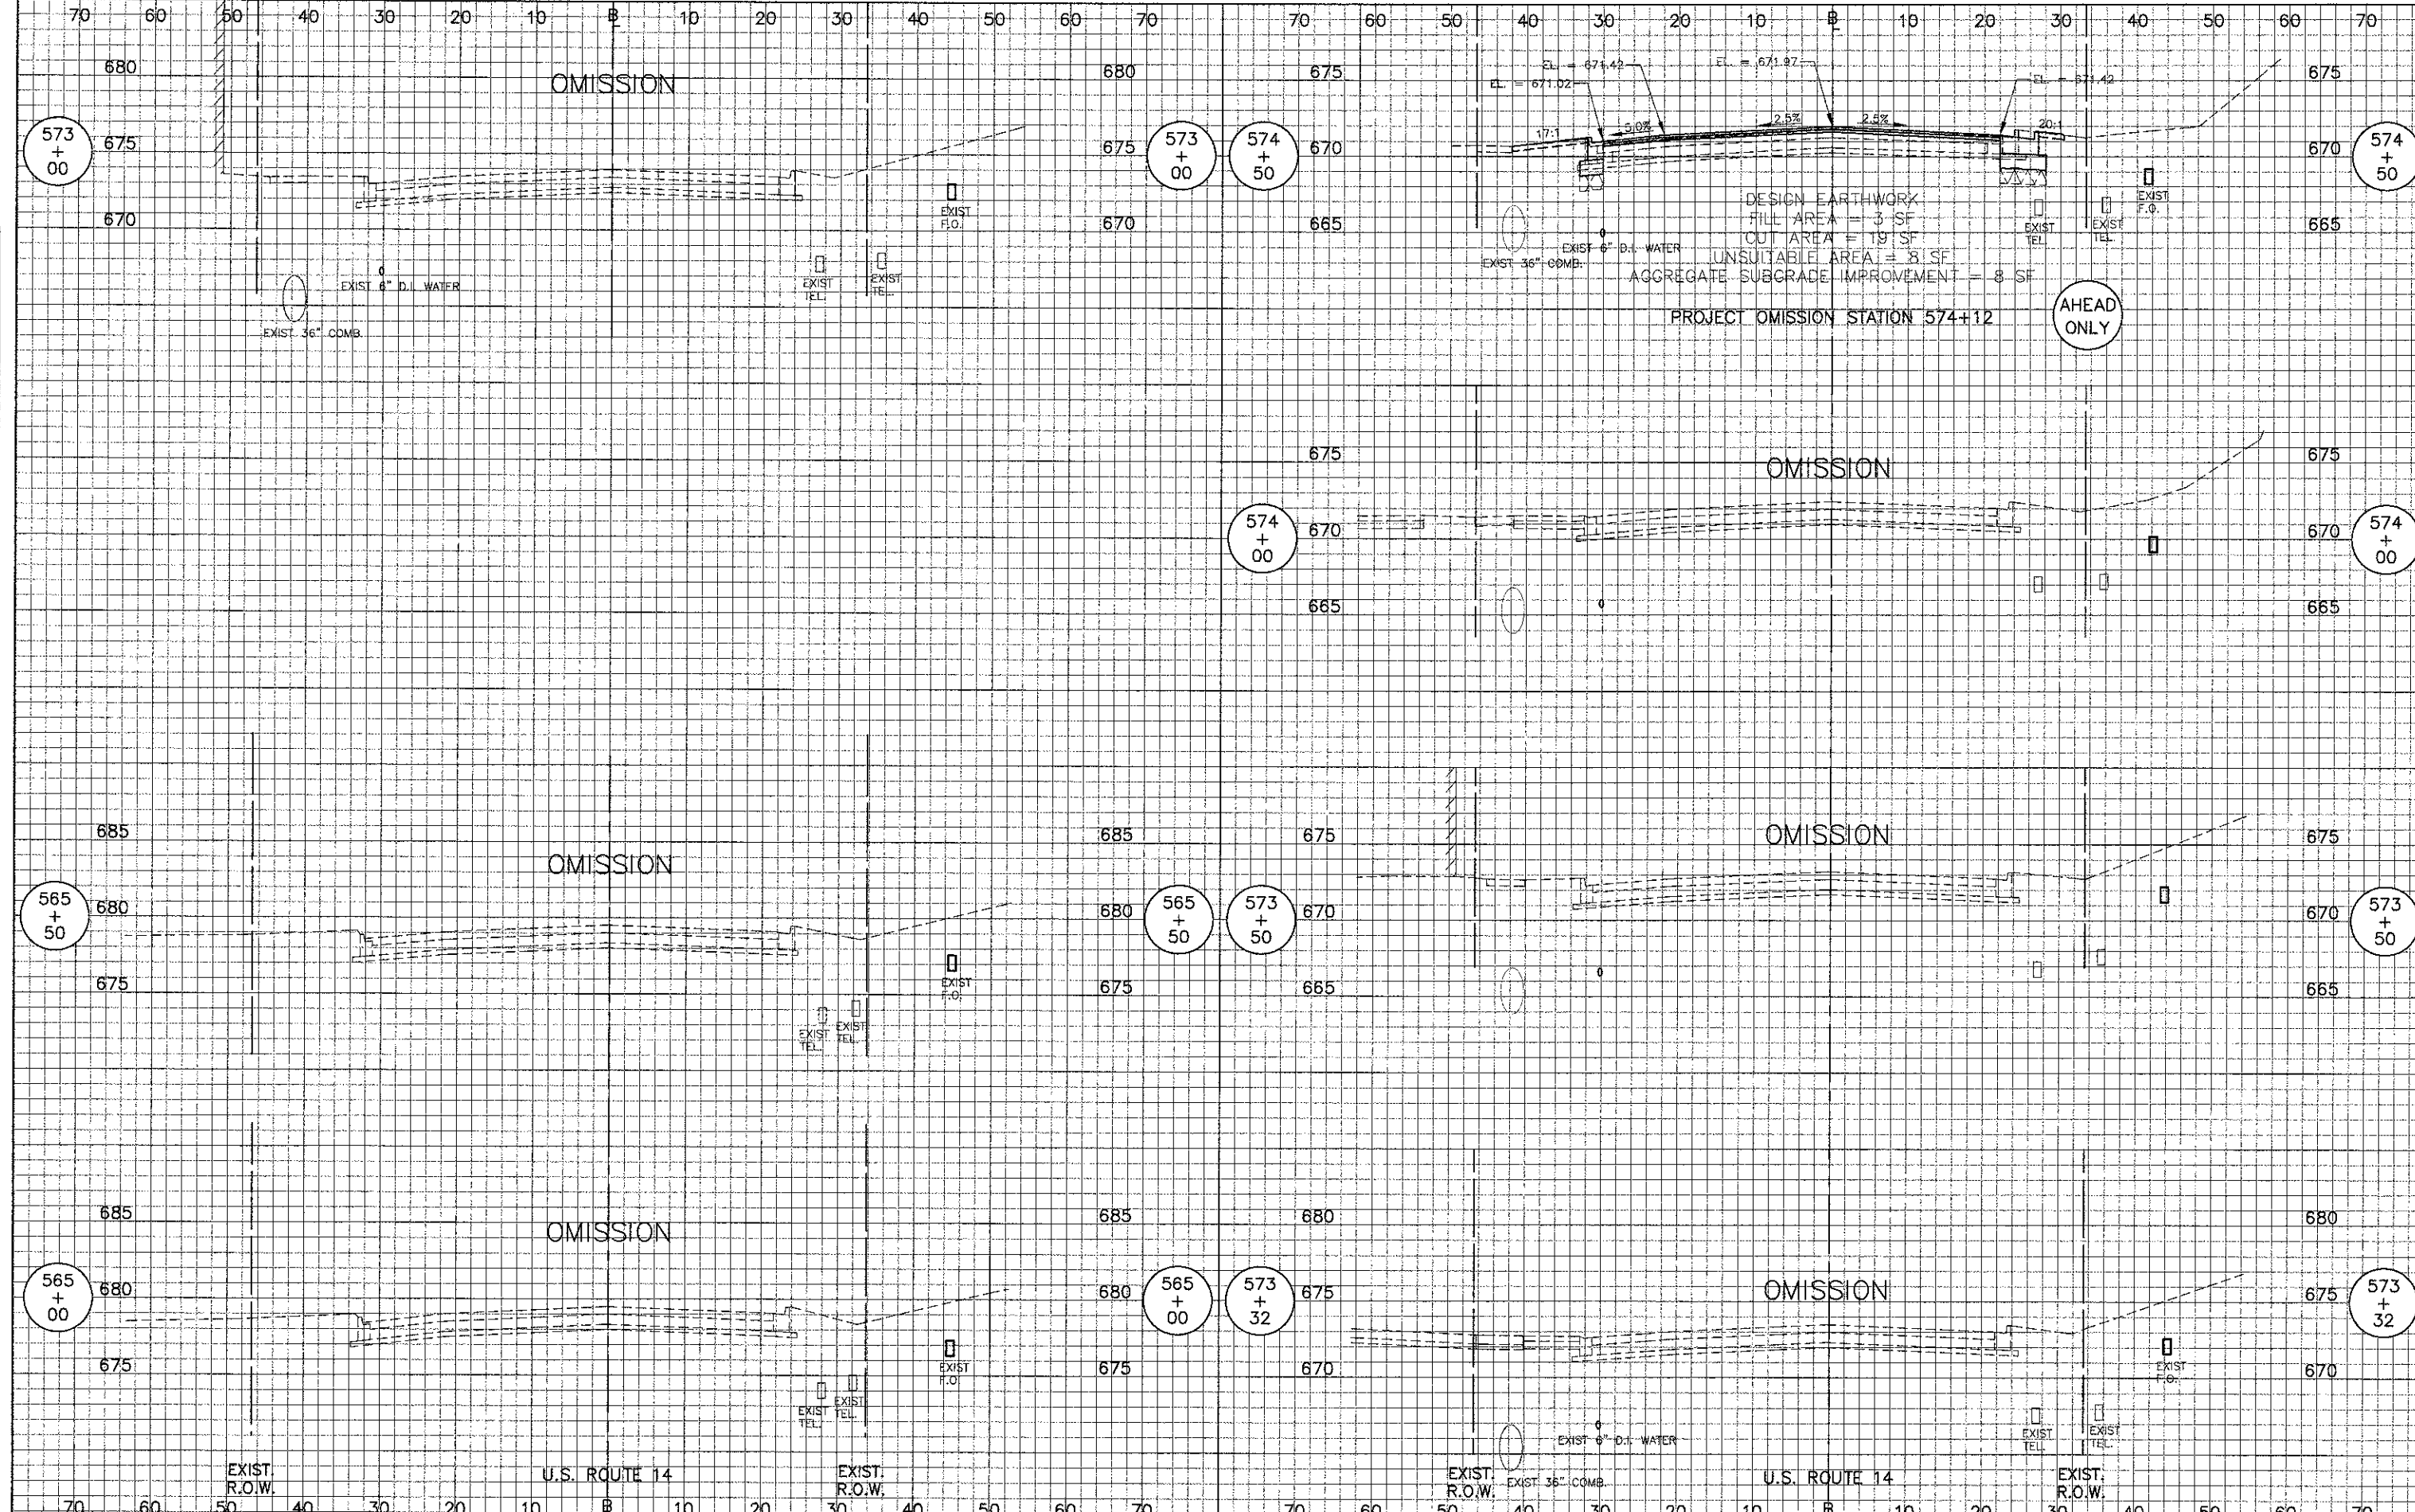

DESIGN EARTHWORK
 FILL AREA = 3 SF
 CUT AREA = 19 SF
 UNSUITABLE AREA = 8 SF
 AGGREGATE SUBGRADE IMPROVEMENT = 8 SF


PROJECT OMISSION STATION 574+12

AHEAD ONLY



USER NAME = #USER#	DESIGNED - RTM	REVISIONS -
PLOT SCALE = #SCALE#	DRAWN - JRR	REVISIONS -
PLOT DATE = #DATE#	CHECKED - RTM	REVISIONS -
	DATE - 10/22/12	REVISIONS -

STATE OF ILLINOIS
 DEPARTMENT OF TRANSPORTATION

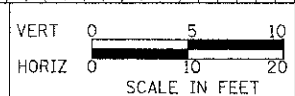

CROSS SECTIONS - U.S. 14 WEST,
 OMISSION AND U.S. 14 EAST

F.A.U. RTE.	SECTION	COUNTY	TOTAL SHEETS	SHEET NO.
3512	02-00177-00 WR	COOK	142	128
PROJECT NO. M-8003(426)			CONTRACT NO. 63514	
FED. ROAD DIST. NO. 1 ILLINOIS FED. AID PROJECT				

SHEET NO. 6 OF 12 SHEETS STA 546+50 TO STA 550+00