



DATE	
BY	
FILE	
PLAN	
NO.	
NOTE	
BOOK	
NO.	
DATE	
BY	
FILE	
PROFILE	
NO.	
NOTE	
BOOK	
NO.	
DATE	
BY	
FILE	

DATE	
BY	
FILE	
PROFILE	
NO.	
NOTE	
BOOK	
NO.	
DATE	
BY	
FILE	

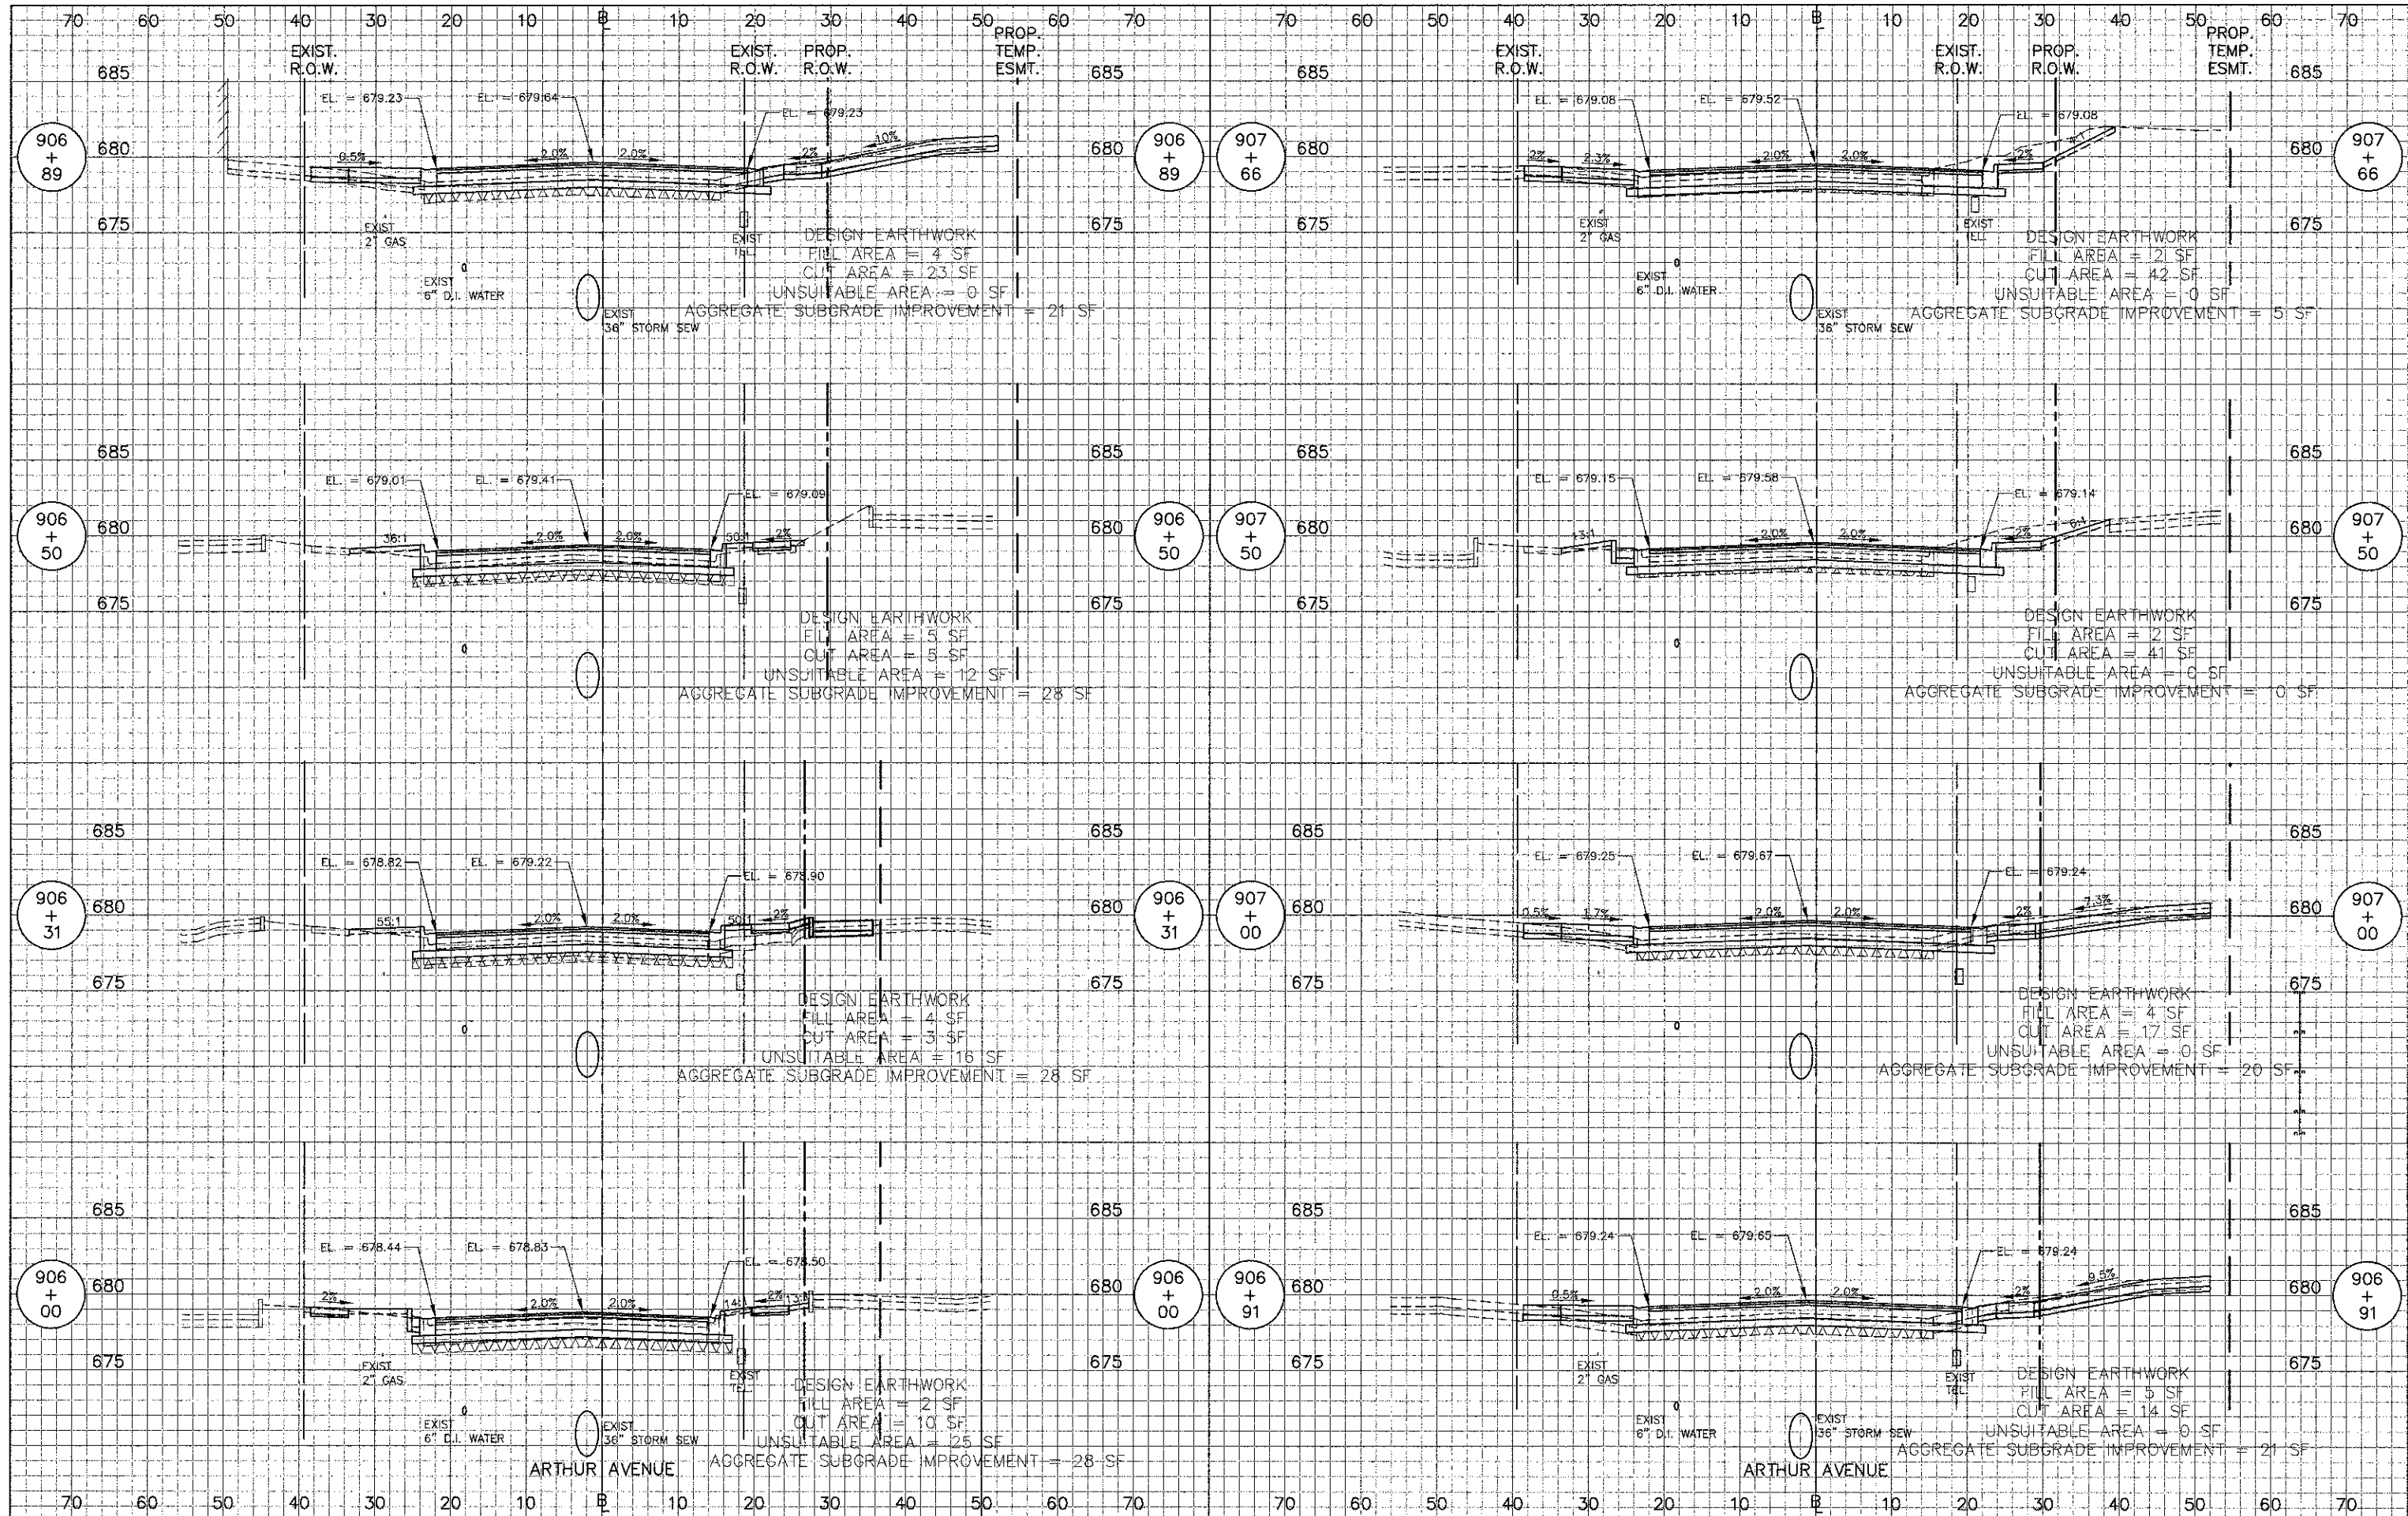

USER NAME = #USER#	DESIGNED - RTM	REVISED - 11/07/12
PLOT SCALE = #SCALE#	DRAWN - JRR	REVISED -
PLOT DATE = #DATE#	CHECKED - RTM	REVISED -
	DATE - 10/22/12	REVISED -

STATE OF ILLINOIS
DEPARTMENT OF TRANSPORTATION

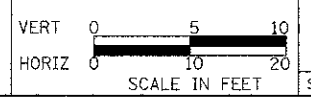

CROSS SECTIONS - ARTHUR AVENUE

SHEET NO. 2 OF 4 SHEETS STA 906+00 TO STA 907+66

P.A.U. RTE.	SECTION	COUNTY	TOTAL SHEETS	SHEET NO.
3512	02-00177-00 WR	COOK	142	140
PROJECT NO. M-8003(426)		CONTRACT NO. 63514		
FED. ROAD DIST. NO. 1 ILLINOIS FED. AID PROJECT				