
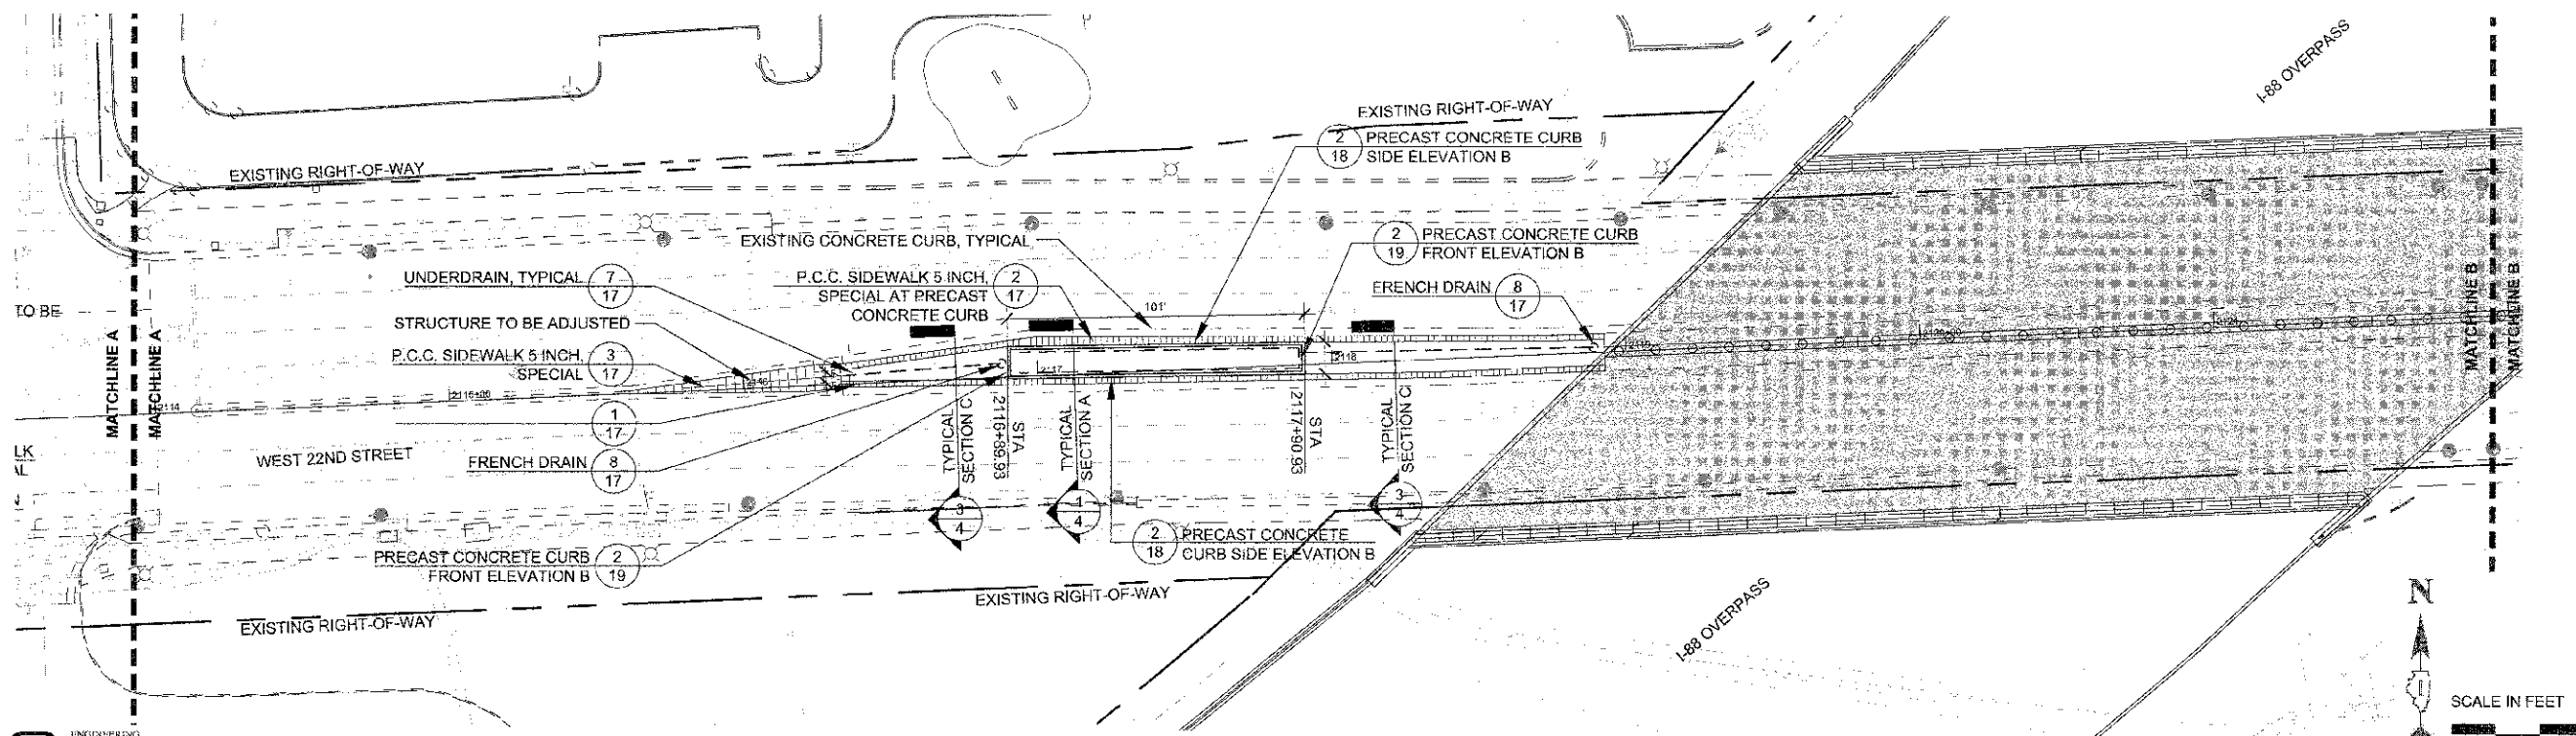


C:\PROJECTS\11-0043\11-0043-00-LS-01\11-0043-00-LS-01-05-05-LAYOUT AND MATERIALS.DWG 3  
 Plotter: 7/1/2012 10:21 AM By: T.K.N.C.  
 Copyright © 2012, by Hitchcock Design Group

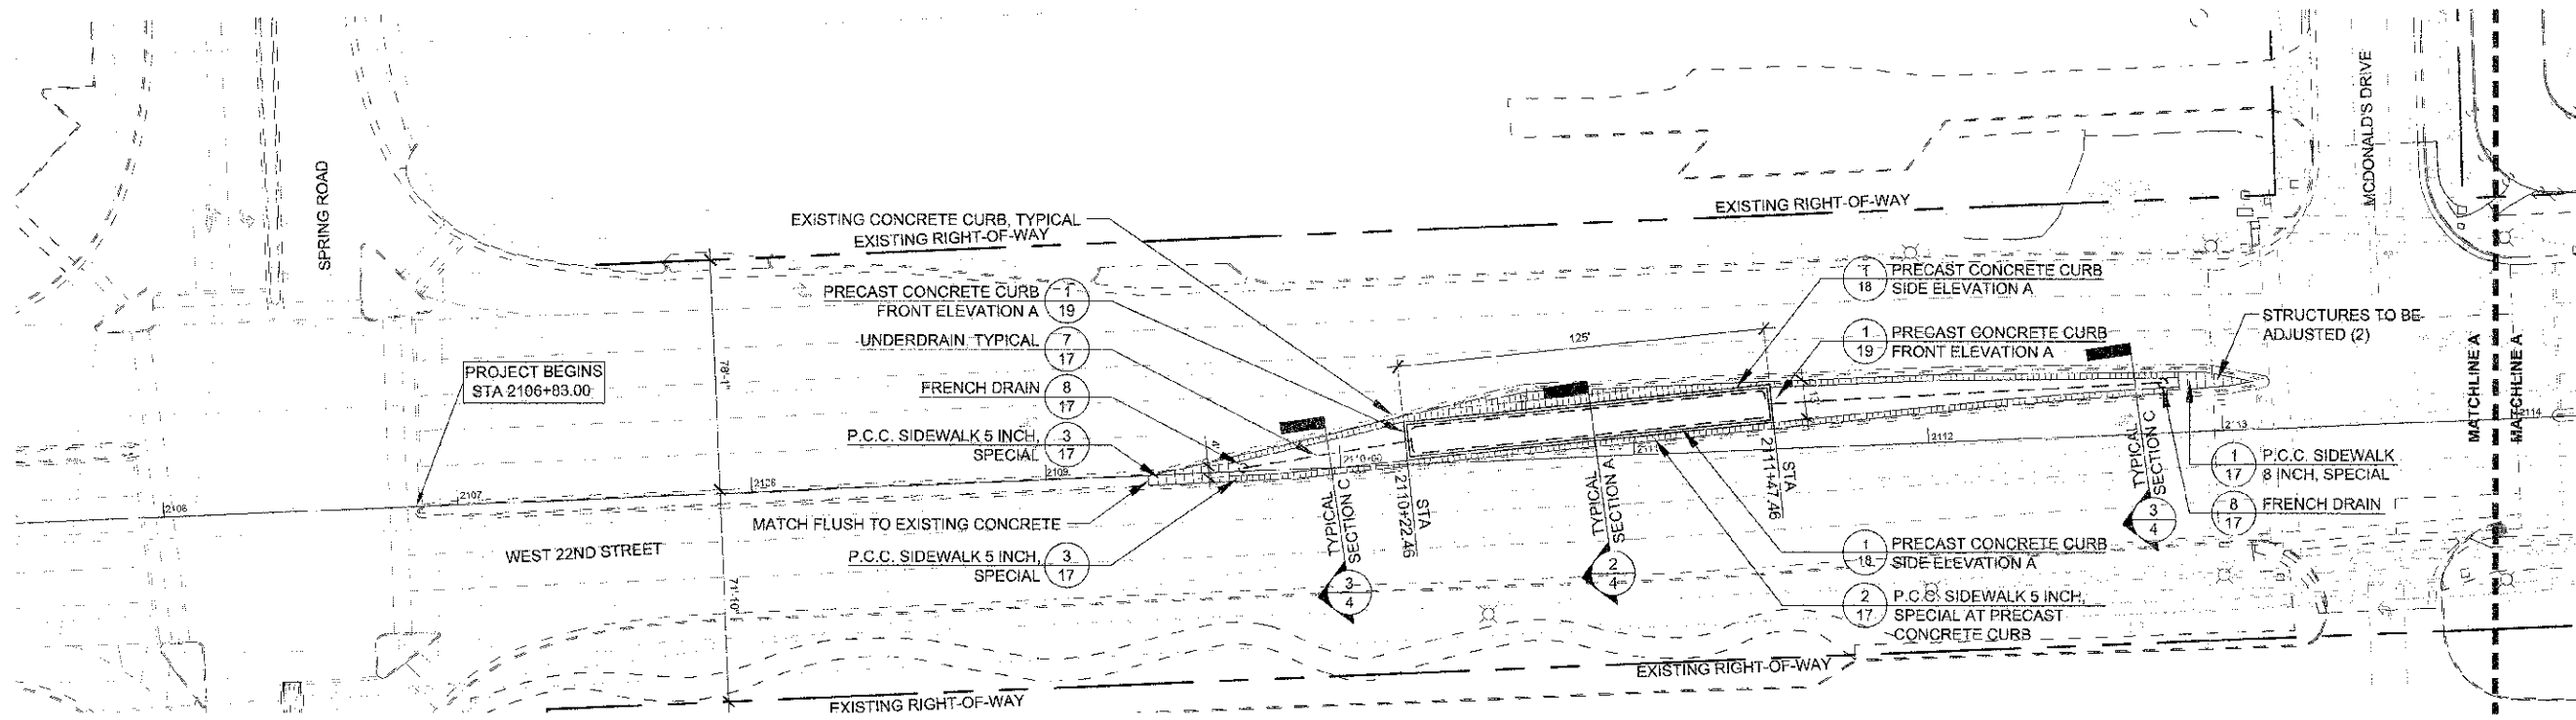

DESIGNED - MEU	REVISION - 01-03-12
DRAWN - BLG	REVISION -
CHECKED - TCK	REVISION -
DATE - 12-19-11	REVISION -

**STATE OF ILLINOIS**  
**DEPARTMENT OF TRANSPORTATION**

**LAYOUT AND MATERIALS PLAN**

SCALE: 1" = 30'  
 PROJECT - C3-0746-008 STA. 2106-83.00 TO STA. 2122+83.00

F.A.U. RTE	SECTION	COUNTY	TOTAL SHEETS	SHEET NO.
1483	11-0043-00-LS	DUPAGE	20	5
CONTRACT 63663				
FED. ROAD DIST. NO. 1   ILLINOIS FED. AID PROJECT   FE-001 (8/2)				

