



J:\PROJECTS\7305\7305-VILLAGE OF OAK BROOK\038-22ND STREET - 75' ENHANCEMENTS\11-15\GRAPHICS\05-03-09\07-08-LANDSCAPE.DWG 7
 PLOT DATE: 12/19/2011 4:36 PM BY: TCK
 C:\Program Files\Autodesk\AutoCAD 2011\Help\Readme.htm

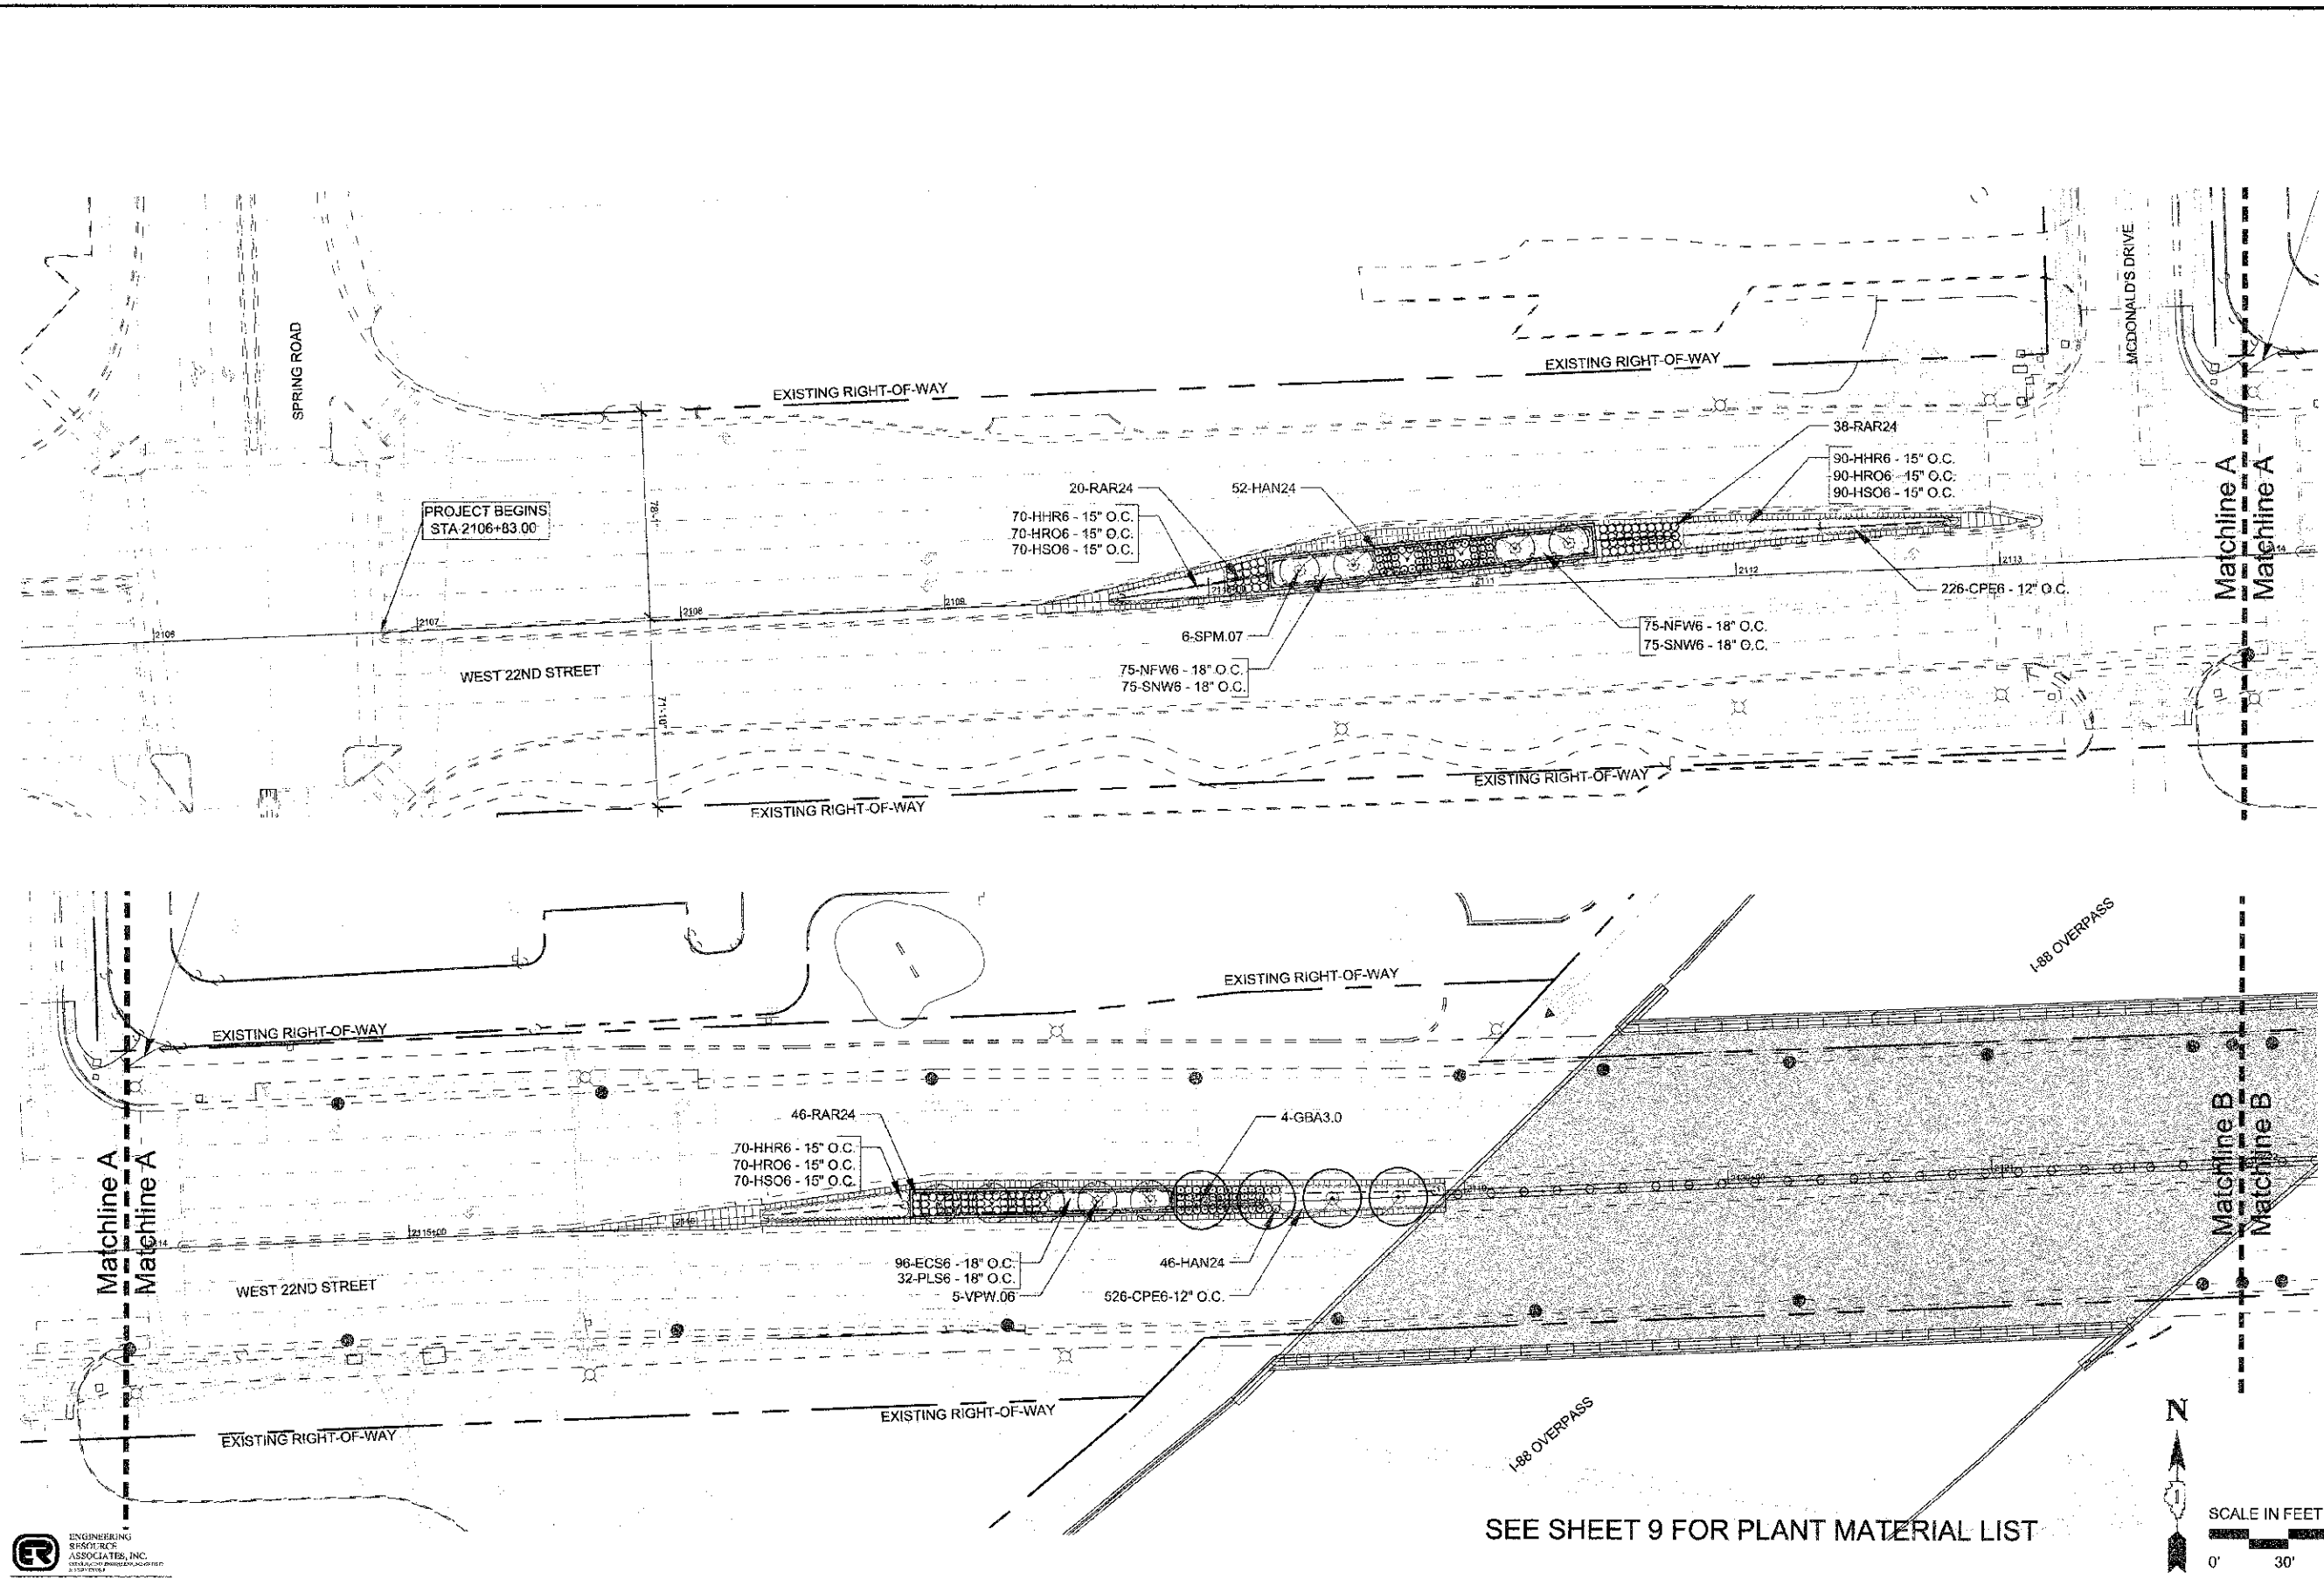

SEE SHEET 9 FOR PLANT MATERIAL LIST

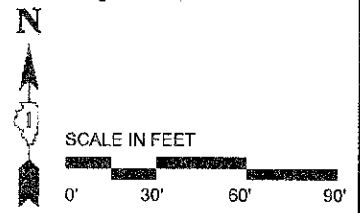

DESIGNED - MEU	REVISED -
DRAWN - BLG	REVISED -
CHECKED - TCK	REVISED -
DATE - 12-19-11	REVISED -

STATE OF ILLINOIS
DEPARTMENT OF TRANSPORTATION

LANDSCAPE PLAN

SCALE: 1" = 30' PROJECT - 03-0745-008 STA. 2105+83.00 TO STA. 2122+63.00

F.A.U. RTE.	SECTION	COUNTY	TOTAL SHEETS	SHEET NO.
1453	11-00043-00-LS	DUPAGE	20	7
CONTRACT 63863				
FED. ROAD DIST. NO. ILLINOIS FED. AID PROJECT 1E-2001 (R72)				