



DETOUR SIGNING AT POINT OF CLOSURE TO THRU TRAFFIC

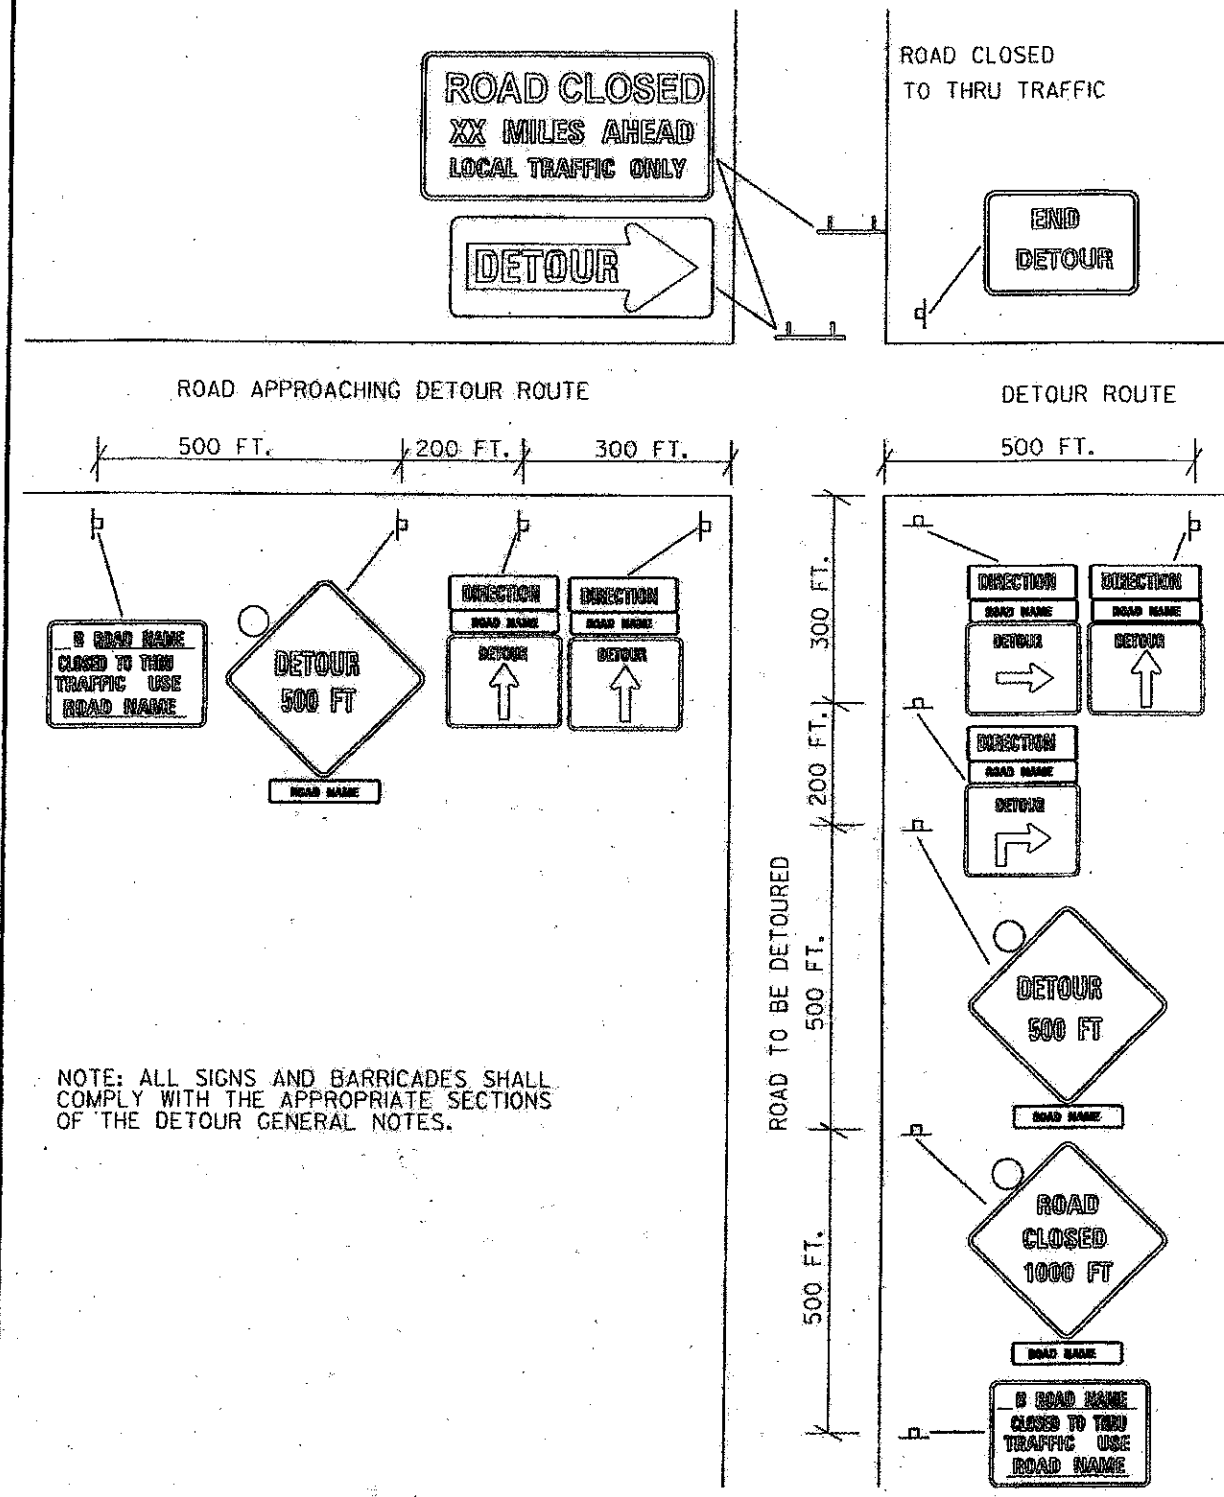

DETOUR SIGNING AT INTERSECTIONS ON THE DETOUR ROUTE

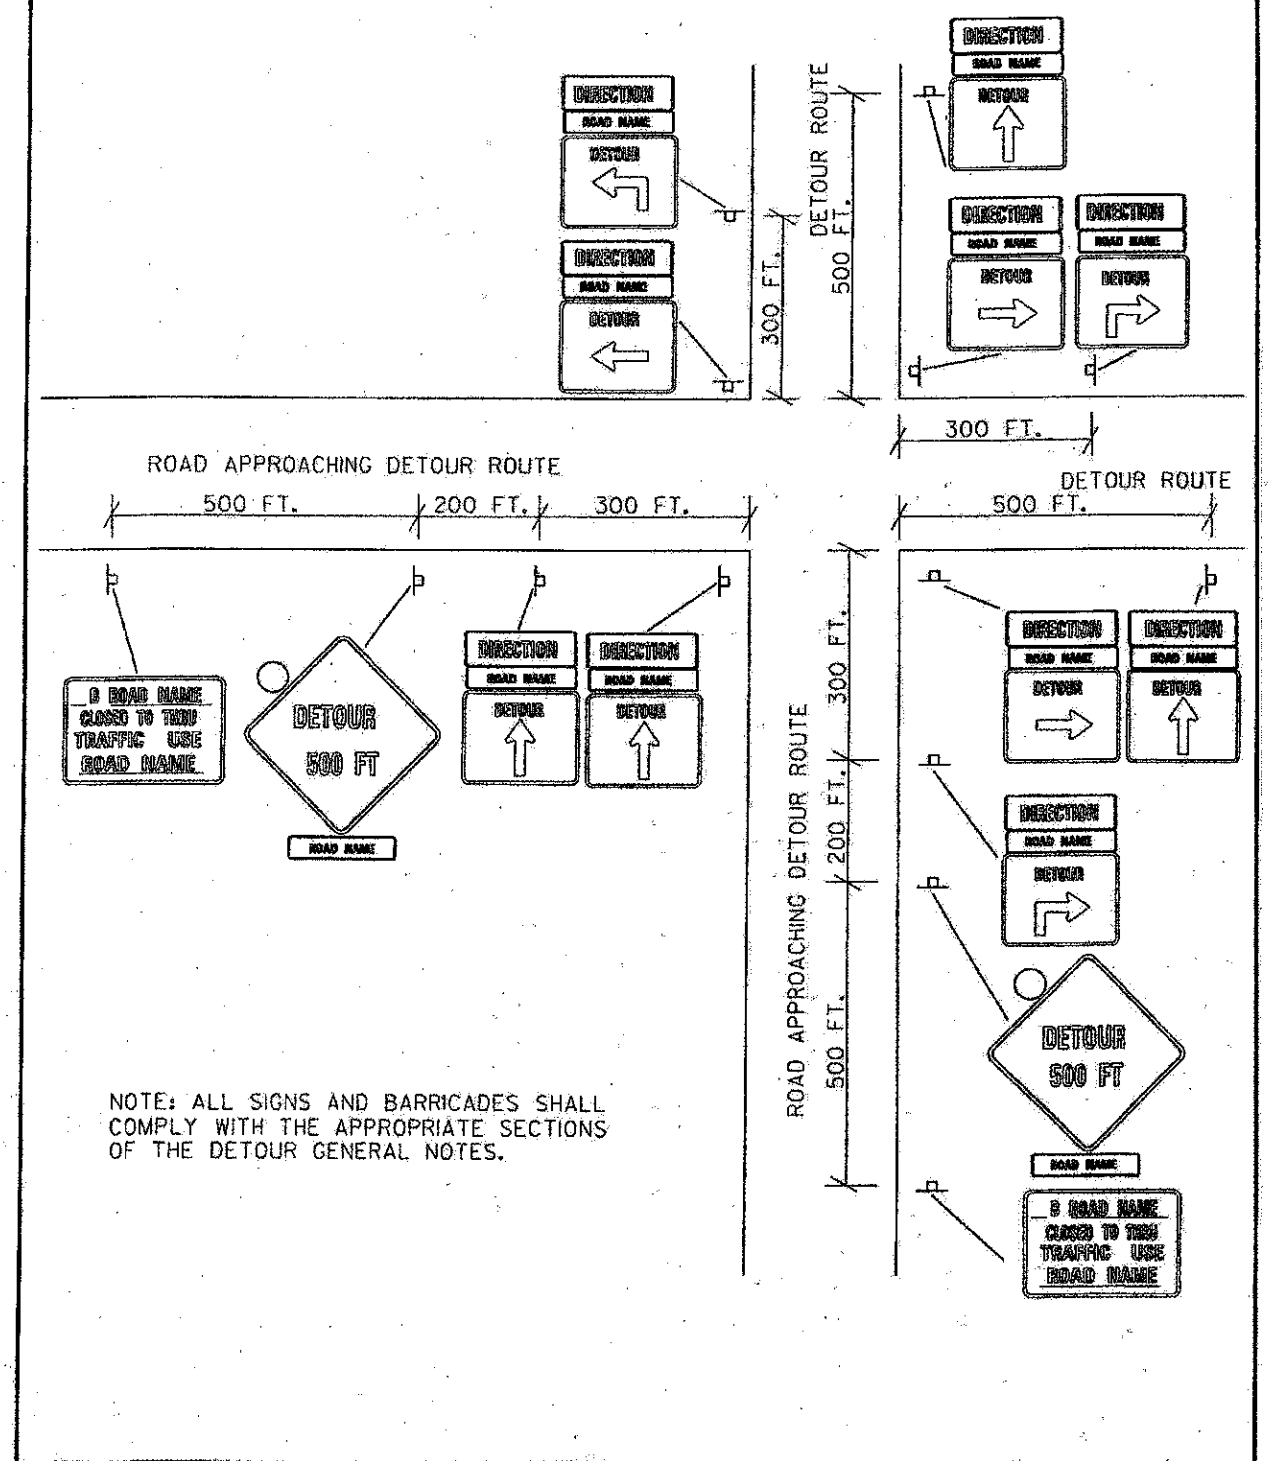

FILE NAME = L:\A\ECOV122481\Drawings\CADD_Sheets\MOT_Detour_2.dgn



USER NAME = Jeff Sedig	DESIGNED - MNB	REVISED -
DRAWN - MNB	REVISED -	
CHECKED - CMC	REVISED -	
DATE - 10/22/2012	REVISED -	

**STATE OF ILLINOIS
DEPARTMENT OF TRANSPORTATION**

MOT - DETOUR PLAN

SCALE: NTS SHEET NO. 2 OF 3 SHEETS STA. TO STA.

F.A.I. RTE.	SECTION	COUNTY	TOTAL SHEETS	SHEET NO.
0192	06-00153-07-CH	LAKE	120	15
CONTRACT NO. 636B2				
FED. ROAD DIST. NO.		ILLINOIS FED. AID PROJECT		