
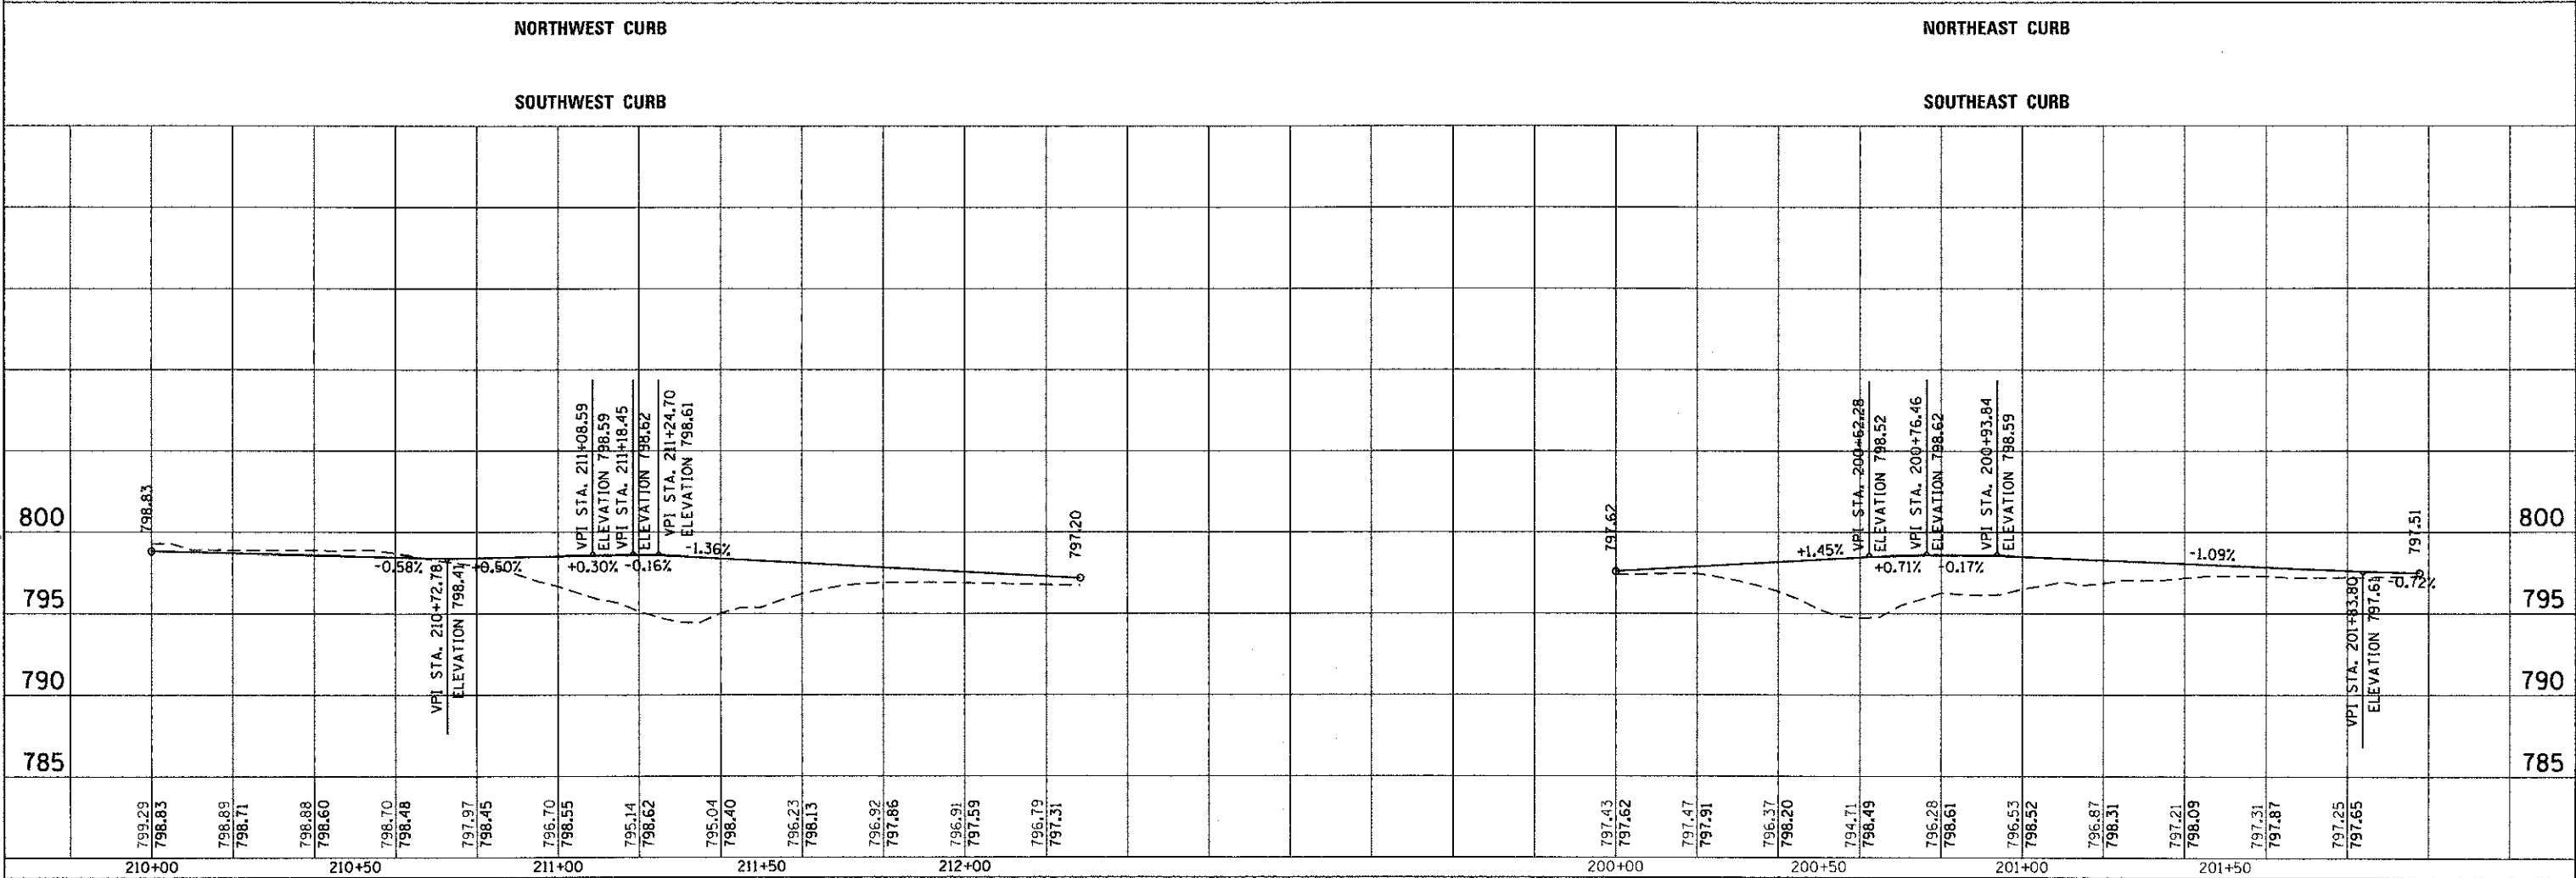


PLAN	REVISIONS	BY	DATE
NO. BOOK	PLOTTED		
NO. CHECKED	ALIGNED		
NO. FILE NAME	CARD FILE NAME		

PROFILE	REVISIONS	BY	DATE
NOTE BOOK	GRADES CHECKED		
NO. FILE NAME	PLANNING		
	NO. CHECKED		
	NO. FILE NAME		

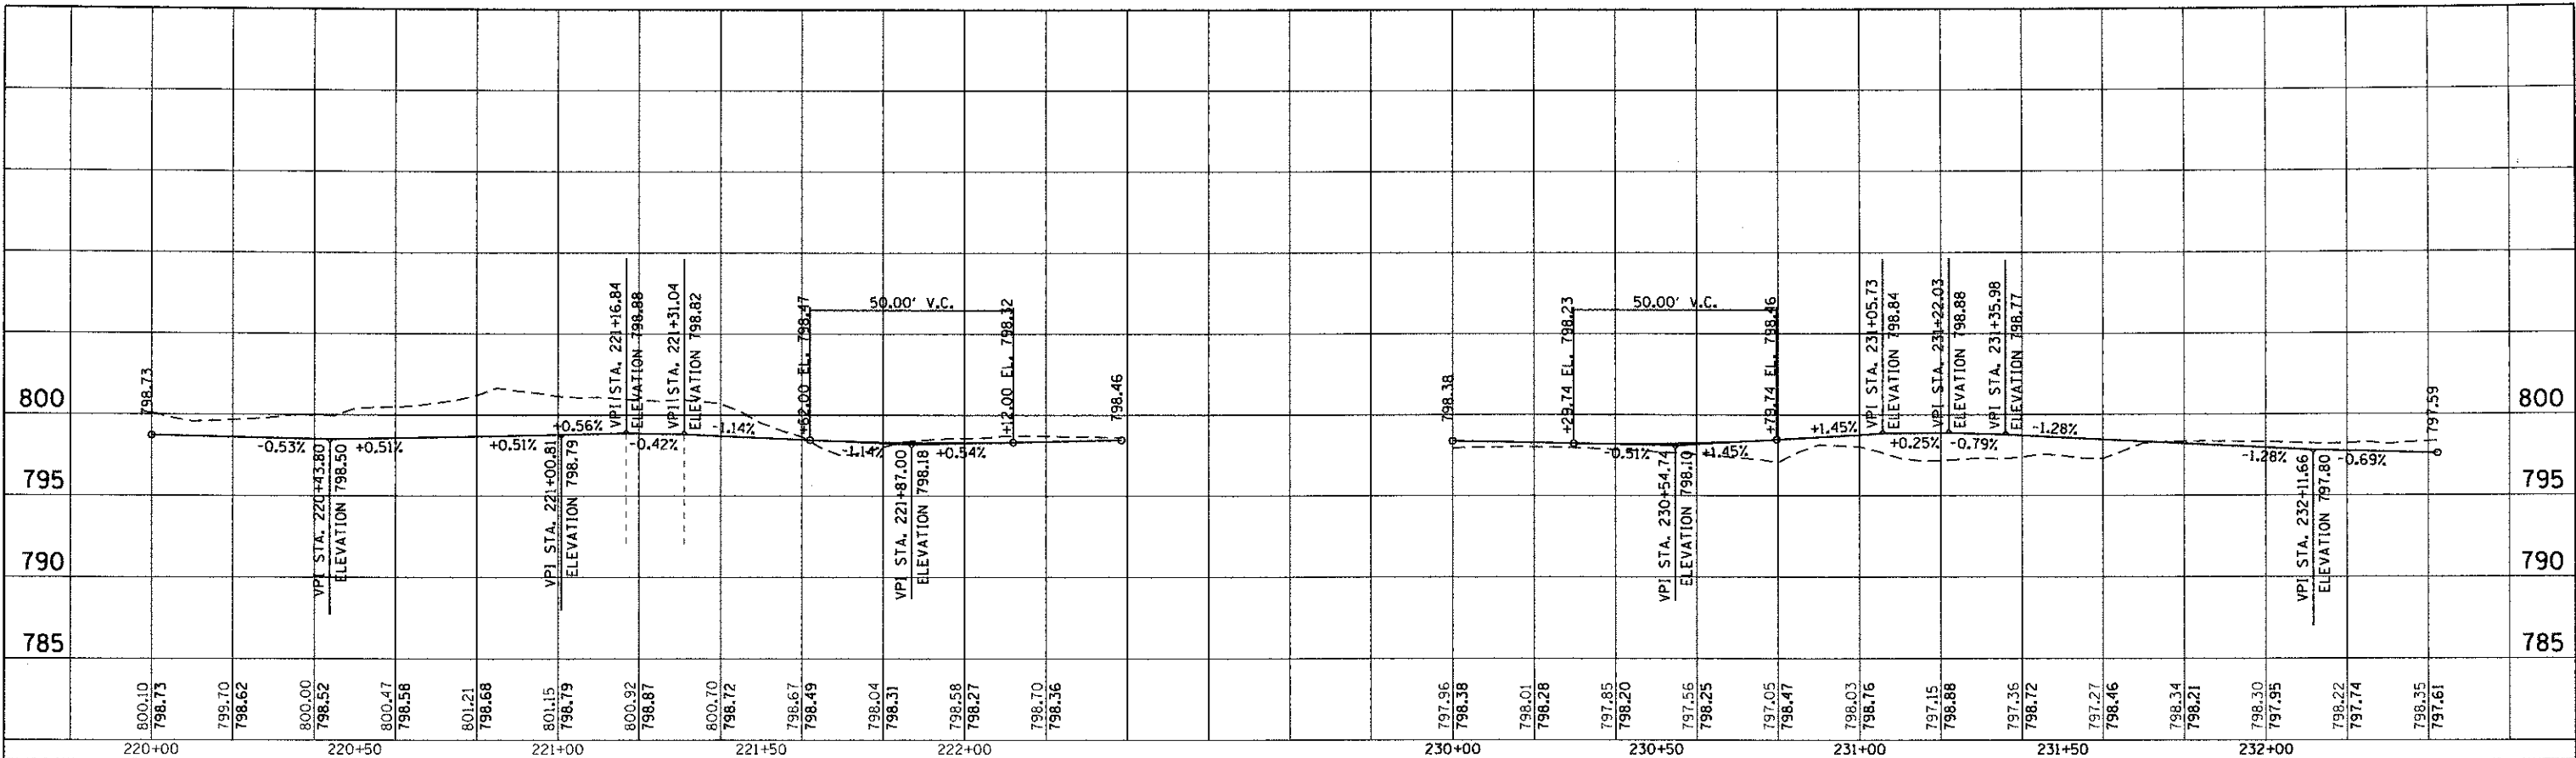

**CMT**  
CRAWFORD, MURPHY & TULLY, INC.  
CONSULTING ENGINEERS  
License No. 184-000613

USER NAME = Jeff Sedig	DESIGNED - MNB	REVISED -
PLOT SCALE = 48.0000' / IN.	DRAWN - MNB	REVISED -
PLOT DATE = 11/12/2012	CHECKED - CMC	REVISED -
	DATE - 10/22/2012	REVISED -

REVISIONS	BY	DATE

**STATE OF ILLINOIS  
DEPARTMENT OF TRANSPORTATION**

**INTERSECTION DETAILS  
PROFILES - OUTSIDE CURB**

SCALE: 20H:5V      SHEET NO. 4 OF 6 SHEETS      STA. -      TO STA. -

F.A.U. RTE. 0192	SECTION 06-00153-07-CH	COUNTY LAKE	TOTAL SHEETS 120	SHEET NO. 28
CONTRACT NO. 63682				ILLINOIS FED. AID PROJECT