



PLAN	REVISED	BY	DATE
NOTE BOOK	ALIGNMENT CHECKED		
NO.	RT. OF WAY CHECKED		
	ROAD FILE NAME		

PROFILE	SURVEYED	BY	DATE
NOTE BOOK	GRADES CHECKED		
NO.	STRUCTURE NOTATIONS CHECKED		

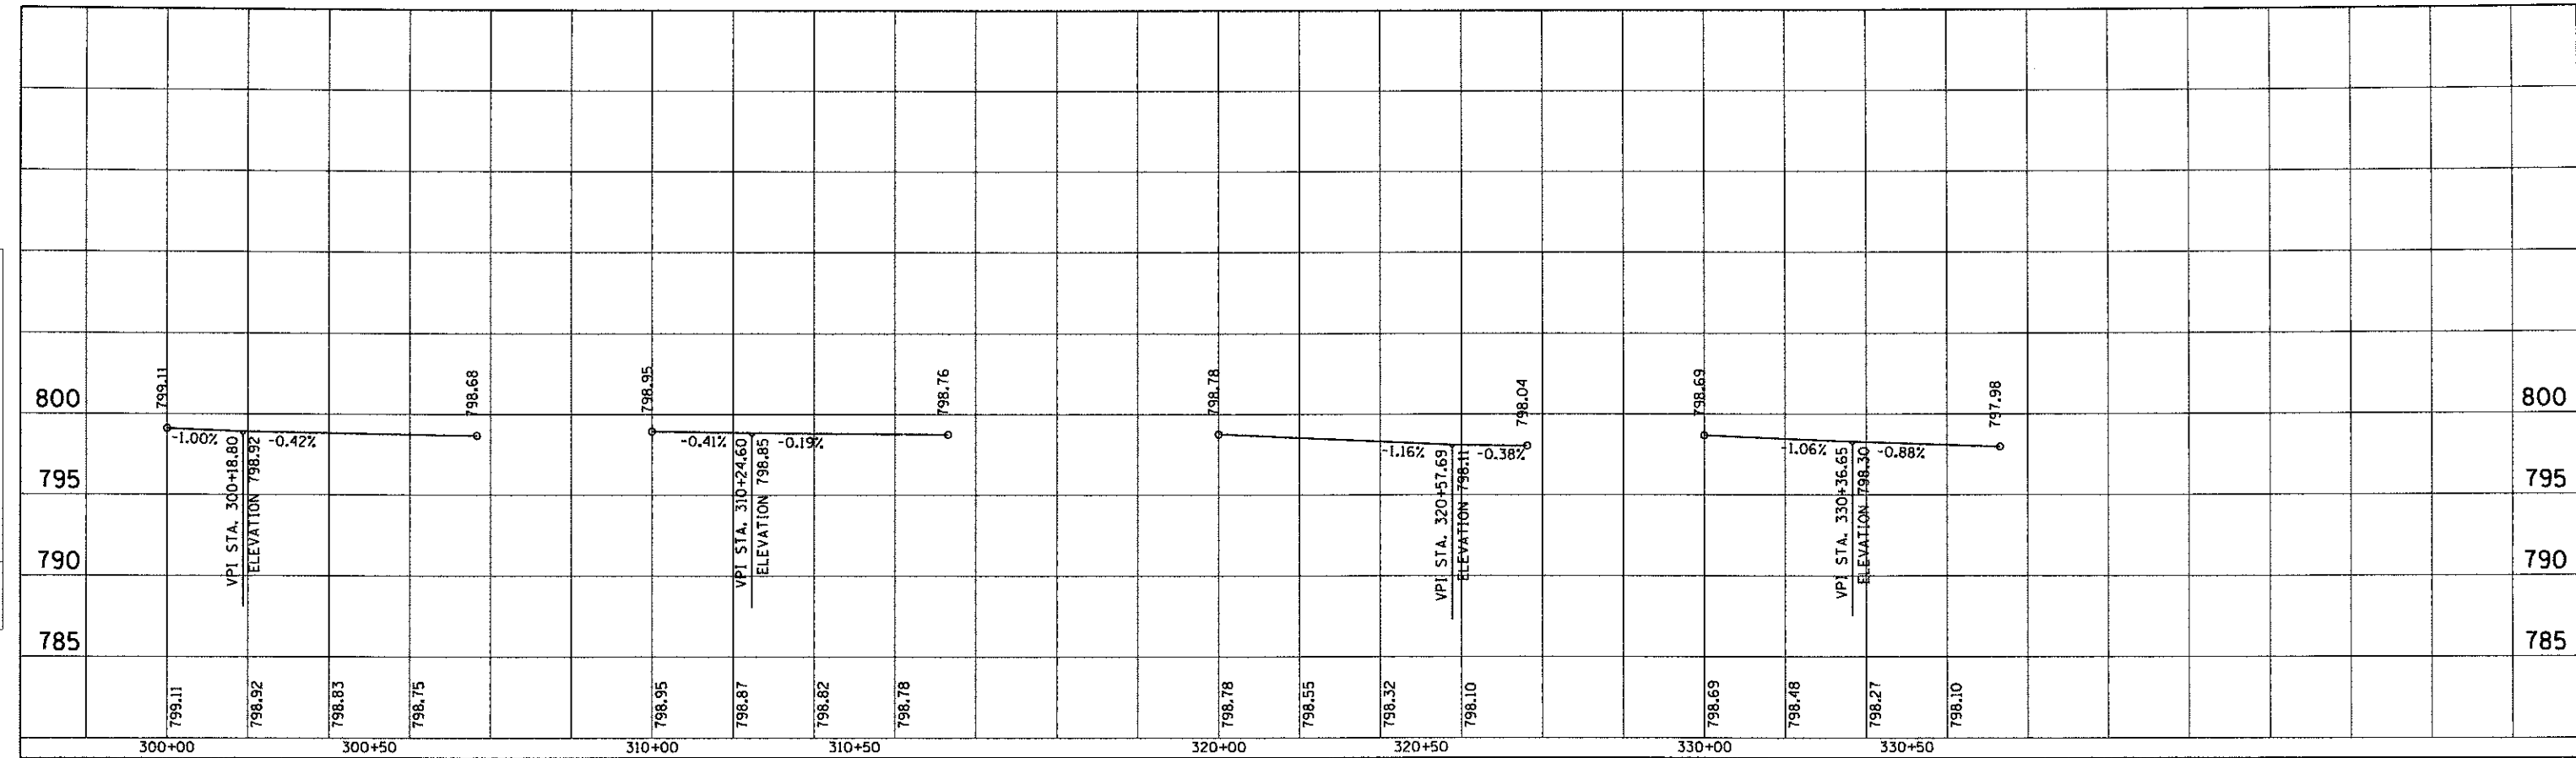

WEST SPLITTER ISLAND ENTRY WEST SPLITTER ISLAND EXIT EAST SPLITTER ISLAND ENTRY EAST SPLITTER ISLAND EXIT

SOUTH SPLITTER ISLAND ENTRY SOUTH SPLITTER ISLAND EXIT NORTH SPLITTER ISLAND ENTRY NORTH SPLITTER ISLAND EXIT

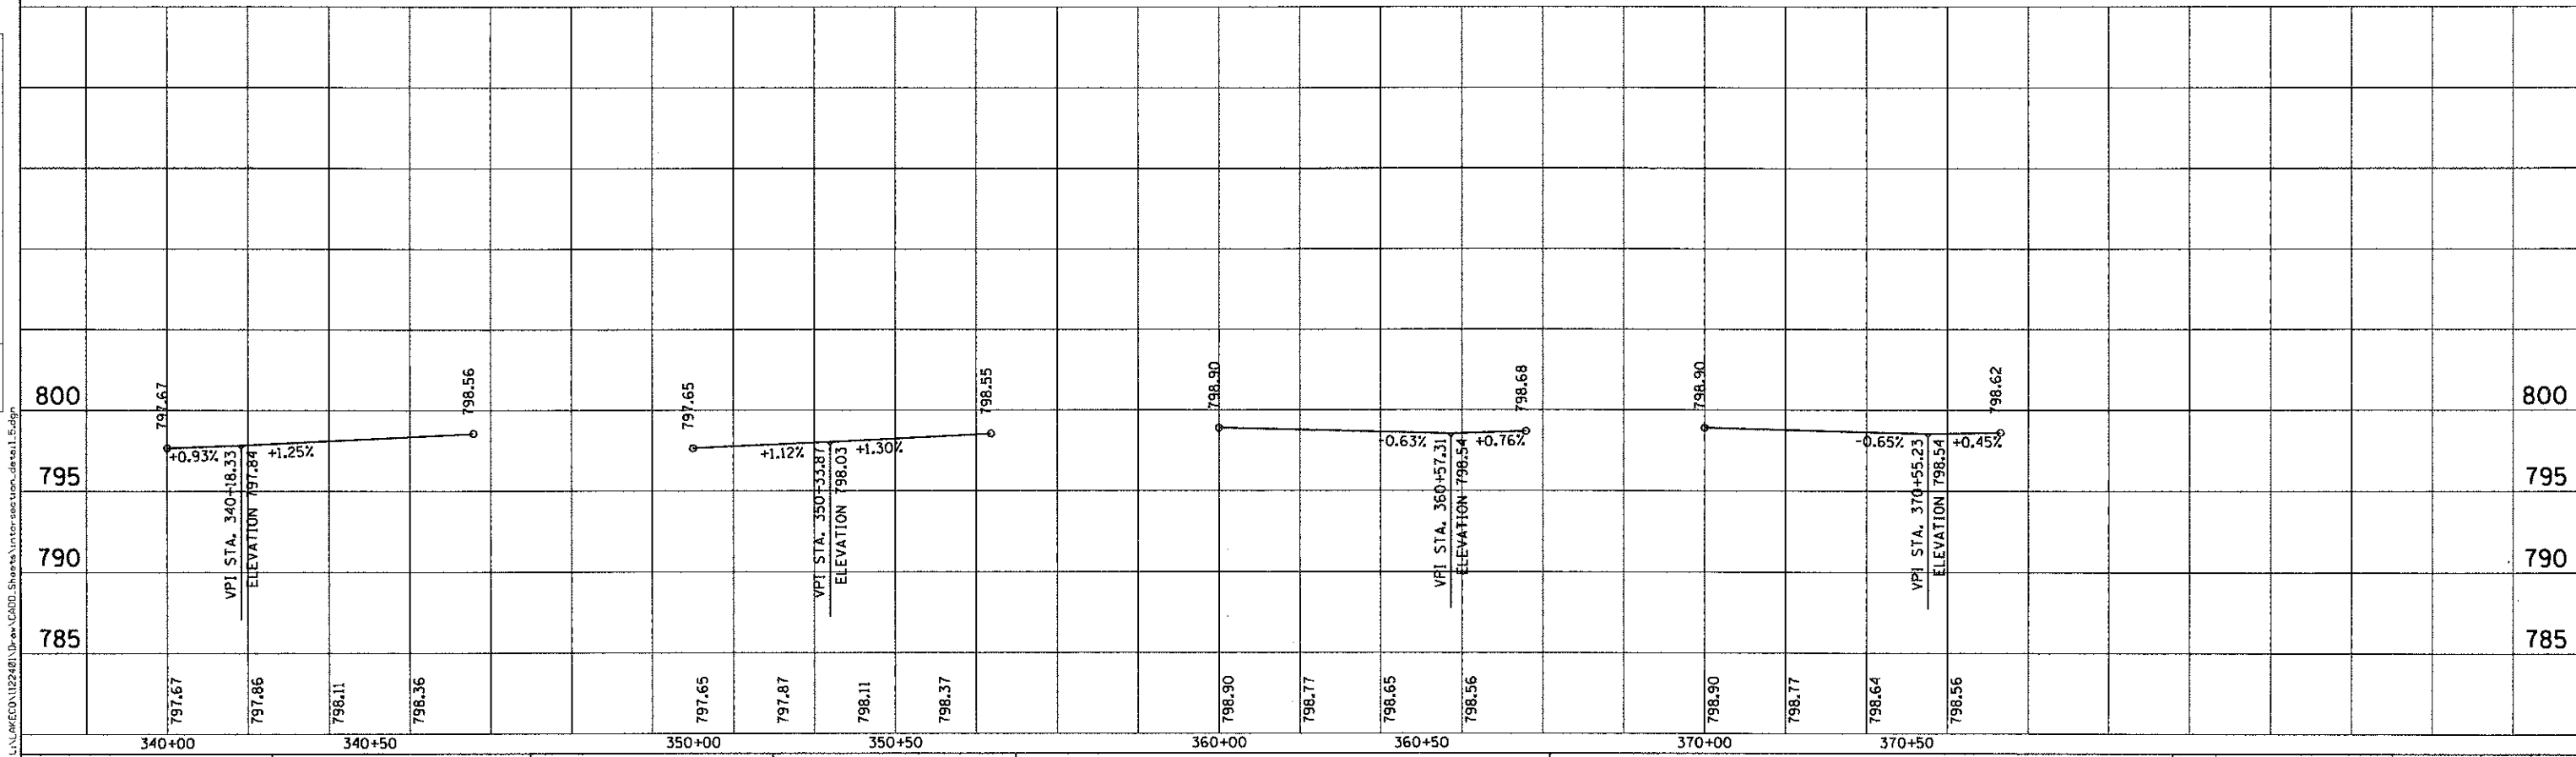

CMT <small>CONSULTING ENGINEERS</small> <small>License No. 04-00063</small>	USER NAME = Jeff Sedig	DESIGNED - MNB	REVISED -	STATE OF ILLINOIS DEPARTMENT OF TRANSPORTATION	INTERSECTION DETAILS PROFILES - SPLITTER ISLANDS		F.A.U. RTE. 0192	SECTION 06-00153-07-CH	COUNTY LAKE	TOTAL SHEETS 120	SHEET NO. 29	
	PLOT SCALE = 48.0000' / 1" =	CHECKED - CMC	REVISED -		SCALE: 20H:5V	SHEET NO. 5 OF 6 SHEETS	STA. -	TO STA. -	CONTRACT NO. 63682			
	PLOT DATE = 11/12/2012	DATE = 10/22/2012	REVISED -		ILLINOIS FED. AID PROJECT							