
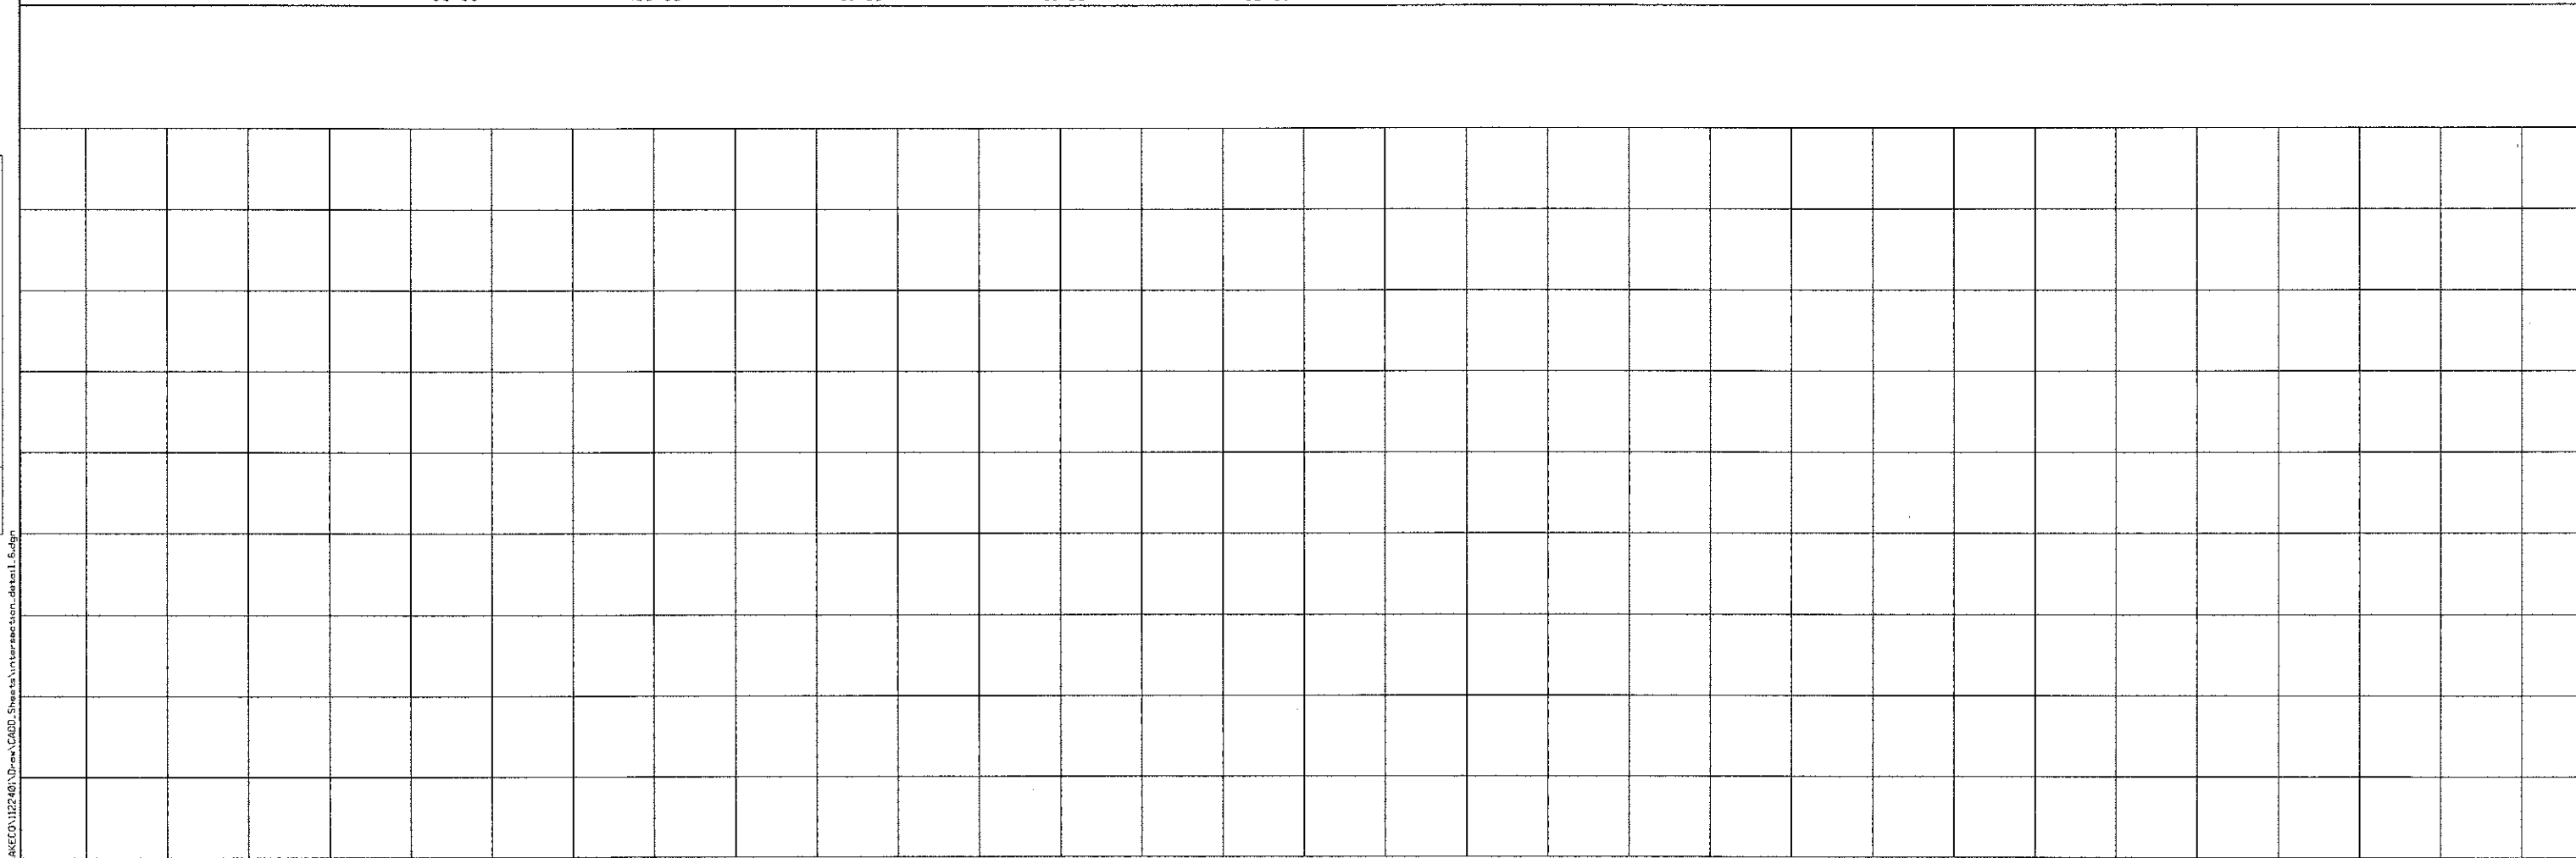


PLAN	SURVEYED	BY	DATE
NOTE BOOK NO.	PLOTTED		
	CHECKED		
	BY OWNER		
	FILE NAME		

PROFILE	SURVEYED	BY	DATE
NOTE BOOK NO.	PLOTTED		
	CHECKED		
	BY OWNER		
	FILE NAME		

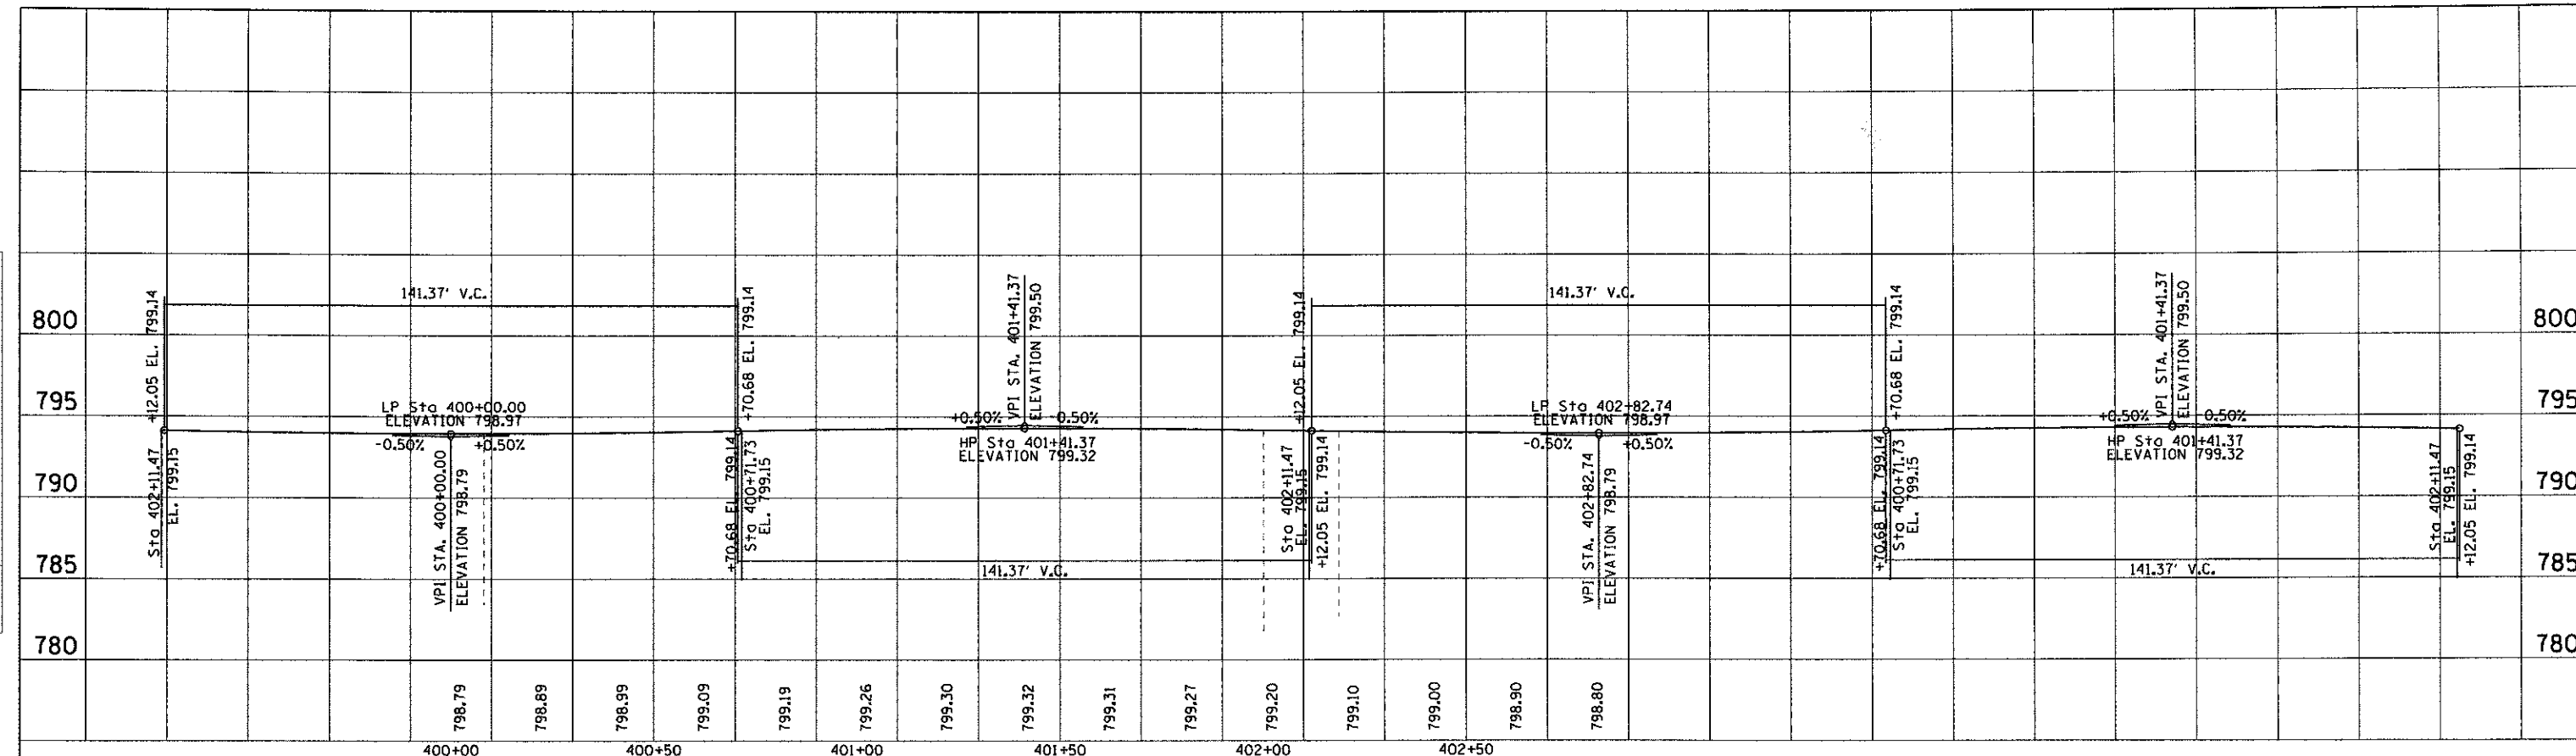

CMT CRAWFORD, MURPHY & TOLLY, INC. CONSULTING ENGINEERS License No. 04-00063	USER NAME = Jeff Sedig	DESIGNED - MNB	REVISED -	STATE OF ILLINOIS DEPARTMENT OF TRANSPORTATION	INTERSECTION DETAILS PROFILE - CIRCULATING LANE			F.A.U. RTE. 0192	SECTION 06-00153-07-CH	COUNTY LAKE	TOTAL SHEETS 120	SHEET NO. 30	
	PLOT SCALE = 40.0000' / 1" =	CHECKED - CMC	REVISED -		SCALE: 20H:5V	SHEET NO. 6 OF 6 SHEETS	STA. 400+00.00 TO STA. 402+82.74	CONTRACT NO. 63682					
	PLOT DATE = 11/12/2012	DATE - 10/22/2012	REVISED -		ILLINOIS FED. AID PROJECT								