


DATE	
BY	
REVISIONS	
APPROVED	
PLANNING	
DESIGN	
CONSTRUCTION	
FINAL SURVEY	
NOTE BOOK	
NO.	

DATE	
BY	
REVISIONS	
APPROVED	
PLANNING	
DESIGN	
CONSTRUCTION	
ORIGINAL SURVEY	
NOTE BOOK	
NO.	

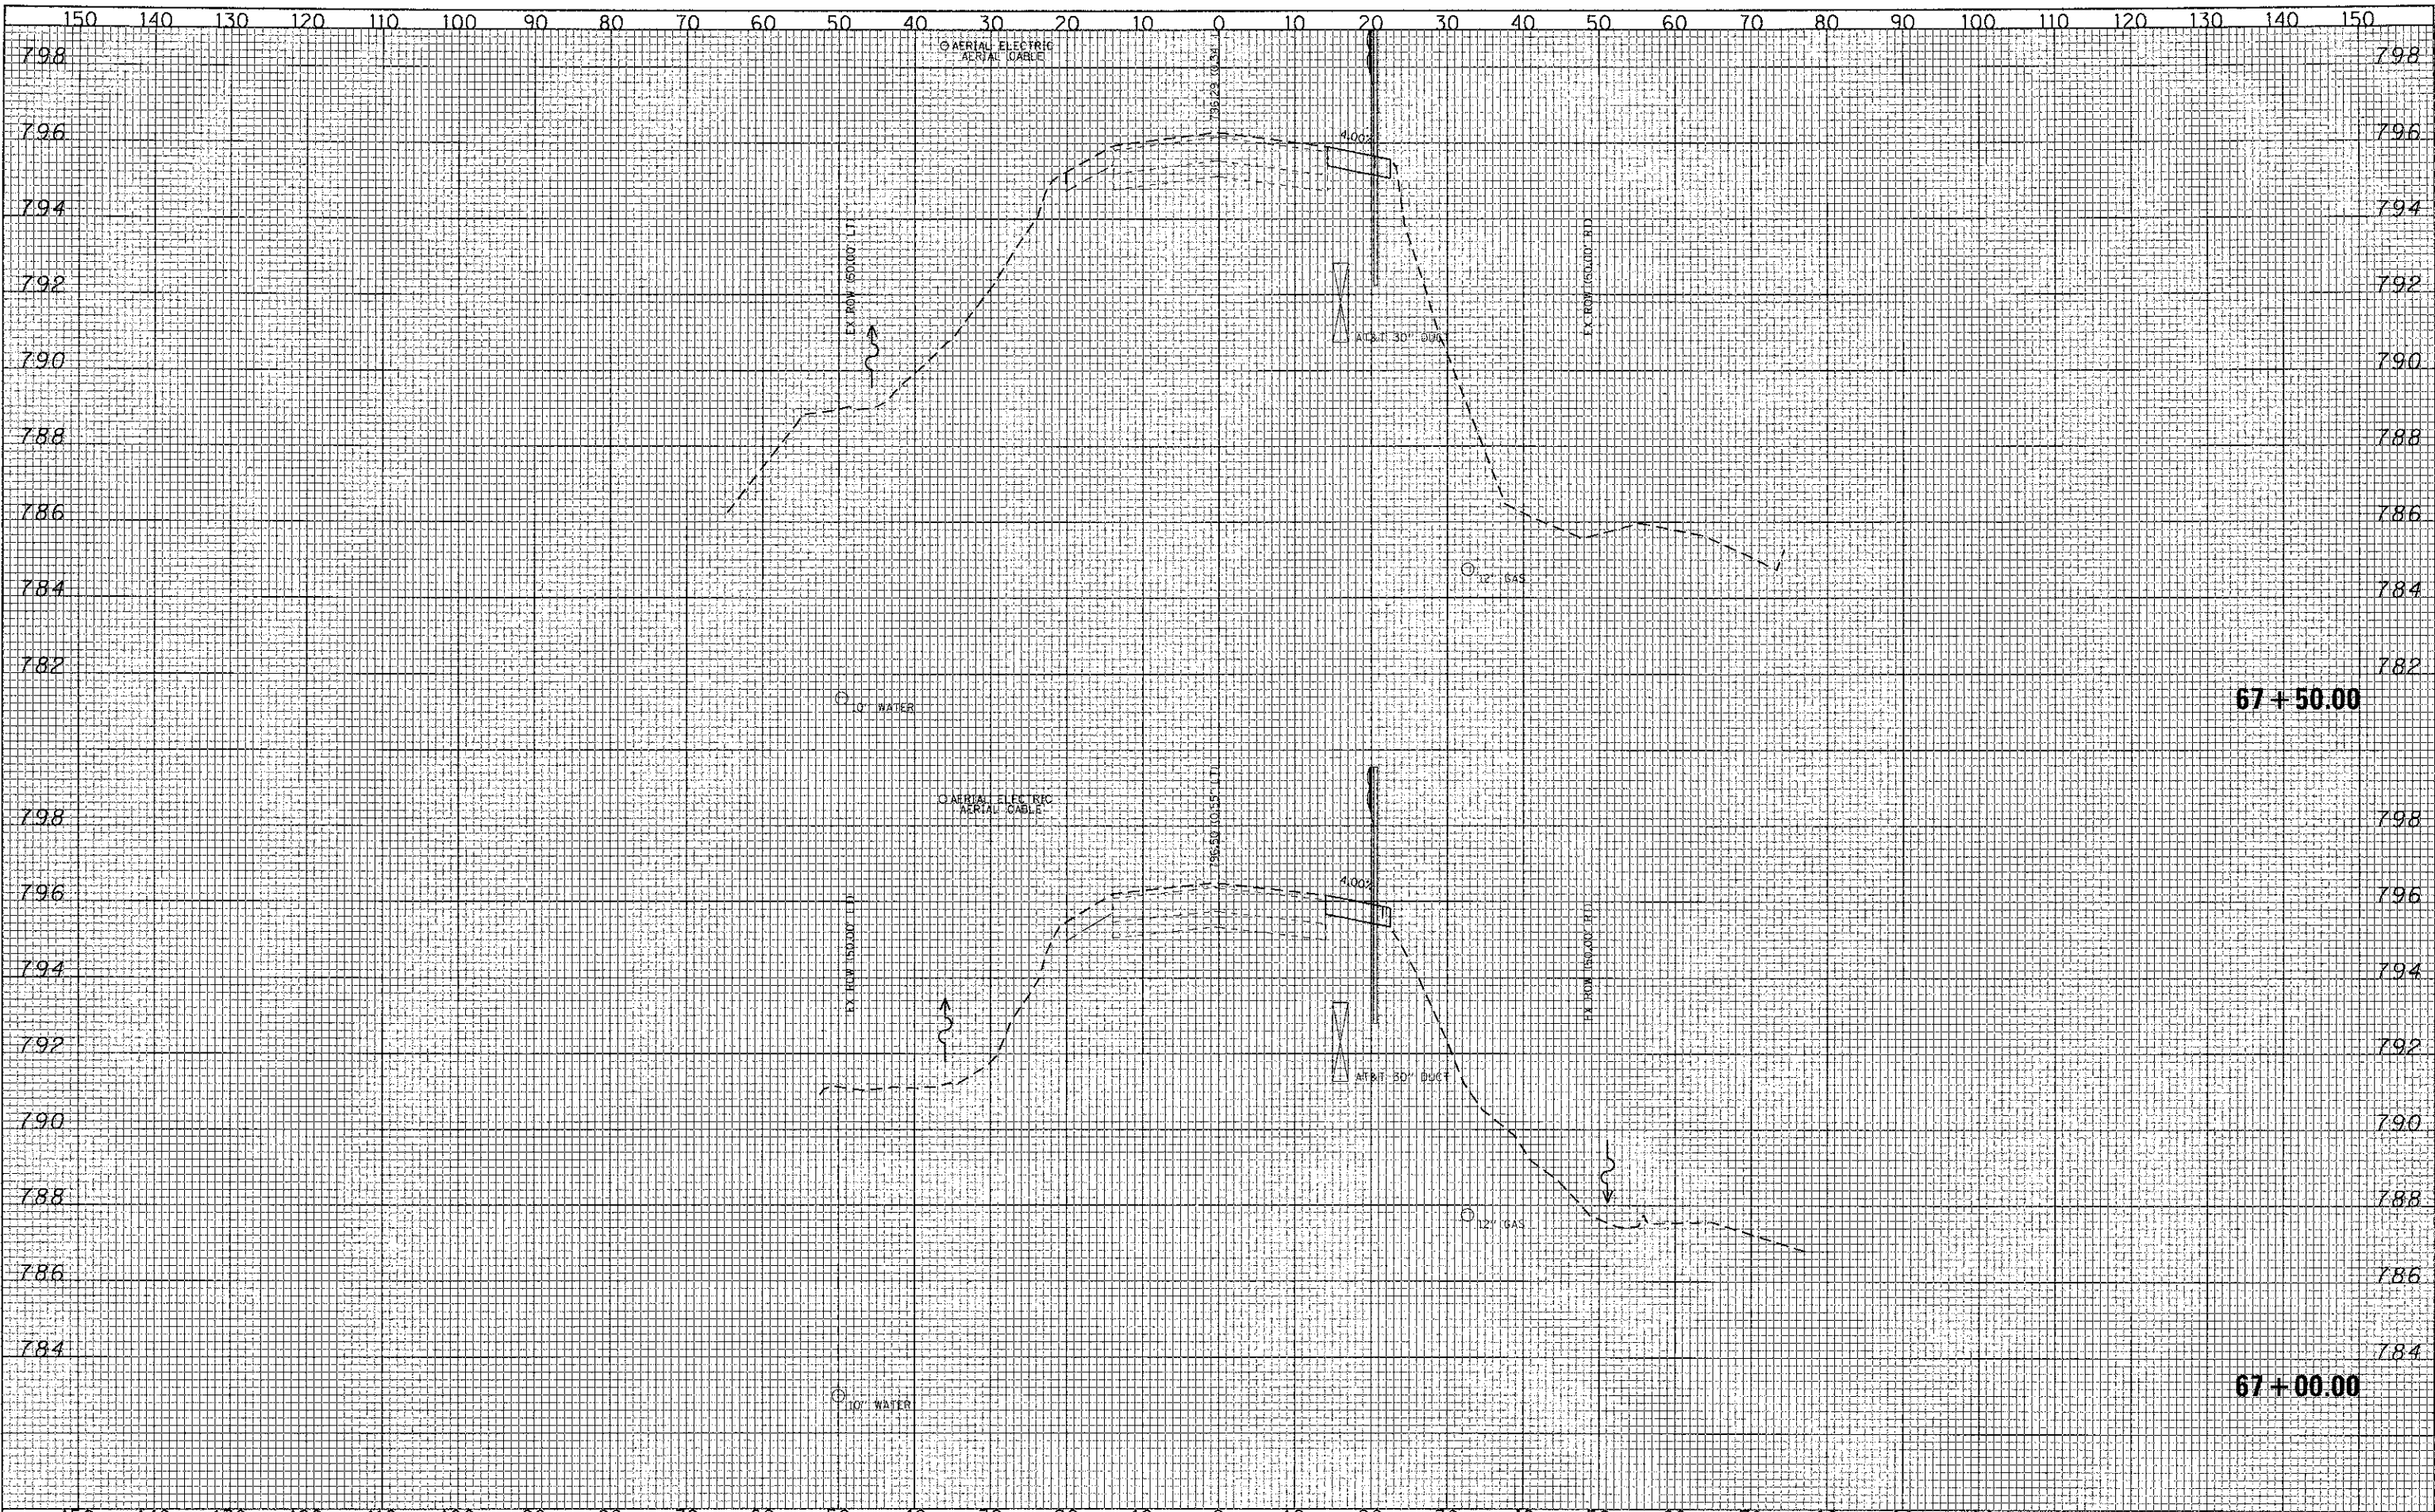

FILE NAME: L:\L\REED\12248\Draw\CADD\Sheet\Sheet_Cedar Lake.dgn

CMT CRAWFORD, MURPHY & TILLY, INC. CONSULTING ENGINEERS License No. 084-000613	USER NAME = Jeff Sadtig PLOT SCALE = 20.0000' / in. PLOT DATE = #PLOTDATE#	DESIGNED - CMC DRAWN - ERD CHECKED - KDN DATE - 10/22/2012	REVISED - REVISED - REVISED - REVISED -	STATE OF ILLINOIS DEPARTMENT OF TRANSPORTATION	CEDAR LAKE ROAD - CROSS SECTIONS			F.A. RTE. 0192 SECTION 06-00153-07-CH COUNTY LAKE TOTAL SHEETS 120 SHEET NO. 88 CONTRACT NO. 63682
	SCALE: 10HxV SHEET NO. OF SHEETS STA. 67+00.00 TO STA. 67+50.00				FED. ROAD DIST. NO. 1 ILLINOIS FED. AID PROJECT			