


FINAL SURVEY	DATE
SURVEYED	BY
PLOTTED	
NOTE BOOK	
AREAS CHECKED	

ORIGINAL SURVEY	DATE
SURVEYED	BY
PLOTTED	
NOTE BOOK	
AREAS CHECKED	

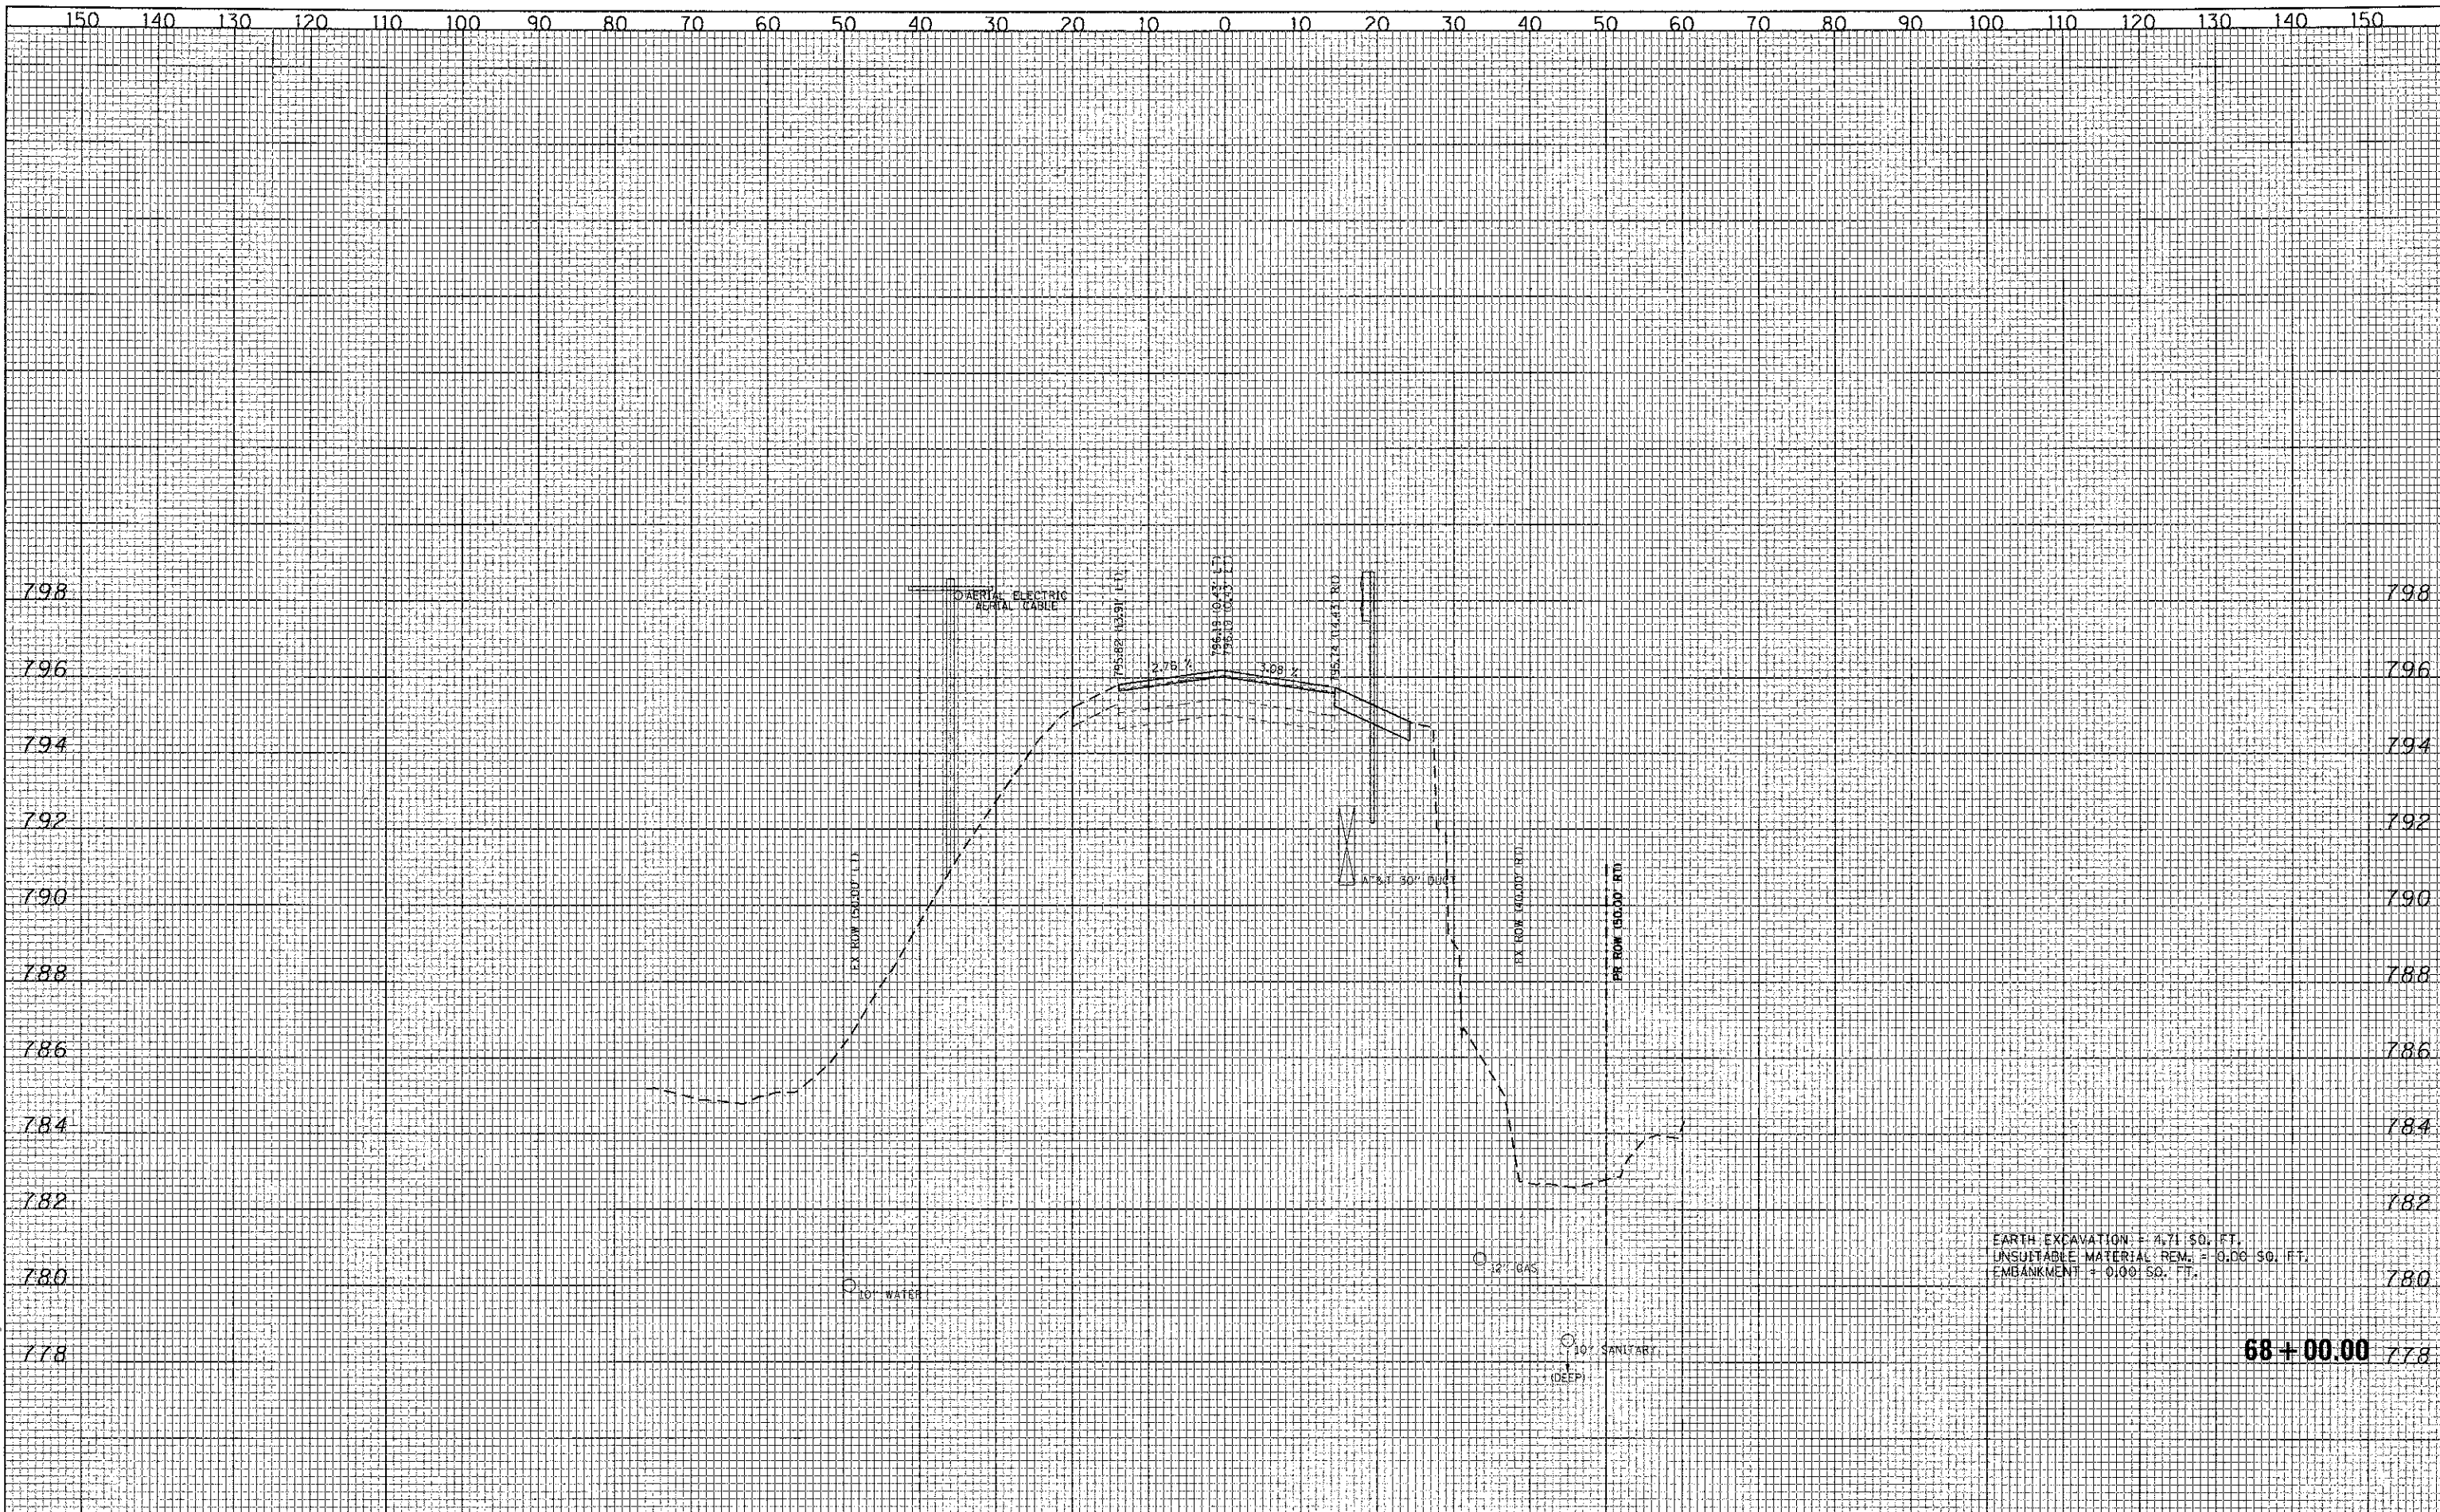

EARTH EXCAVATION = 4.71 SQ. FT.  
 UNSUITABLE MATERIAL REM. = 0.00 SQ. FT.  
 EMBANKMENT = 0.00 SQ. FT.

68+00.00

<b>CMT</b> CRAWFORD, MURPHY & TILLY, INC. CONSULTING ENGINEERS License No. 04-00063	USER NAME = Jeff Sudrig PLOT SCALE = 20.0000' / in. PLOT DATE = 9/10/2012	DESIGNED - CMC DRAWN - ERD CHECKED - KDN DATE - 10/22/2012	REVISED - REVISED - REVISED - REVISED -	<b>STATE OF ILLINOIS</b> <b>DEPARTMENT OF TRANSPORTATION</b>	<b>CEDAR LAKE ROAD - CROSS SECTIONS</b>	F.A. RTE. 0192 SECTION 06-00153-07-CH COUNTY LAKE TOTAL SHEETS 120 SHEET NO. 90	CONTRACT NO. 63682
	SCALE: 10H:8V SHEET NO. OF SHEETS STA. 68+00.00 TO STA. 68+00.00					FED. ROAD DIST. NO. 1 [ILLINOIS] FED. AID PROJECT	