


DATE: _____
 BY: _____
 SURVEYED _____
 PLOTTED _____
 DATE _____
 AREAS CHECKED _____
 NO. _____

DATE: _____
 BY: _____
 SURVEYED _____
 PLOTTED _____
 DATE _____
 AREAS CHECKED _____
 NO. _____

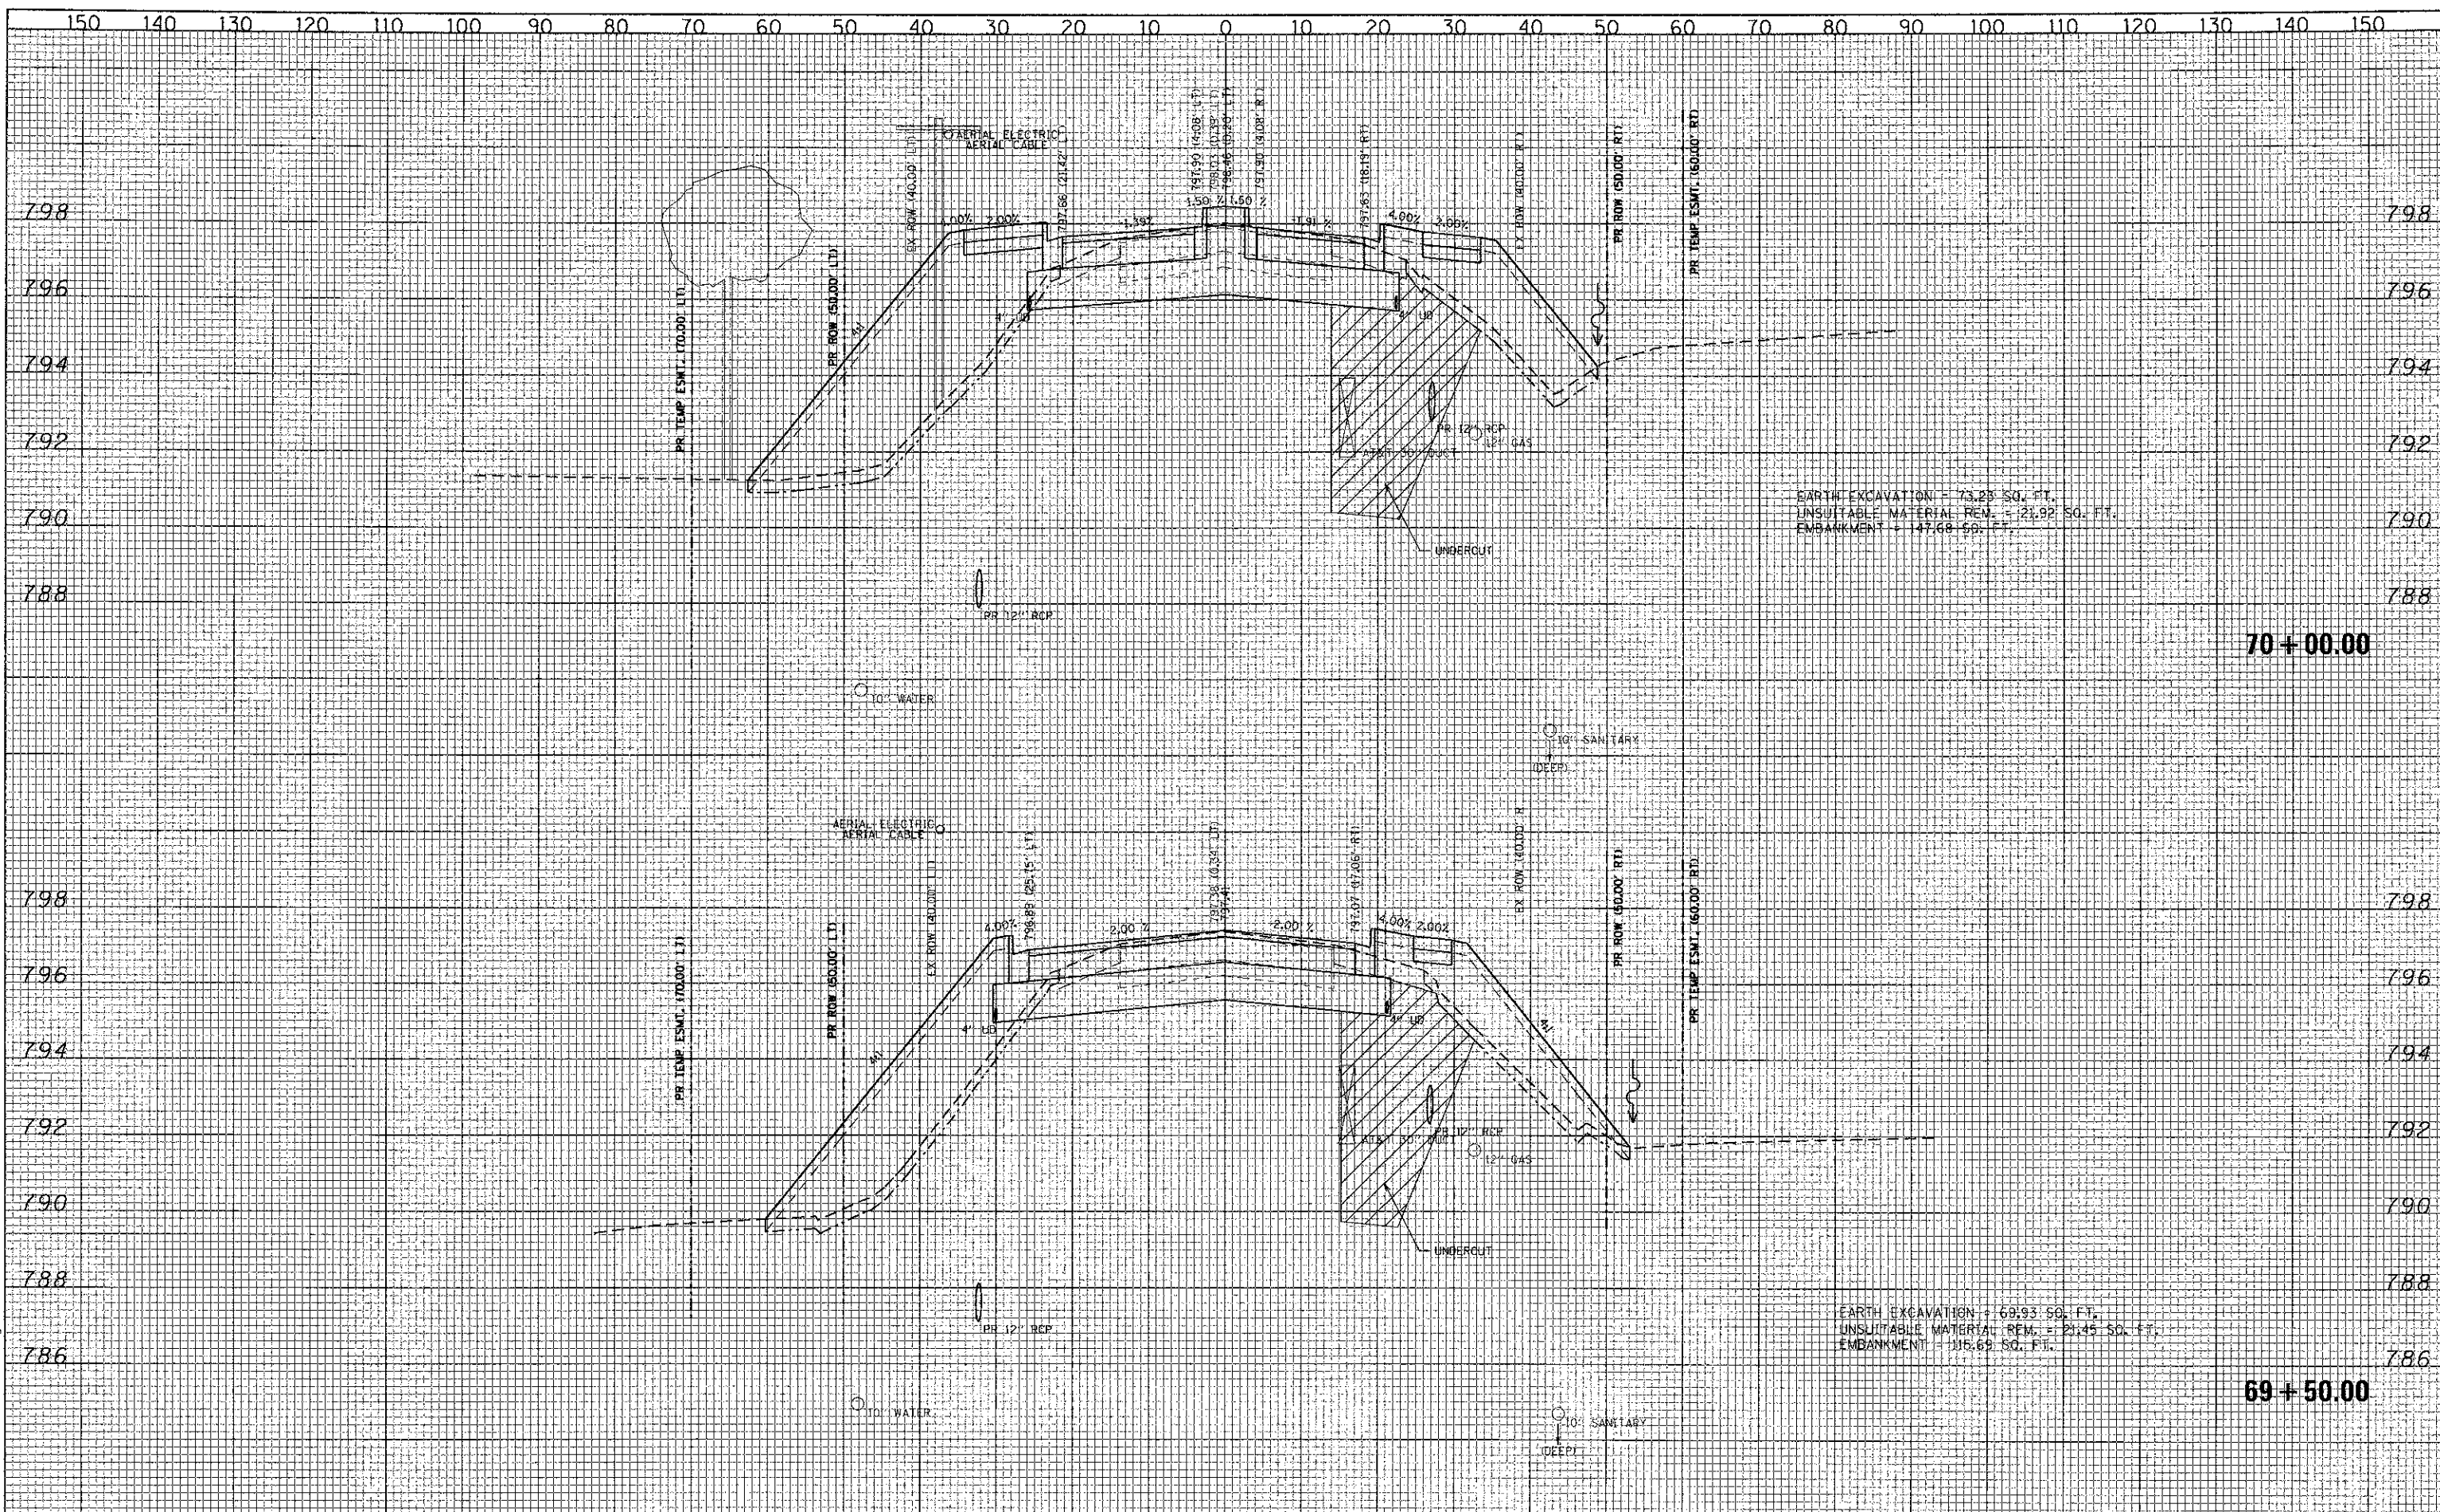

EARTH EXCAVATION = 73.25 SQ. FT.
 UNSUITABLE MATERIAL REM. = 23.92 SQ. FT.
 EMBANKMENT = 147.68 SQ. FT.

EARTH EXCAVATION = 69.93 SQ. FT.
 UNSUITABLE MATERIAL REM. = 21.45 SQ. FT.
 EMBANKMENT = 116.69 SQ. FT.

70+00.00

69+50.00