


DATE	
BY	
FINAL SURVEY	
NOTED	
PLOTTED	
TEMPLATE	
AREAS CHECKED	
NO.	

DATE	
BY	
ORIGINAL SURVEY	
NOTED	
PLOTTED	
TEMPLATE	
AREAS CHECKED	
NO.	

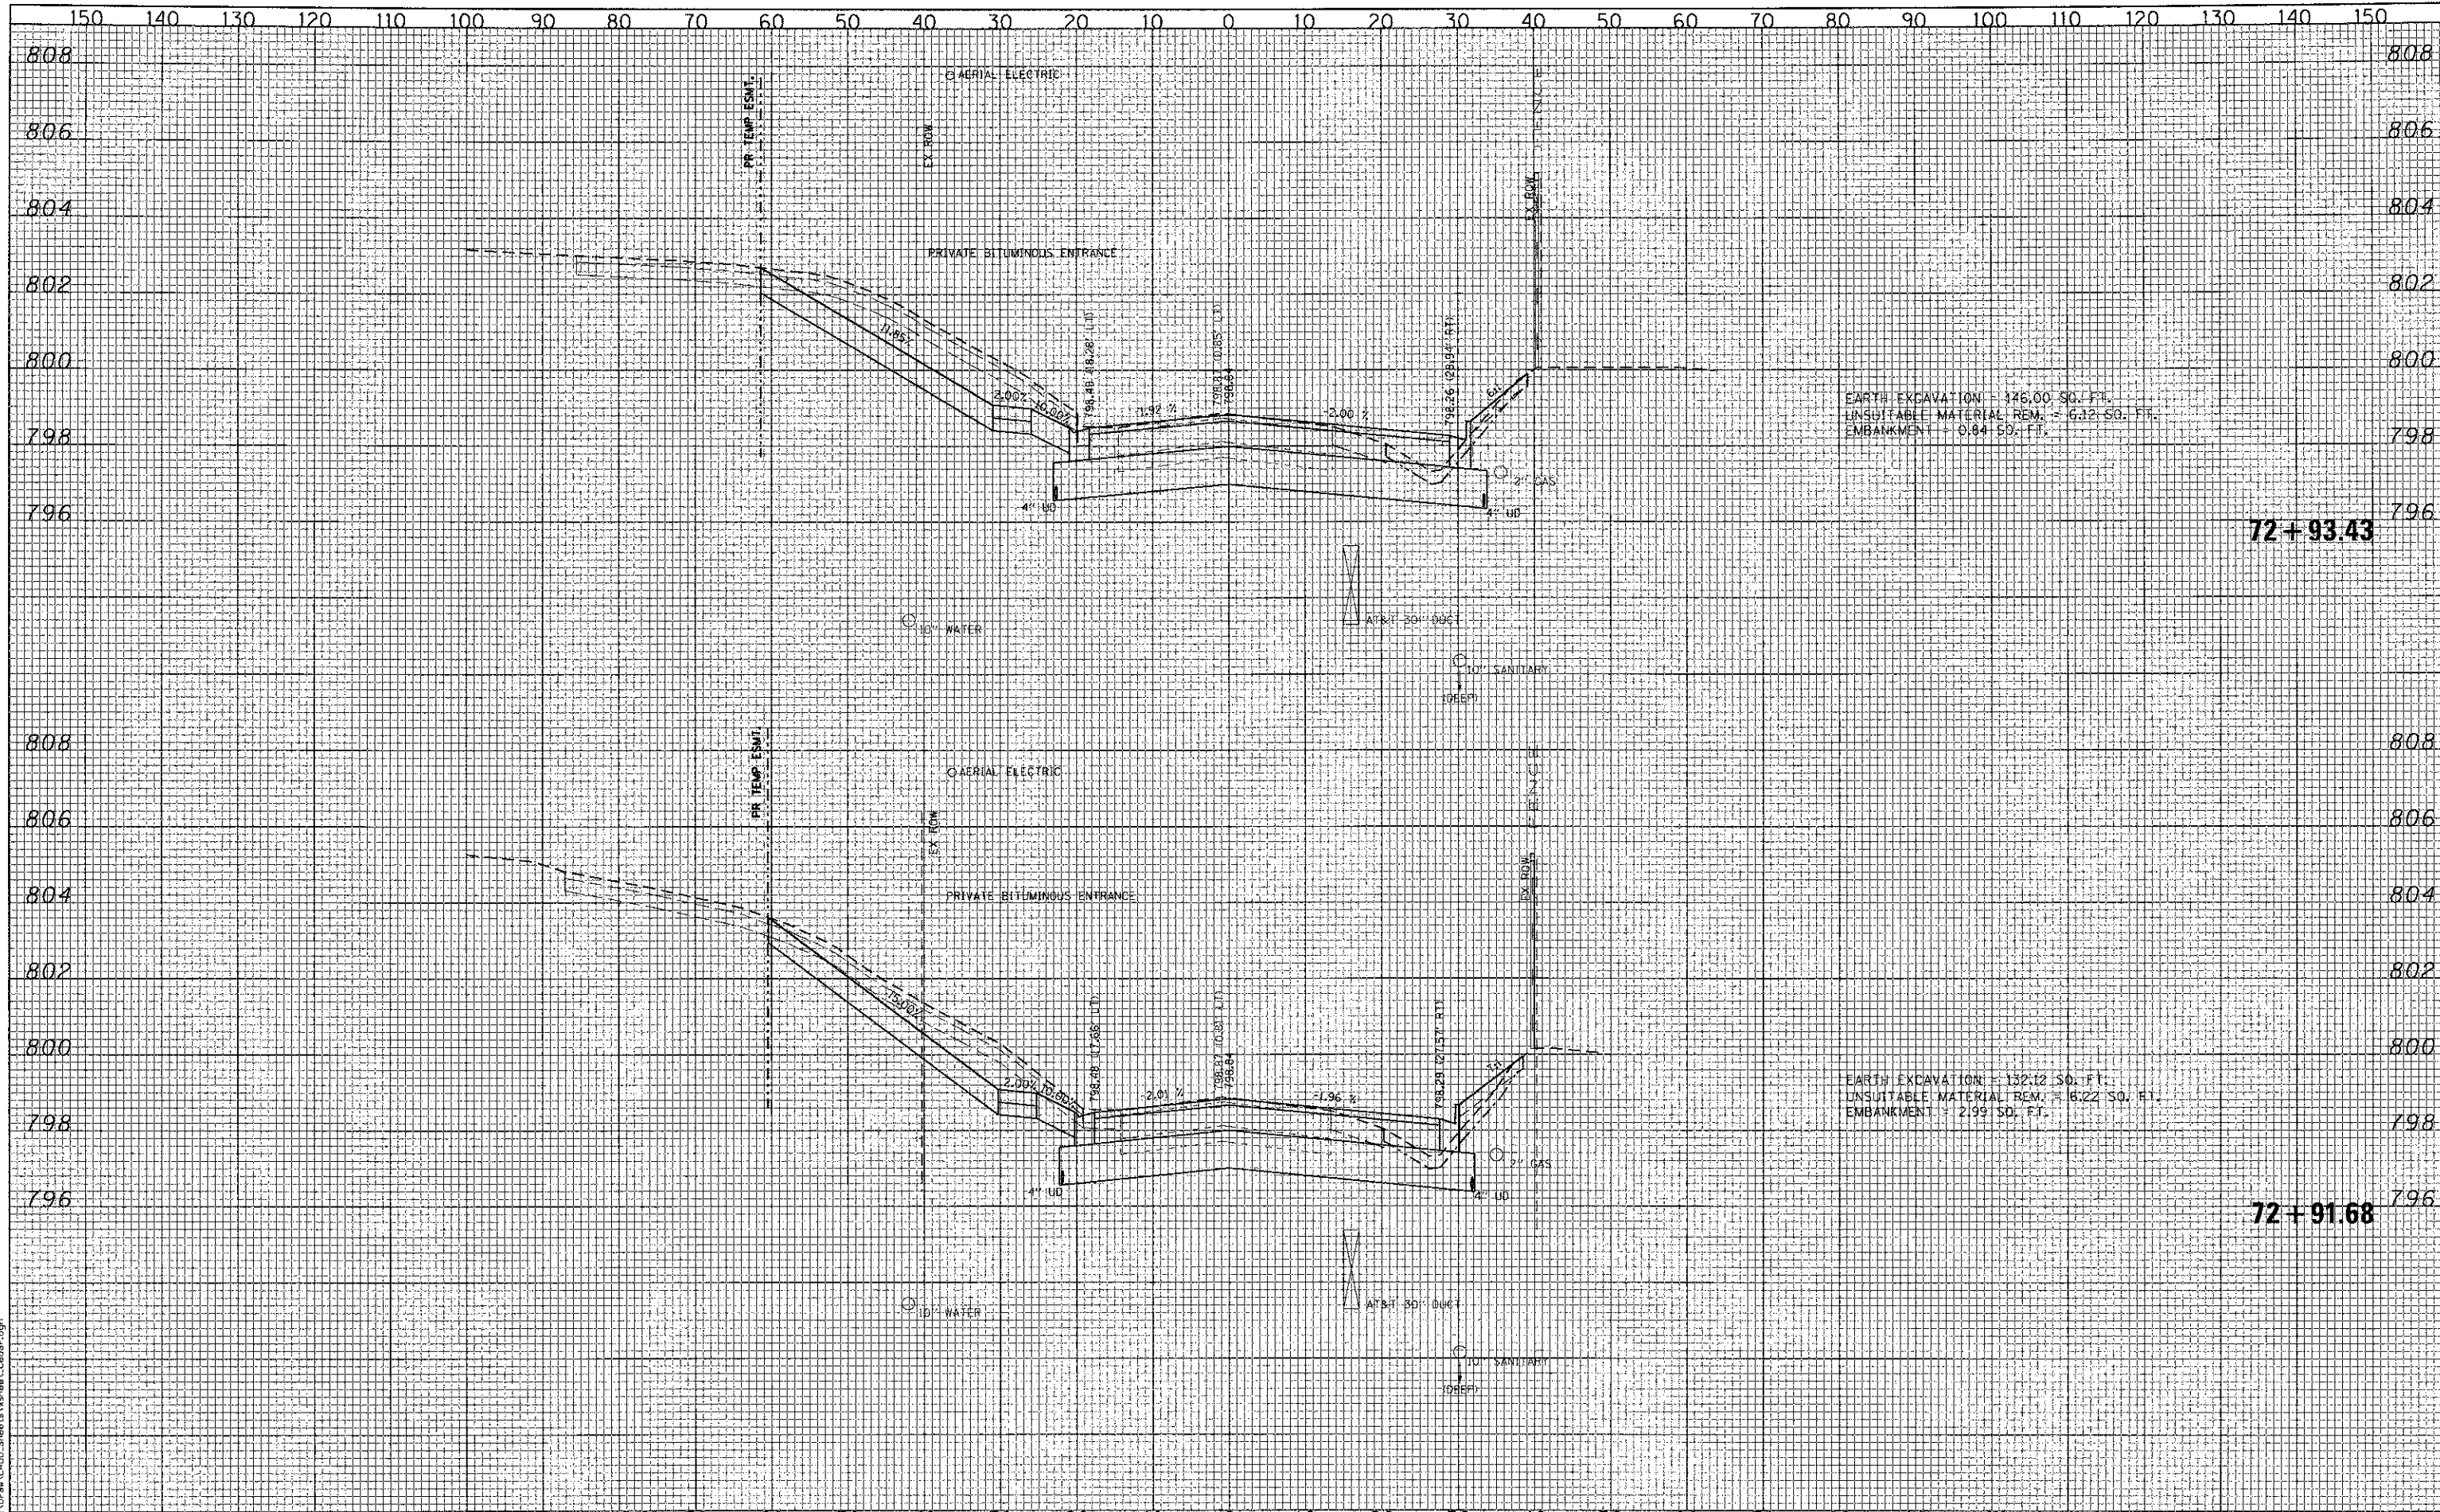

FILE NAME = L:\ALKE\CD\12240\Drawings\CD\Sheet3\Sheet3.dwg

CMT
 CRAWFORD, MURPHY & TILLY, INC.
 CONSULTING ENGINEERS
 License No. 084-000613

USER NAME = Jeff Sedig	DESIGNED - CMC	REVISED -
PLOT SCALE = 20.0000' / 1"	DRAWN - ERD	REVISED -
PLOT DATE = #PLOTDATE#	CHECKED - KDN	REVISED -
	DATE - 10/22/2012	REVISED -

**STATE OF ILLINOIS
 DEPARTMENT OF TRANSPORTATION**

CEDAR LAKE ROAD - CROSS SECTIONS			
SCALE: 10'H=8"V	SHEET NO.	OF	SHEETS
STA. 72+91.68			TO STA. 72+93.43

F.A. RTE. 0192	SECTION 06-00153-07-CH	COUNTY LAKE	TOTAL SHEETS 120	SHEET NO. 96
CONTRACT NO. 63682				
FED. ROAD DIST. NO. 1 ILLINOIS FED. AID PROJECT				