


DATE: _____
 BY: _____
 SURVEYED: _____
 PLOTTED: _____
 TEMPLATE: _____
 NOTE BOOK: _____
 AREAS CHECKED: _____

DATE: _____
 BY: _____
 SURVEYED: _____
 PLOTTED: _____
 TEMPLATE: _____
 NOTE BOOK: _____
 AREAS CHECKED: _____

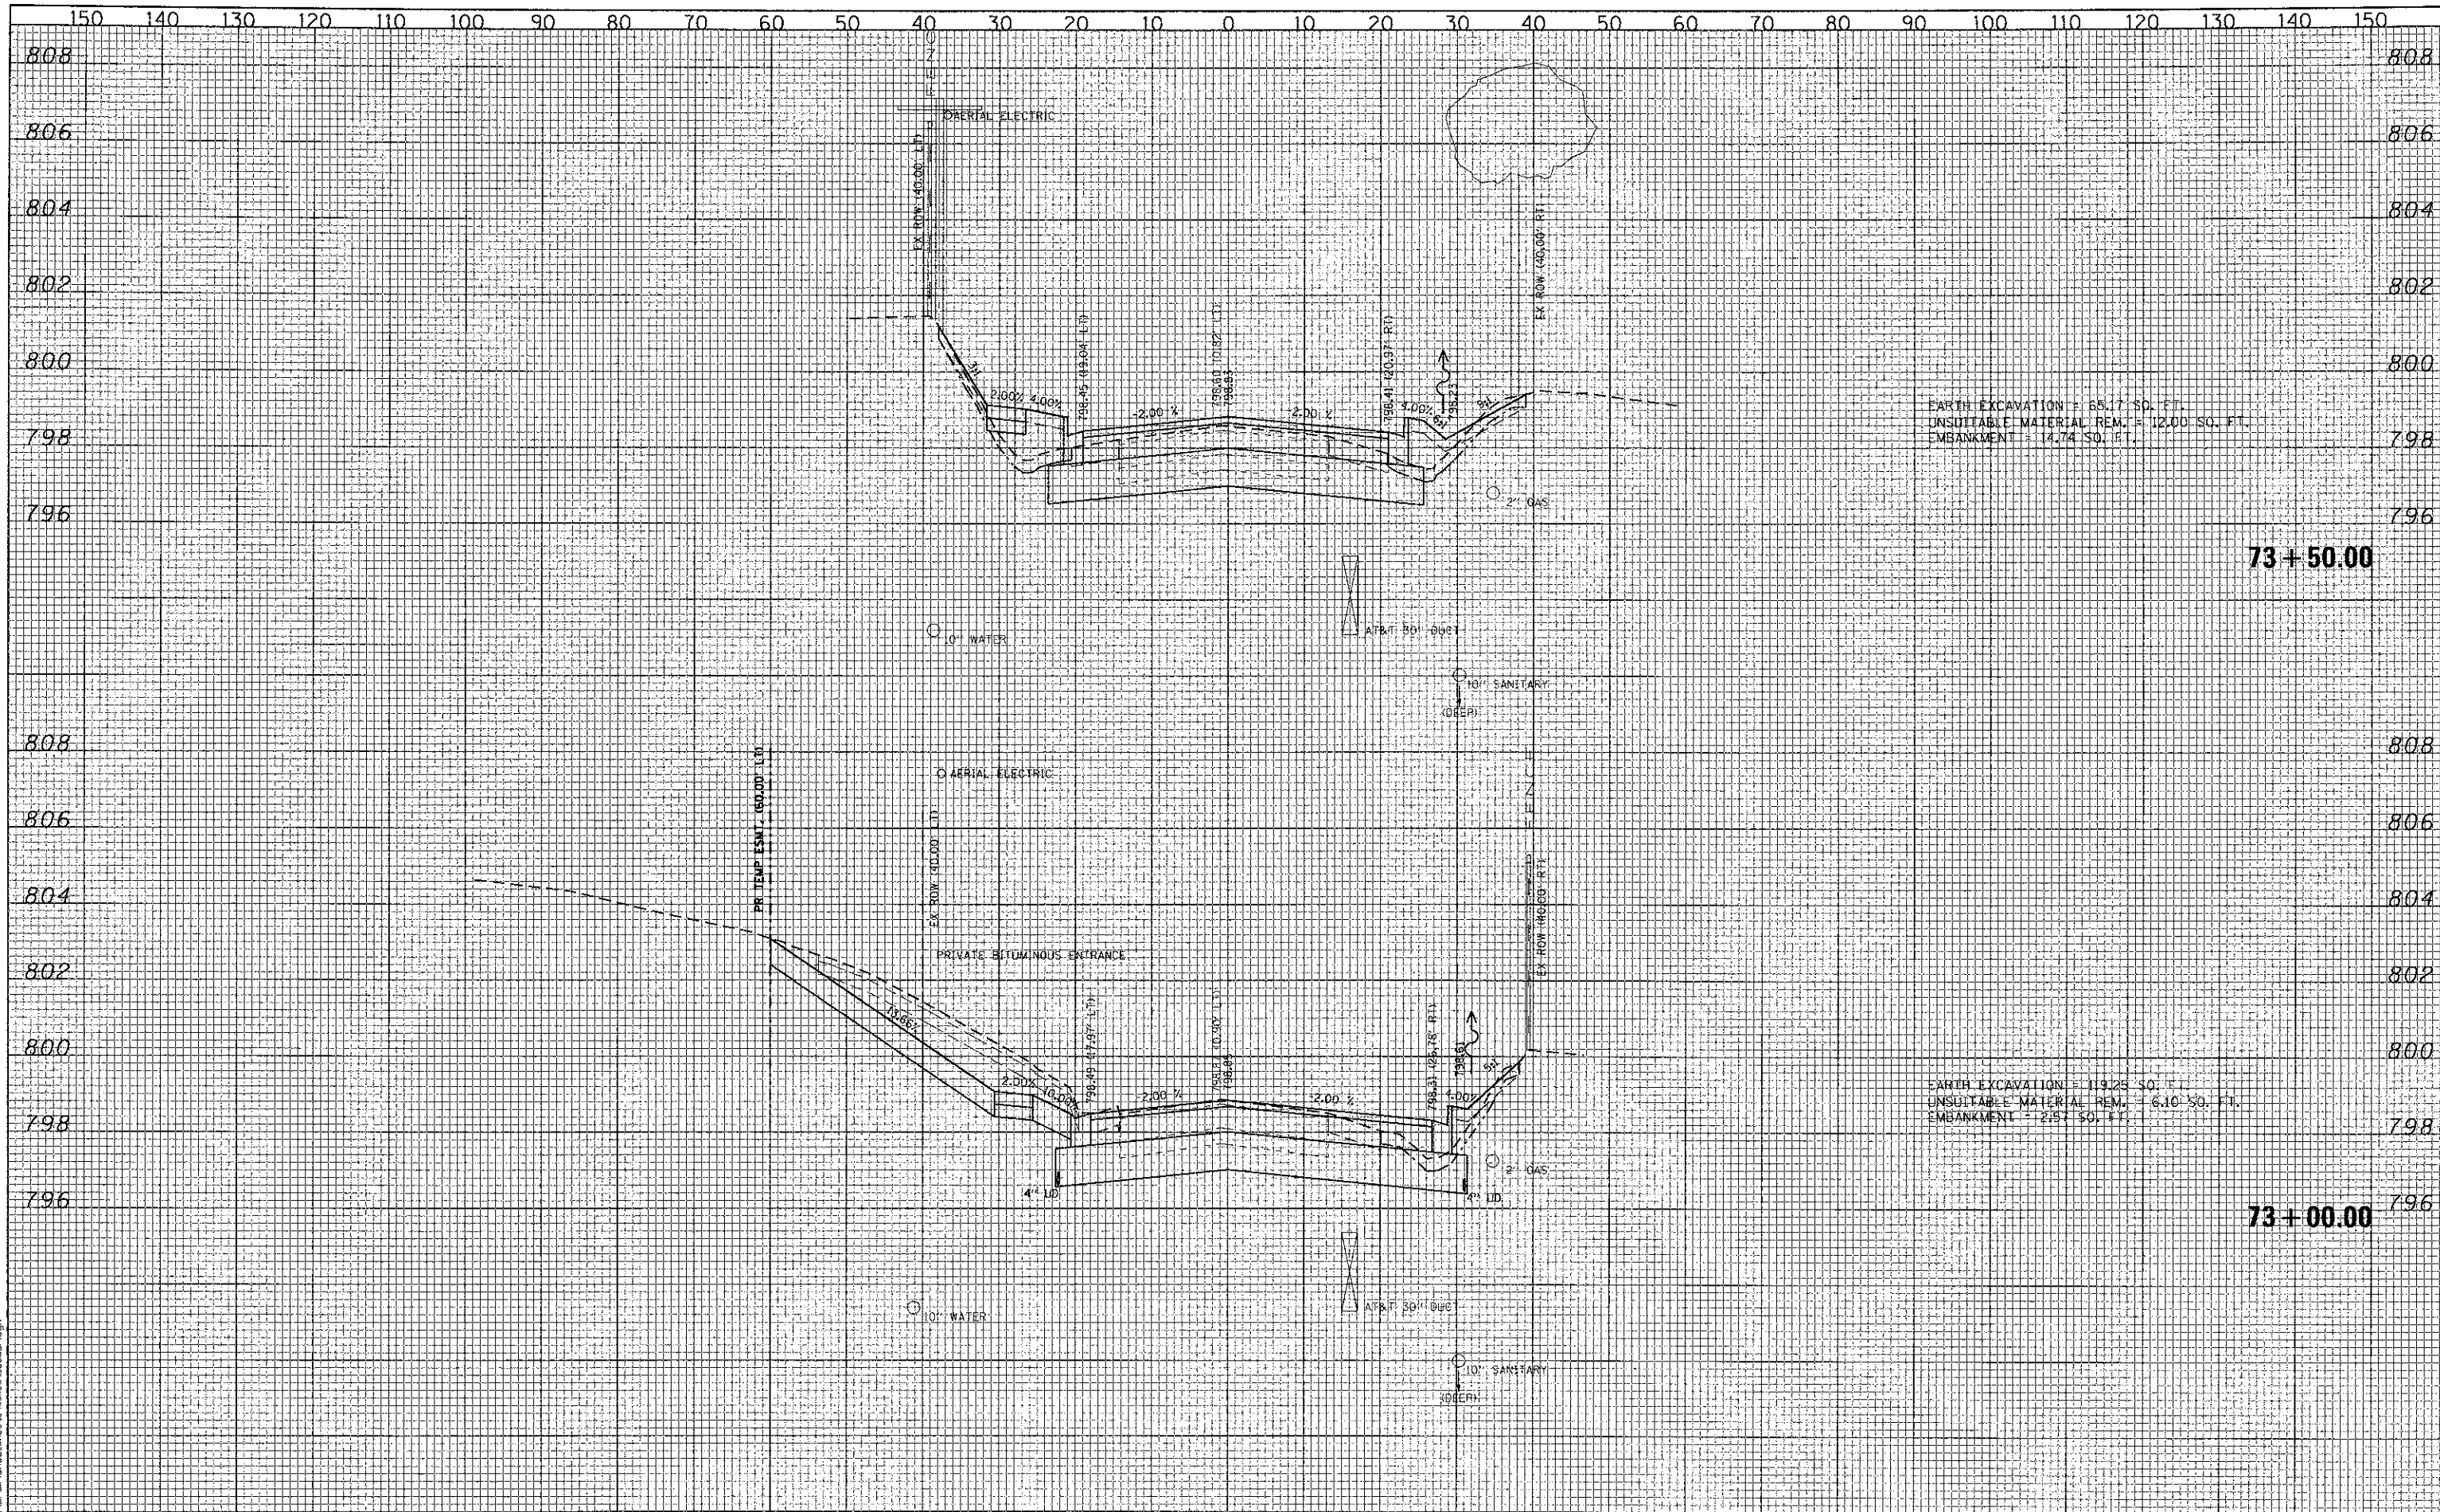

EARTH EXCAVATION = 65.17 SQ. FT.
 UNSUITABLE MATERIAL REM. = 12.00 SQ. FT.
 EMBANKMENT = 14.74 SQ. FT.

EARTH EXCAVATION = 119.25 SQ. FT.
 UNSUITABLE MATERIAL REM. = 6.10 SQ. FT.
 EMBANKMENT = 2.57 SQ. FT.

73+50.00

73+00.00

CMT CRAMFORD, MURPHY & TILLY, INC. CONSULTING ENGINEERS License No. 084-000513	USER NAME = Jeff Sedig PLOT SCALE = 20,0000' / 1"	DESIGNED - CMC DRAWN - ERD CHECKED - KDN DATE - 10/22/2012	REVISED - REVISED - REVISED - REVISED -	STATE OF ILLINOIS DEPARTMENT OF TRANSPORTATION	CEDAR LAKE ROAD - CROSS SECTIONS			F.A. RTE. 0192 SECTION 06-00153-07-CH COUNTY LAKE TOTAL SHEETS 120 SHEET NO. 97
	PLOT DATE = \$PLOTDATE\$	DATE - 10/22/2012	REVISED -		SCALE: 10H:2V SHEET NO. OF SHEETS STA. 73+00.00 TO STA. 73+50.00	FED. ROAD DIST. NO. 1 [ILLINOIS] FED. AID PROJECT CONTRACT NO. 63682		

FILE NAME = L:\ALARECO\12248\12248.dwg