


DATE _____
 BY _____
 SURVEYED _____
 PLOTTED _____
 NOTE BOOK _____
 AREAS CHECKED _____

DATE _____
 BY _____
 SURVEYED _____
 PLOTTED _____
 NOTE BOOK _____
 AREAS CHECKED _____

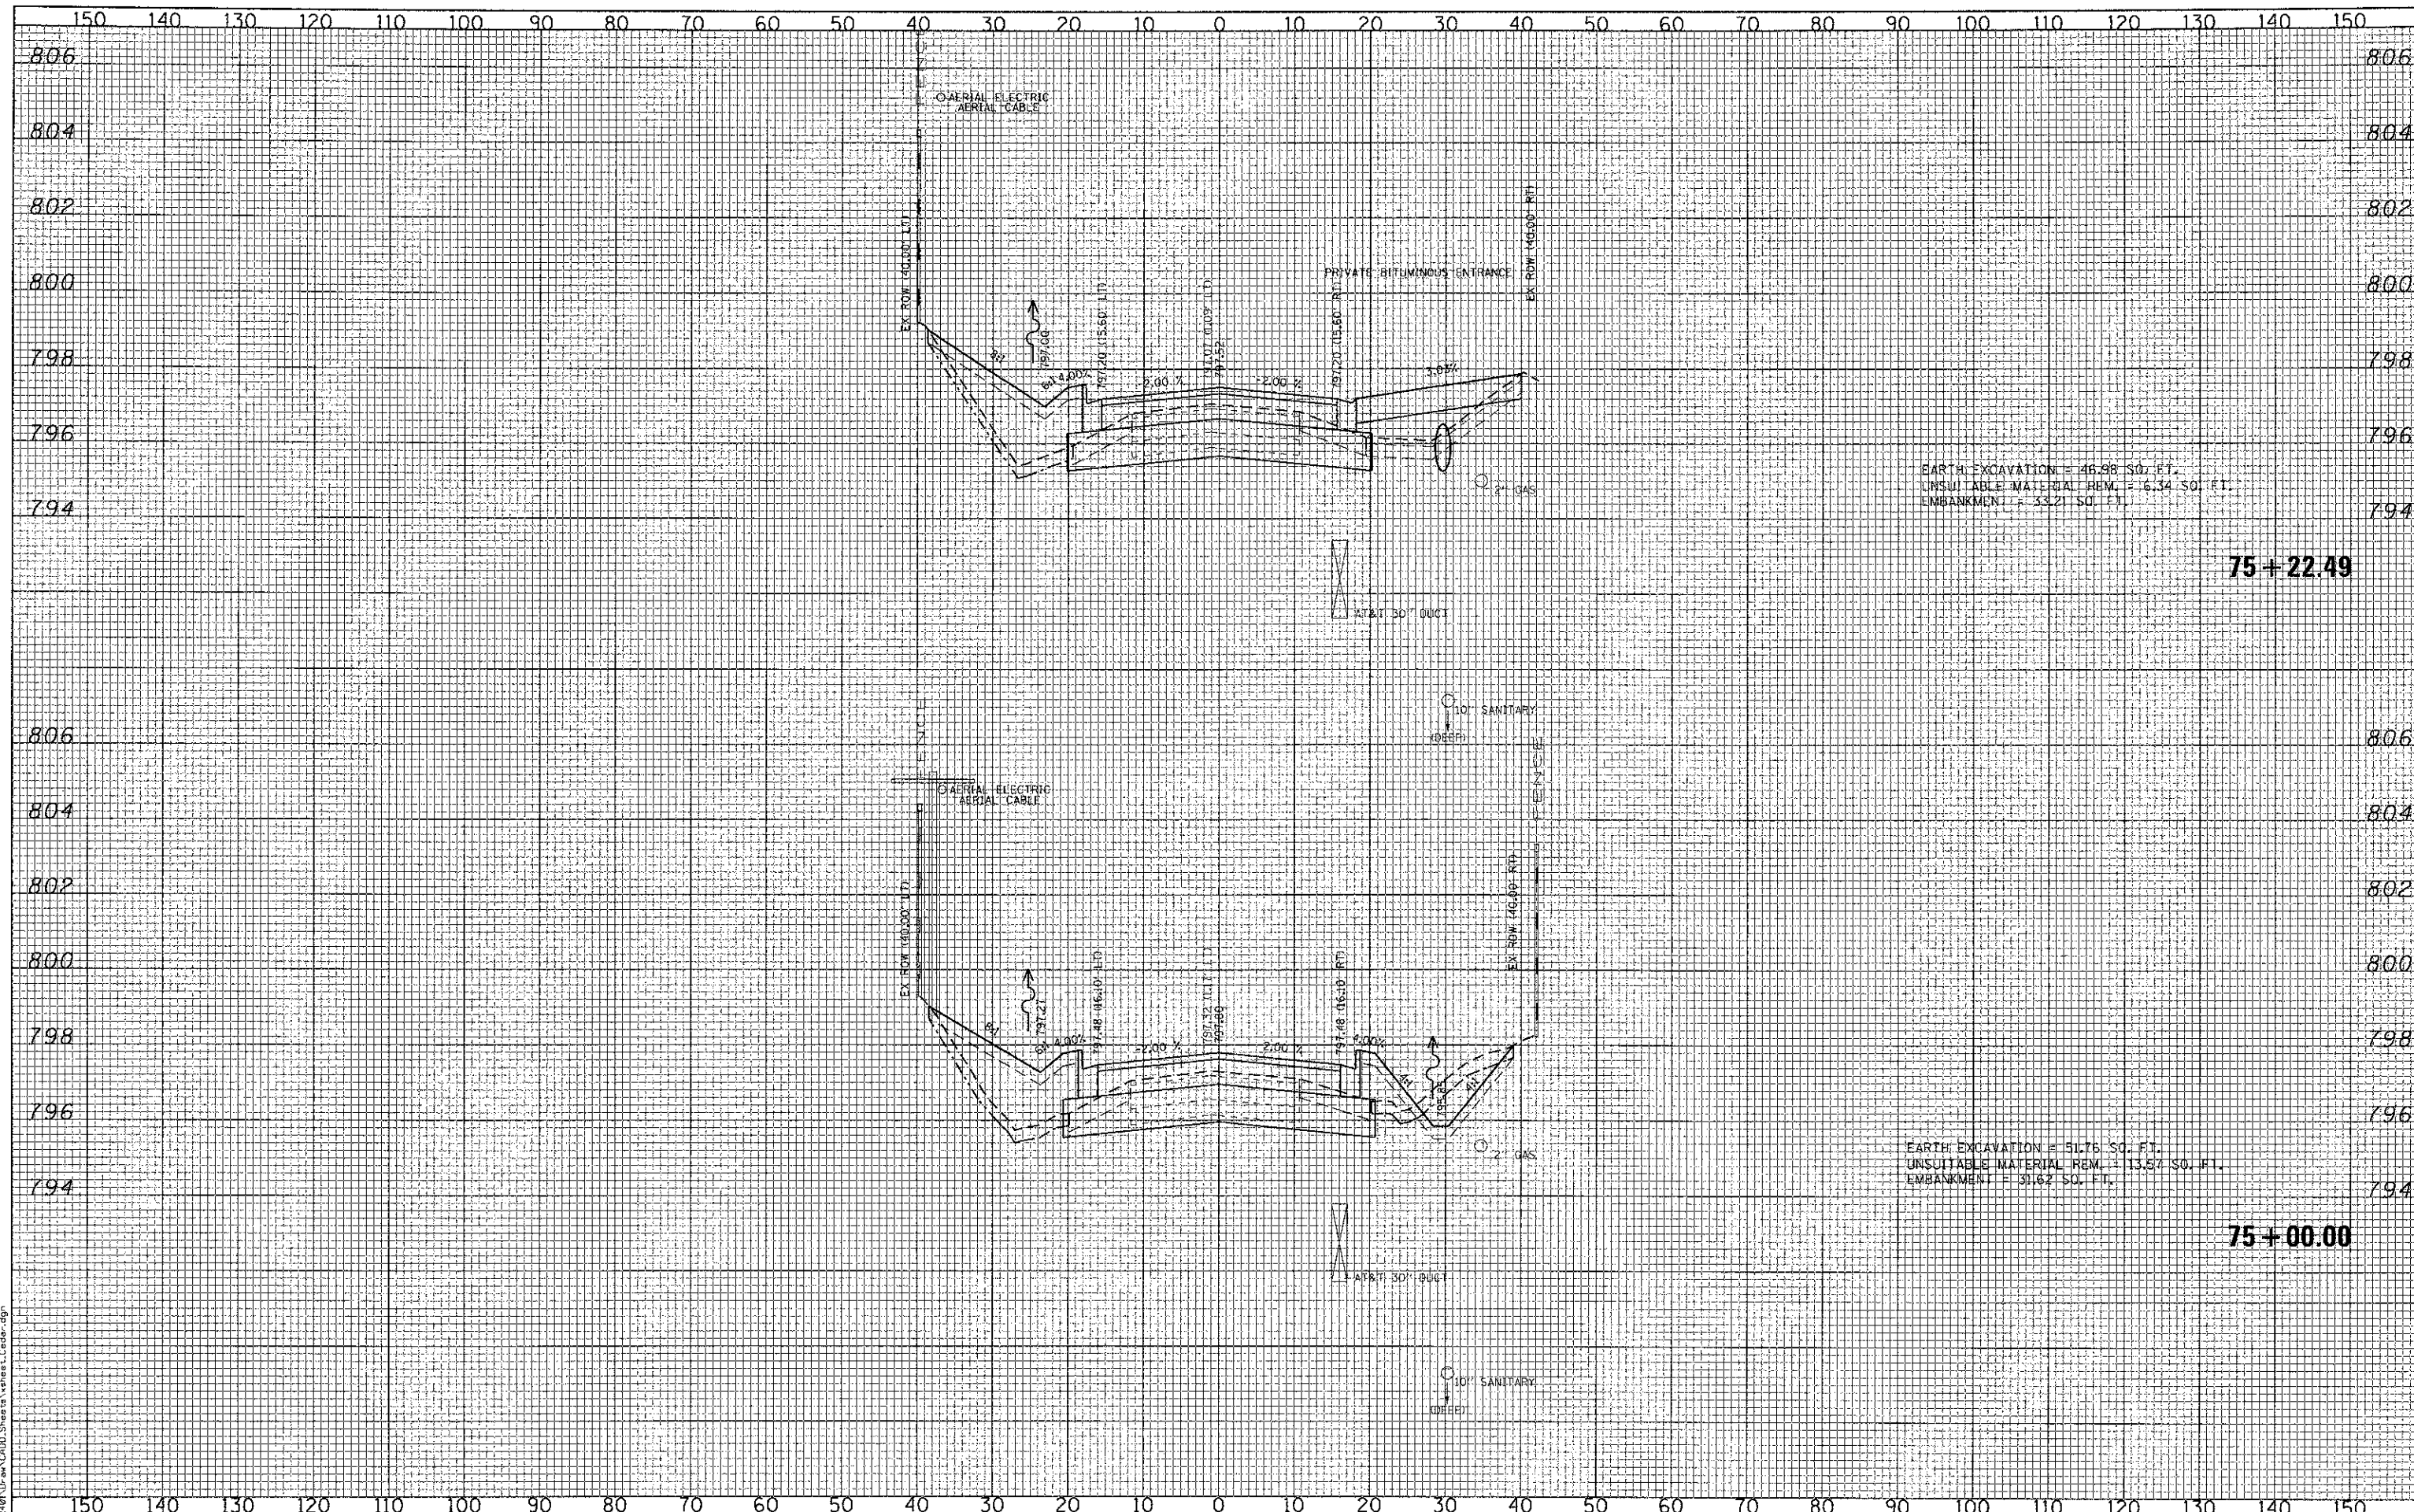


EARTH EXCAVATION = 46.98 SQ. FT.
 UNSUITABLE MATERIAL REM. = 6.34 SQ. FT.
 EMBANKMENT = 33.21 SQ. FT.

75+22.49

EARTH EXCAVATION = 31.76 SQ. FT.
 UNSUITABLE MATERIAL REM. = 13.57 SQ. FT.
 EMBANKMENT = 31.62 SQ. FT.

75+00.00

FILE NAME = L:\AL\ED\012249\Drawings\Sheet\sheet_Cross-sec.dwg

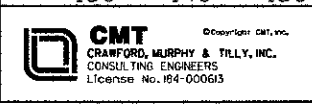

USER NAME = Jeff Sedig	DESIGNED - CMC	REVISED -
PLOT SCALE = 20.0000' / 1" =	DRAWN - ERD	REVISED -
PLOT DATE = \$PLOTDATE\$	CHECKED - KDN	REVISED -
	DATE - 10/22/2012	REVISED -

STATE OF ILLINOIS
 DEPARTMENT OF TRANSPORTATION

CEDAR LAKE ROAD - CROSS SECTIONS

SCALE: 10'H=1" SHEET NO. OF SHEETS STA. 75+00.00 TO STA. 75+22.49

F.A. RTE.	SECTION	COUNTY	TOTAL SHEETS	SHEET NO.
0192	06-00153-07-CH	LAKE	120	99
CONTRACT NO. 63682				

FED. ROAD DIST. NO. 1 ILLINOIS FED. AID PROJECT