


BY _____ DATE _____
 SURVEYED _____
 PLOTTED _____
 TEMPLATE _____
 NOTE BOOK _____
 AREAS CHECKED _____
 NO. _____

BY _____ DATE _____
 SURVEYED _____
 PLOTTED _____
 TEMPLATE _____
 NOTE BOOK _____
 AREAS CHECKED _____
 NO. _____

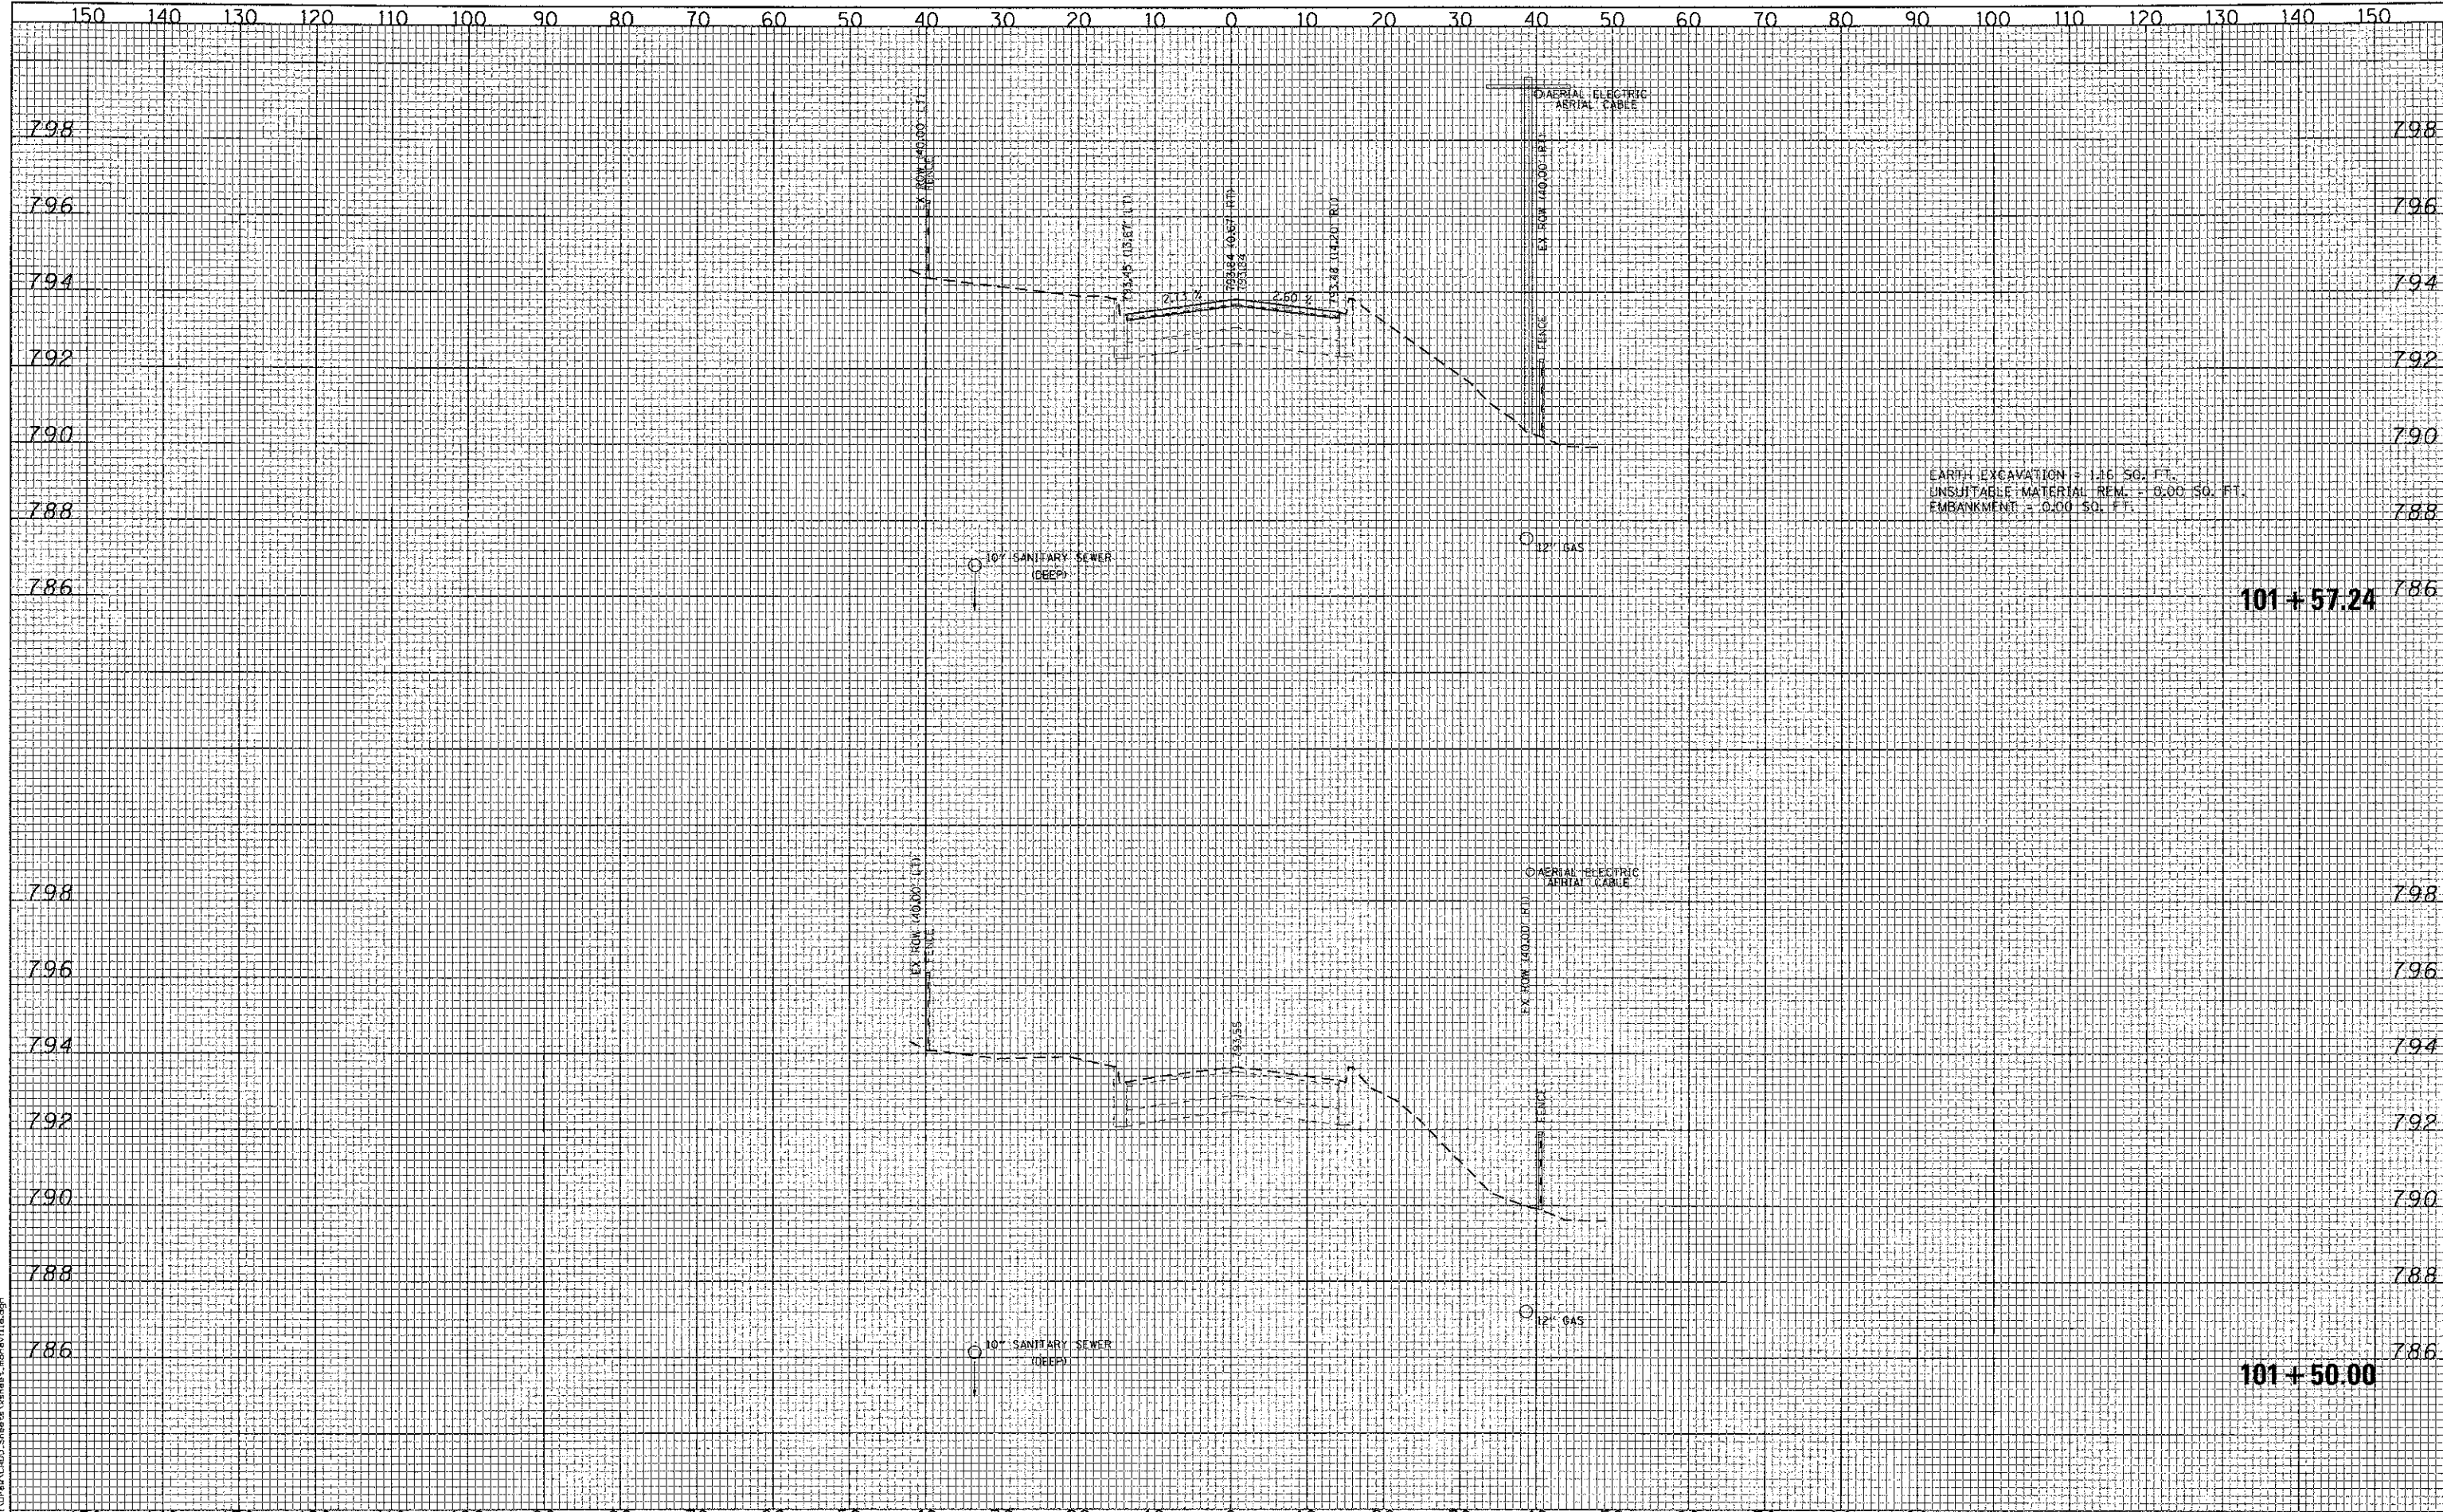

FILE NAME = L:\A\REC01122481\AD\ea\CADD\Share\A\shms\monaville.dgn
 CMT
 CRANFORD, MURPHY & TILLY, INC.
 CONSULTING ENGINEERS
 License No. 084-000615

USER NAME = Jeff Sedig	DESIGNED - CMC	REVISED -
PLOT SCALE = 20,0000 1" = 200'	DRAWN - ERD	REVISED -
PLOT DATE = \$PLOTDATE\$	CHECKED - KDN	REVISED -
	DATE - 10/22/2012	REVISED -

**STATE OF ILLINOIS
 DEPARTMENT OF TRANSPORTATION**

MONAVILLE ROAD - CROSS SECTIONS

SCALE: 10H:2V SHEET NO. OF SHEETS STA. 101+50.00 TO STA. 101+57.24

F.A. RTE.	SECTION	COUNTY	TOTAL SHEETS	SHEET NO.
0192	06-00153-07-CH	LAKE	120	104
CONTRACT NO. 63682				
FED. ROAD DIST. NO. 1 [ILLINOIS] FED. AID PROJECT				