


DATE	
BY	
FINAL SURVEY	
NOTED	
AREAS CHECKED	

DATE	
BY	
ORIGINAL SURVEY	
NOTED	
AREAS CHECKED	

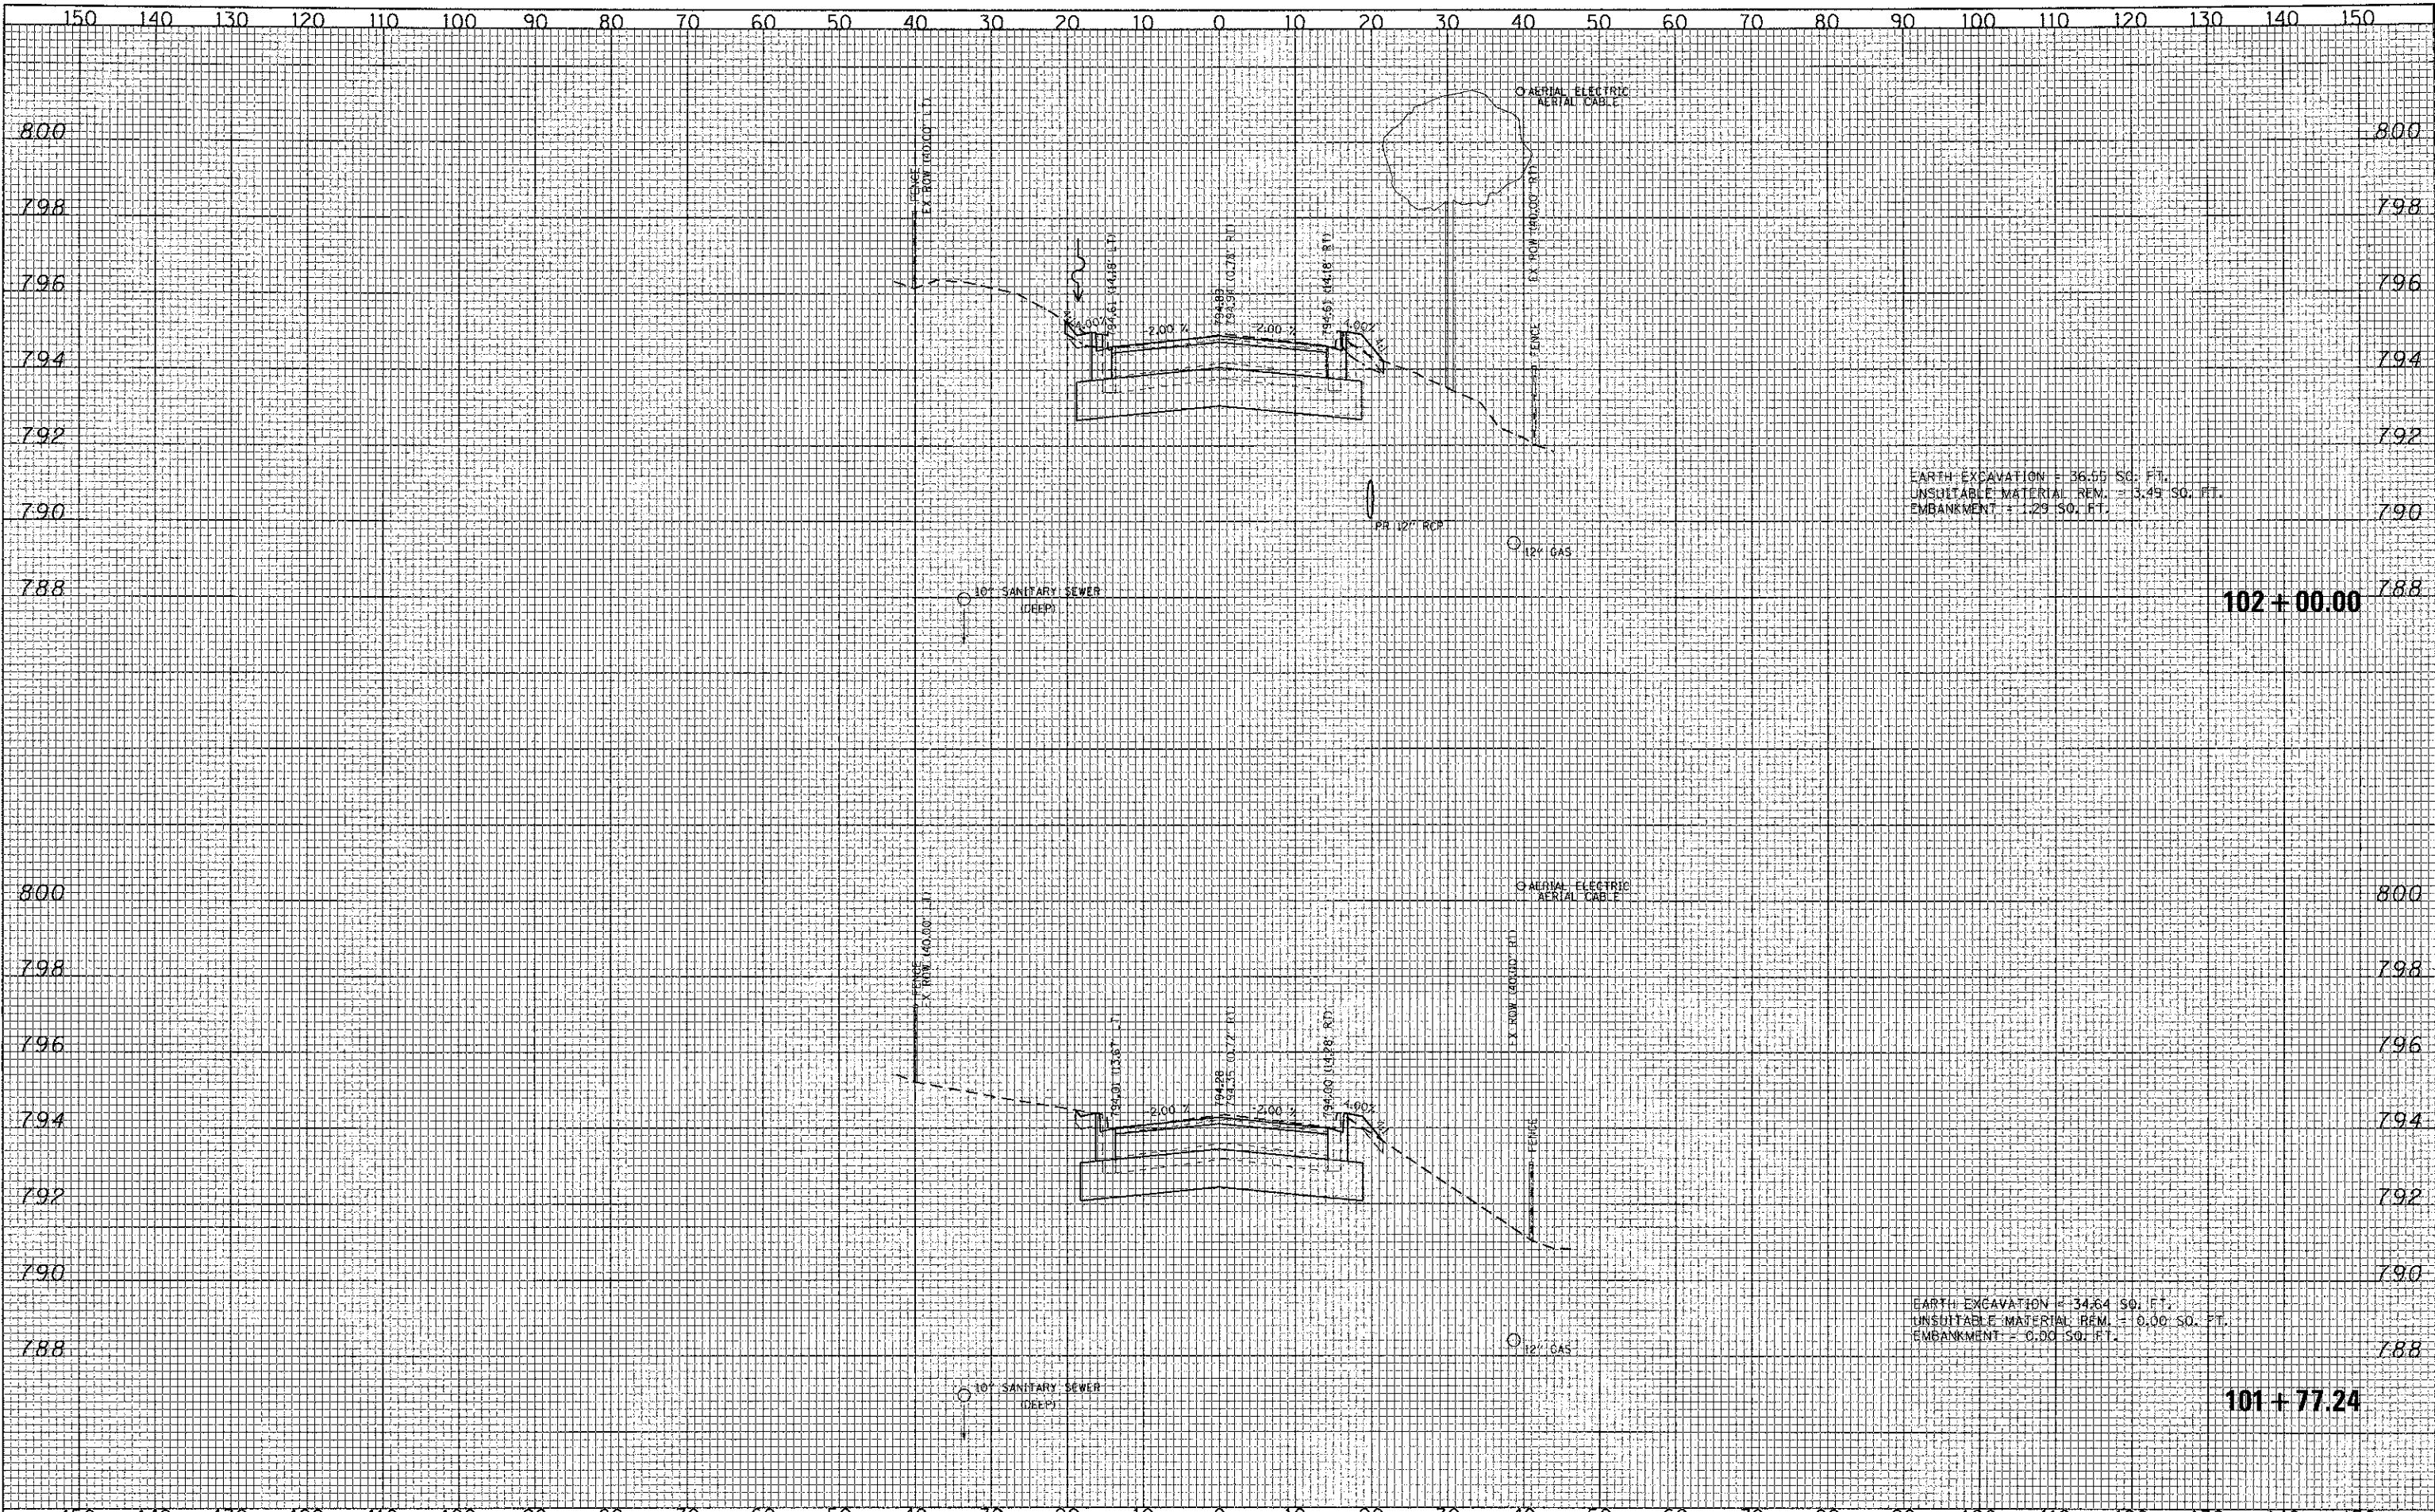

EARTH EXCAVATION = 36.55 SQ. FT.  
 UNSUITABLE MATERIAL REM. = 3.45 SQ. FT.  
 EMBANKMENT = 1.29 SQ. FT.

EARTH EXCAVATION = 34.64 SQ. FT.  
 UNSUITABLE MATERIAL REM. = 0.00 SQ. FT.  
 EMBANKMENT = 0.00 SQ. FT.

102 + 00.00

101 + 77.24

FILE NAME =



USER NAME =	Jeff Gentry
DESIGNED -	CMC
DRAWN -	ERD
CHECKED -	KDN
DATE -	10/22/2012

REVISED -	
REVISED -	
REVISED -	
REVISED -	

STATE OF ILLINOIS  
 DEPARTMENT OF TRANSPORTATION

MONAVILLE ROAD - CROSS SECTIONS

SCALE: 10H:2V SHEET NO. OF SHEETS STA. 101+77.24 TO STA. 102+00.00

F.A. RTE.	SECTION	COUNTY	TOTAL SHEETS	SHEET NO.
0192	06-00153-07-CH	LAKE	120	105
CONTRACT NO. 63682				
FED. ROAD DIST. NO. 1 (ILLINOIS) FED. AID PROJECT				