


DATE	
BY	
FINAL SURVEY	
TEMP. AREAS	
NOTE BOOK	
AREAS CHECKED	


DATE	
BY	
ORIGINAL SURVEY	
TEMP. AREAS	
NOTE BOOK	
AREAS CHECKED	

FILE NAME = L:\LAKEDD\1122481\Draw\CrDD_Sheets\sheet_monville.dwg

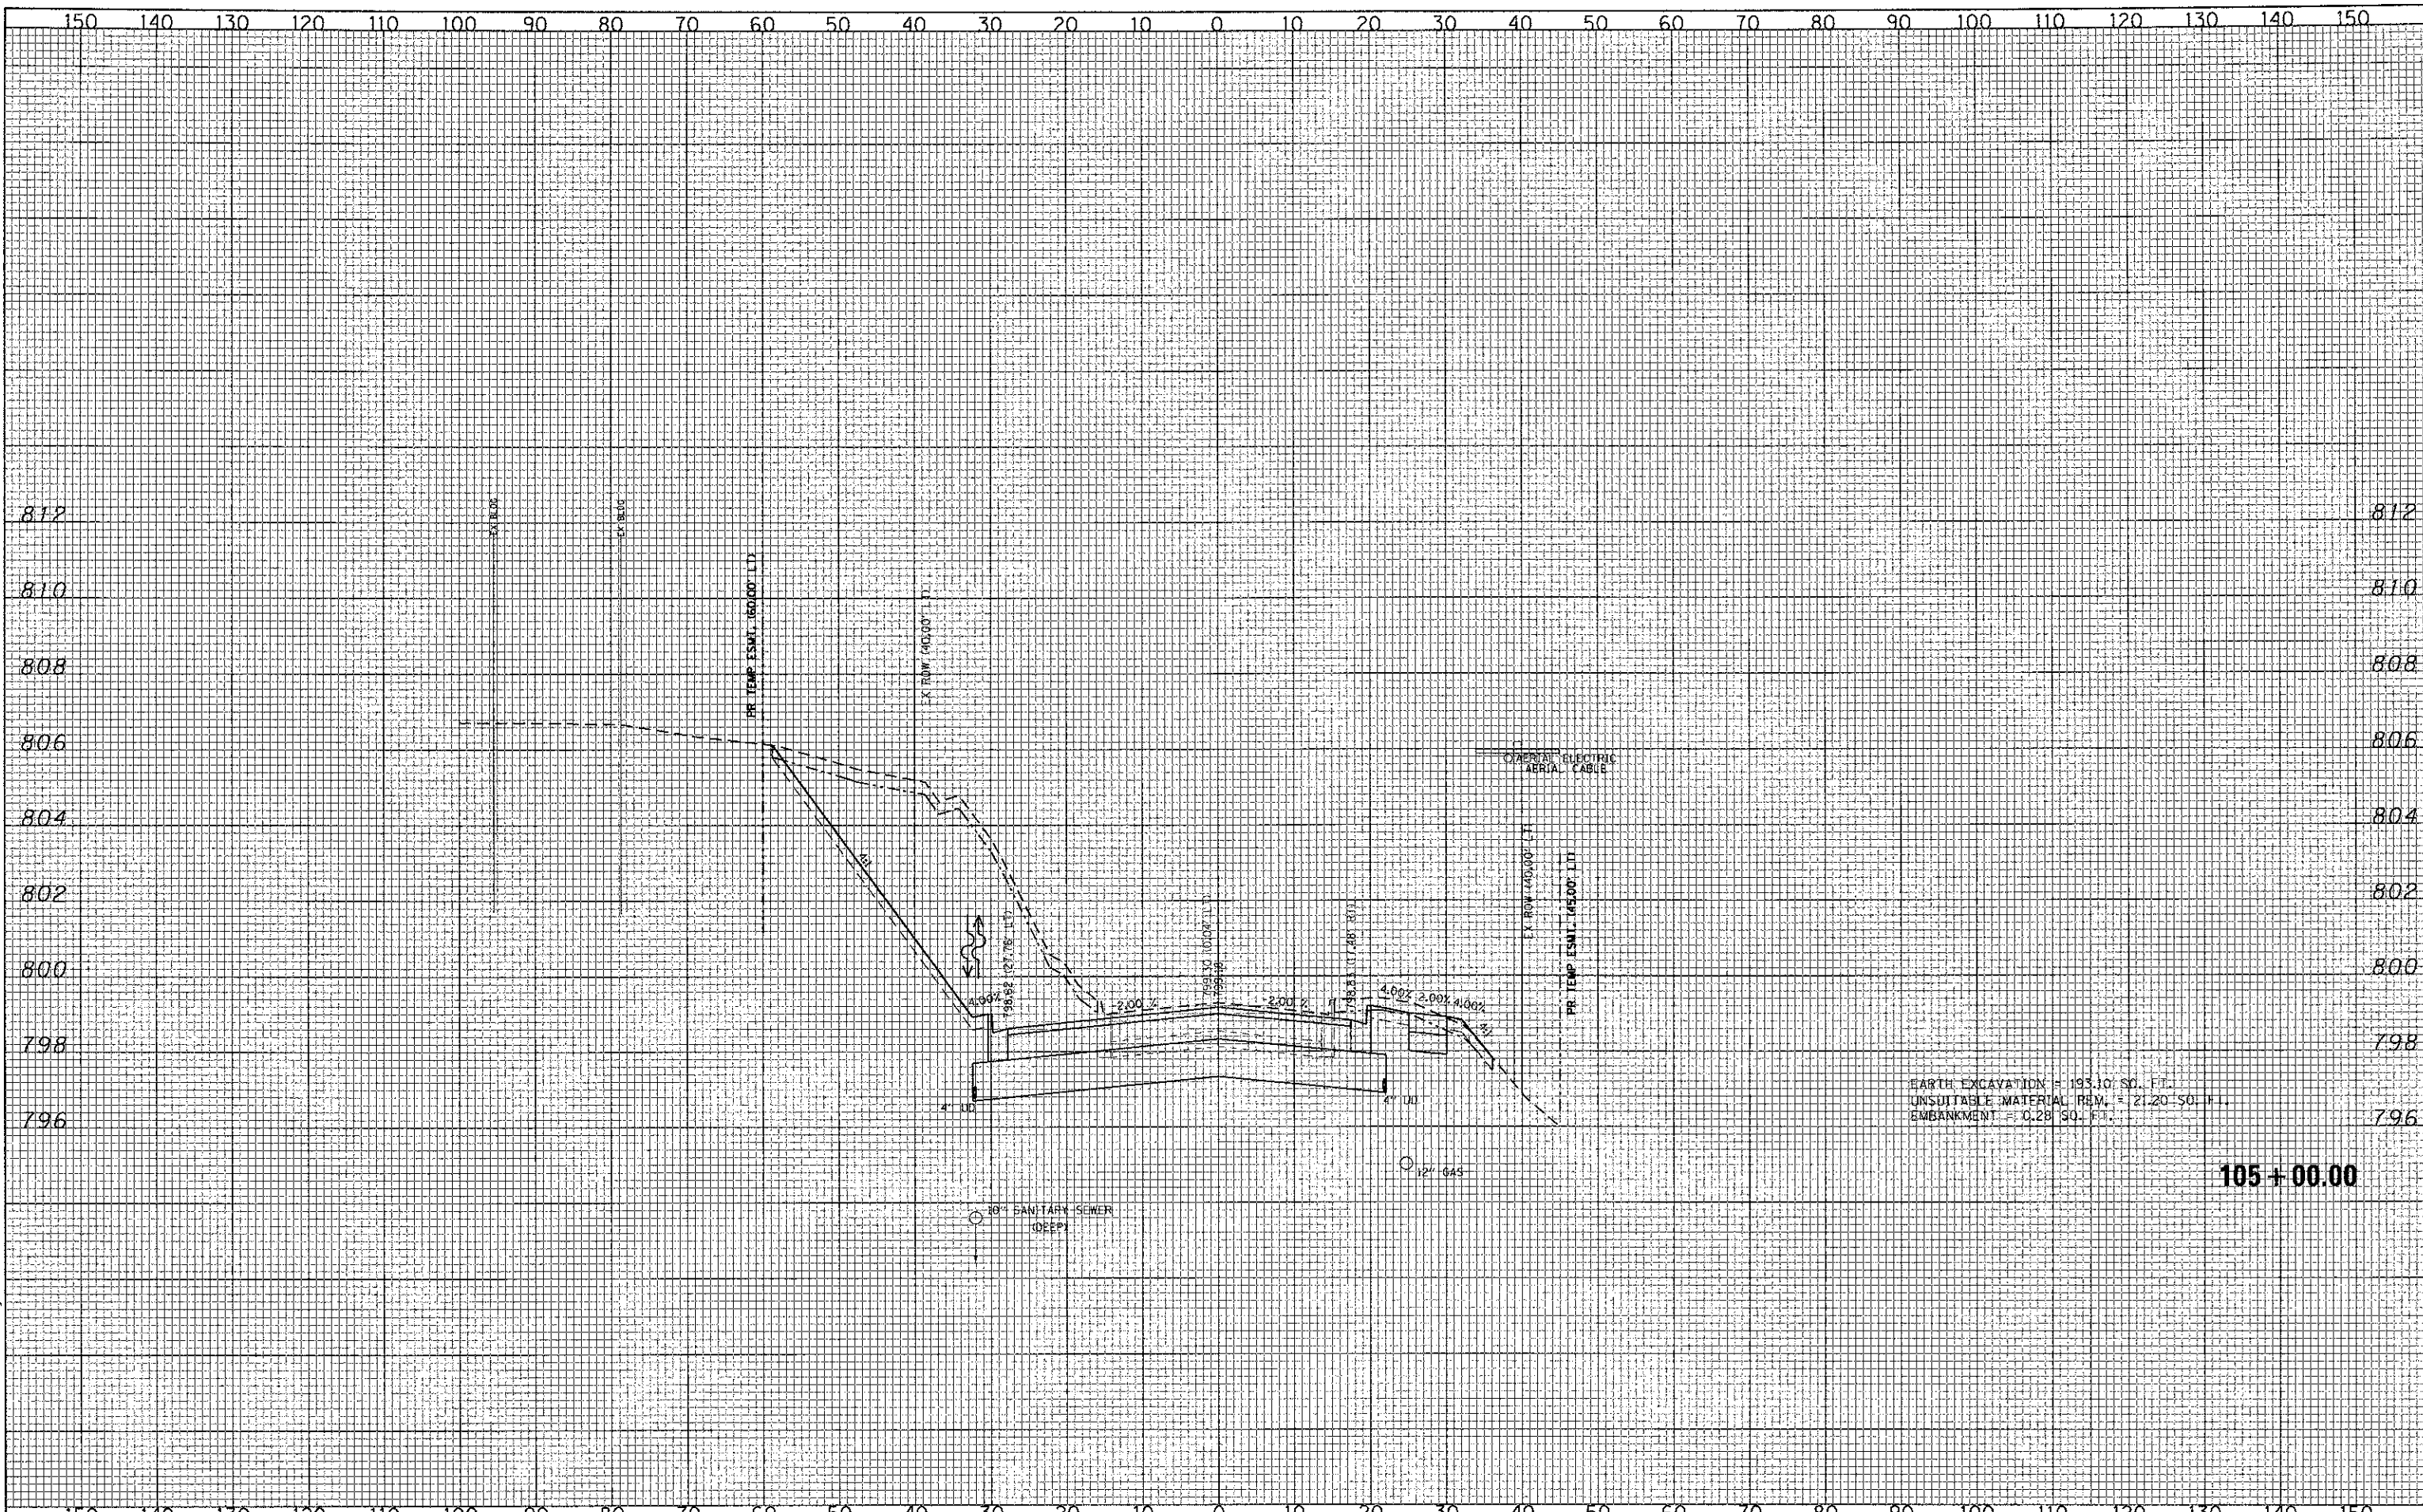

EARTH EXCAVATION = 195.10 SQ. FT.
 UNSUITABLE MATERIAL REM. = 21.20 SQ. FT.
 EMBANKMENT = 0.28 SQ. FT.

105+00.00

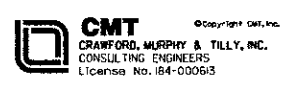

USER NAME = Jeff Sedig	DESIGNED - CMC	REVISED -
	DRAWN - ERD	REVISED -
PLOT SCALE = 20.0000' / in.	CHECKED - KDN	REVISED -
PLOT DATE = *PLOTDATE*	DATE - 10/22/2012	REVISED -

STATE OF ILLINOIS
 DEPARTMENT OF TRANSPORTATION

MONVILLE ROAD - CROSS SECTIONS

SCALE: 10H:2V SHEET NO. OF SHEETS STA. 105+00.00 TO STA. 105+00.00

F.A. RTE.	SECTION	COUNTY	TOTAL SHEETS	SHEET NO.
0192	06-00153-07-CH	LAKE	120	109
				CONTRACT NO. 63682
FED. ROAD DIST. NO. 1 ILLINOIS FED. AID PROJECT				