



DATE: _____
 BY: _____
 SURVEYED: _____
 TEMPLATE: _____
 NOTE BOOK: _____
 AREAS CHECKED: _____
 NO.: _____

DATE: _____
 BY: _____
 ORIGINAL SURVEY: _____
 TEMPLATE: _____
 NOTE BOOK: _____
 AREAS CHECKED: _____
 NO.: _____

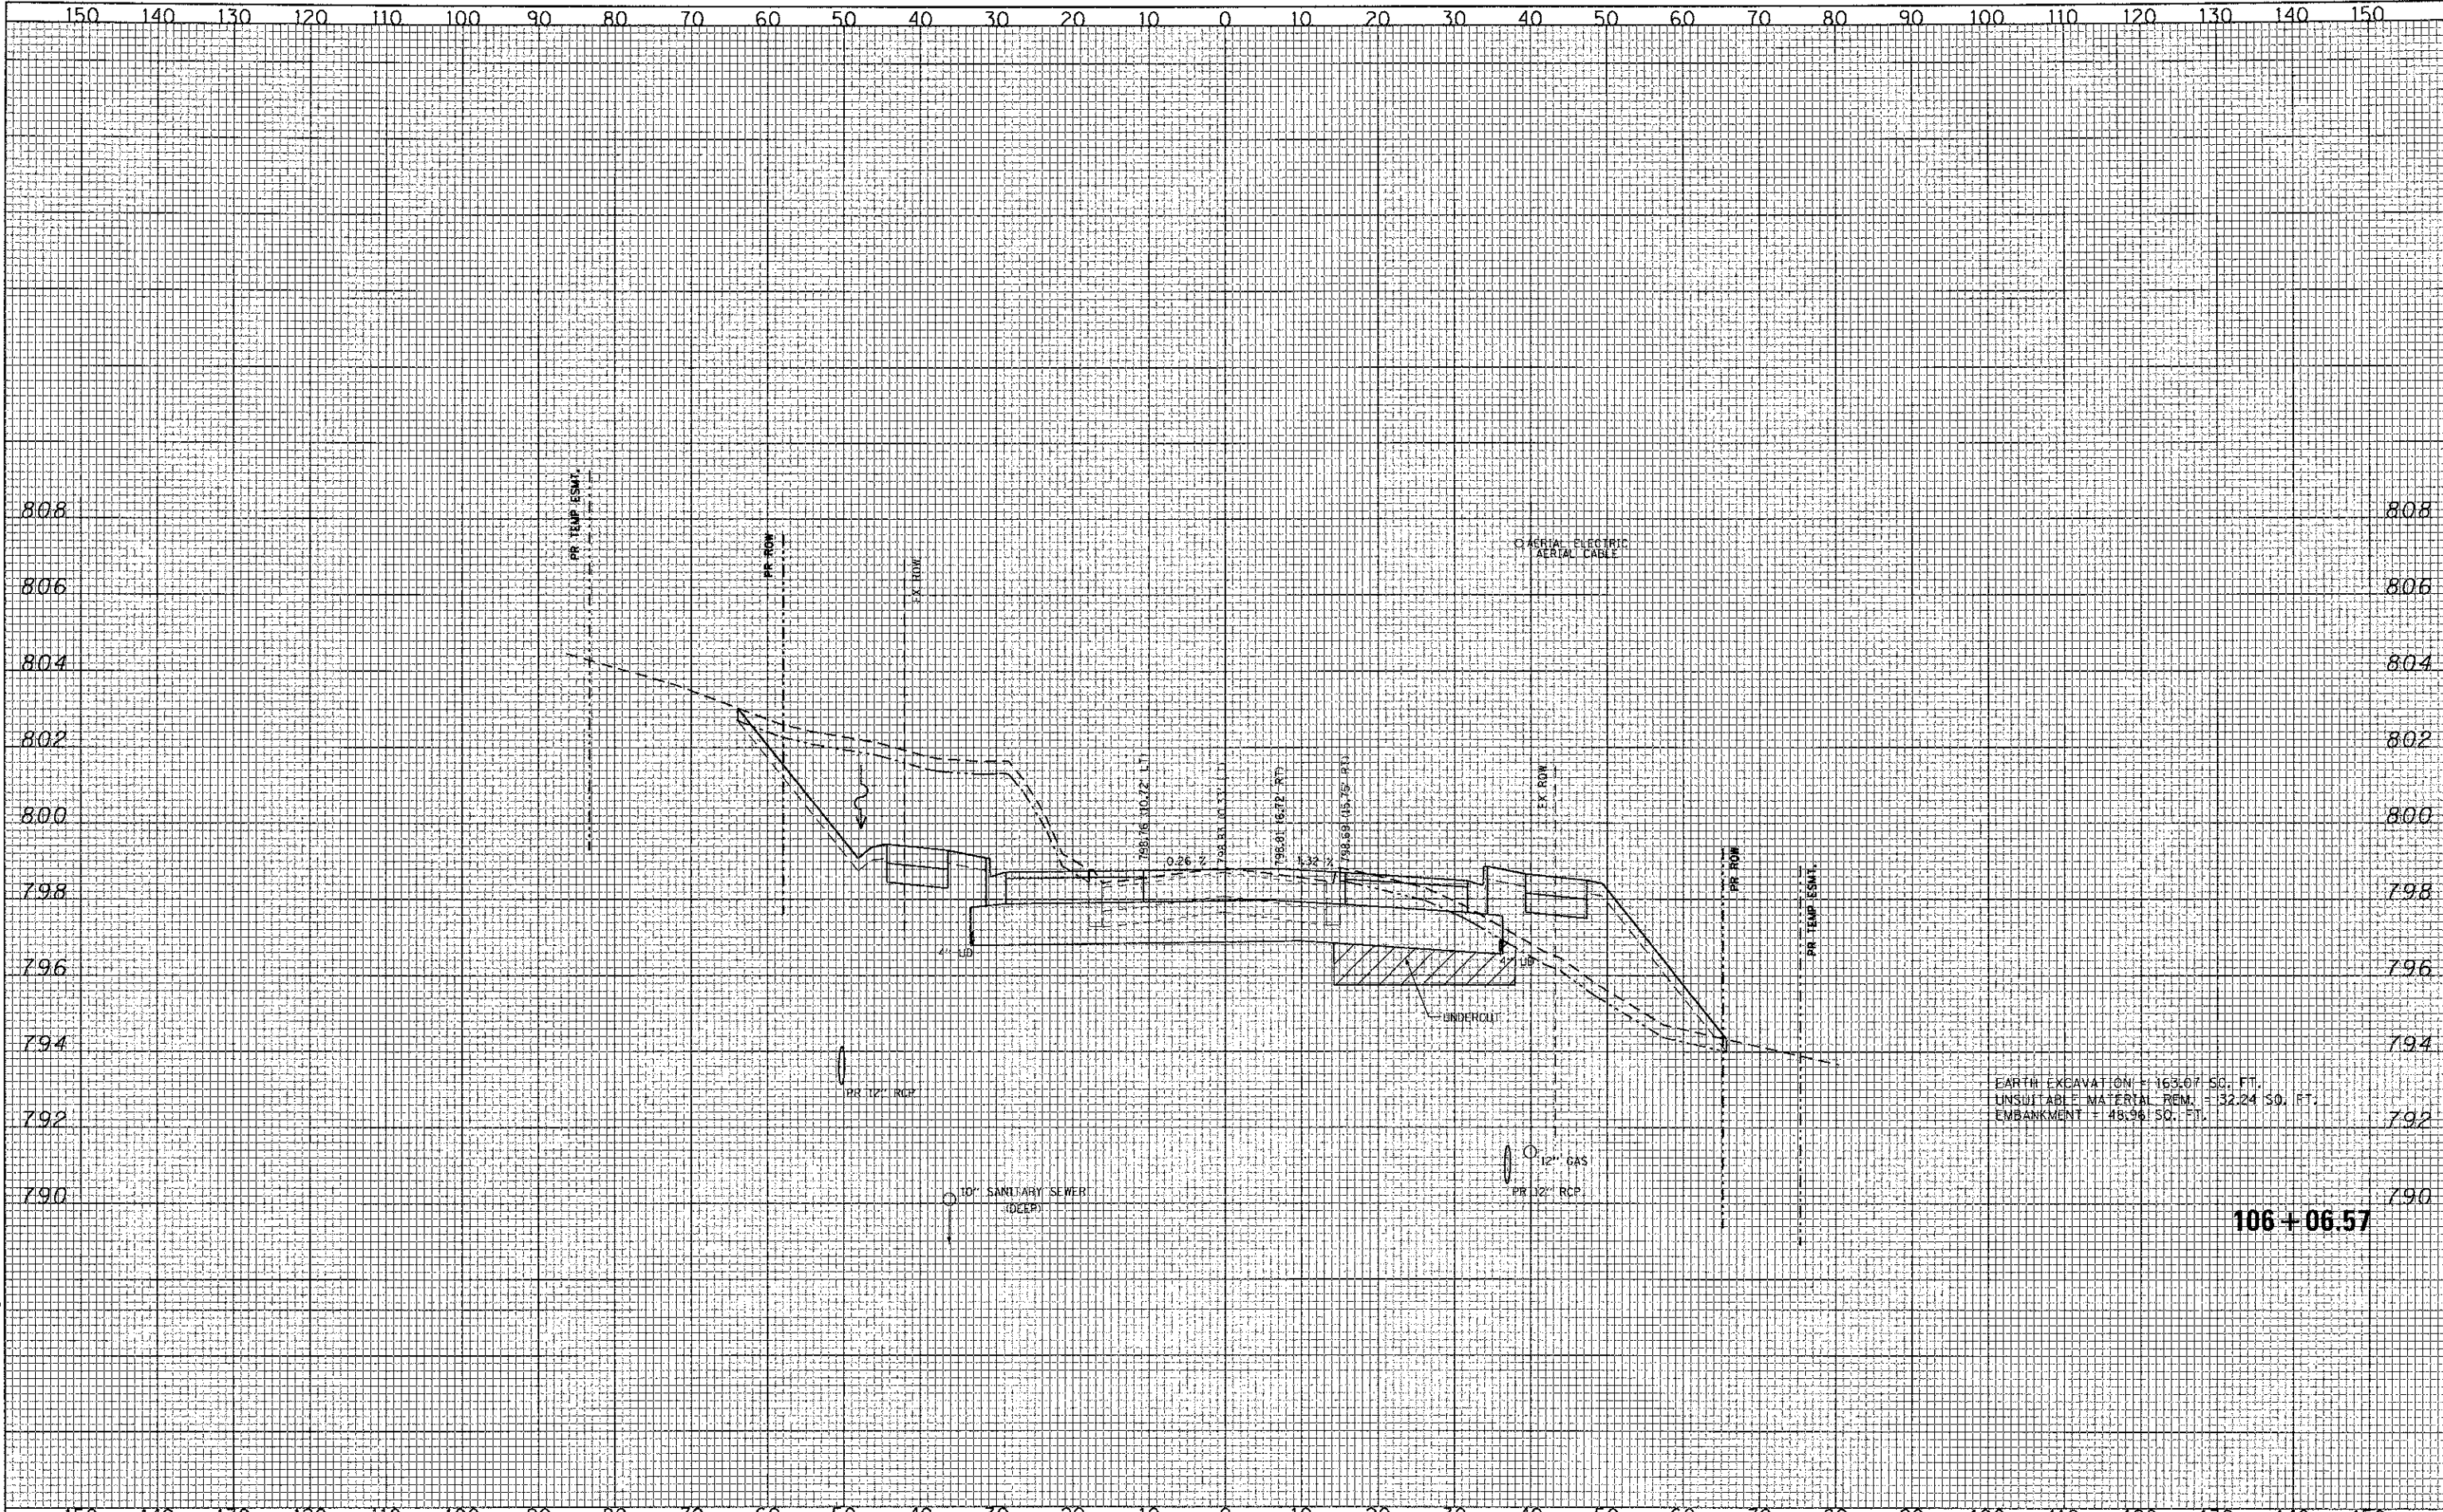

EARTH EXCAVATION = 163.07 SQ. FT.
 UNSUITABLE MATERIAL REM. = 32.24 SQ. FT.
 EMBANKMENT = 48.96 SQ. FT.

106+06.57

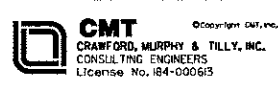

USER NAME = Jeff Sedig
 DESIGNED - CMC
 DRAWN - ERD
 CHECKED - KDN
 DATE - 10/22/2012

REVISED -
 REVISED -
 REVISED -
 REVISED -

STATE OF ILLINOIS
 DEPARTMENT OF TRANSPORTATION

MONVILLE ROAD - CROSS SECTIONS

SCALE: 10H42V SHEET NO. OF SHEETS STA. 106+06.57 TO STA. 106+06.57

F.A. RTE.	SECTION	COUNTY	TOTAL SHEETS	SHEET NO.
0192	06-00153-07-CH	LAKE	120	112
FED. ROAD DIST. NO. 1 (ILLINOIS) FED. AID PROJECT			CONTRACT NO. 63682	