


DATE	
BY	
SURVEYED	
PLOTTED	
TEMPLATE	
AREAS	
CHECKED	
NO.	

DATE	
BY	
SURVEYED	
PLOTTED	
TEMPLATE	
AREAS	
CHECKED	
NO.	

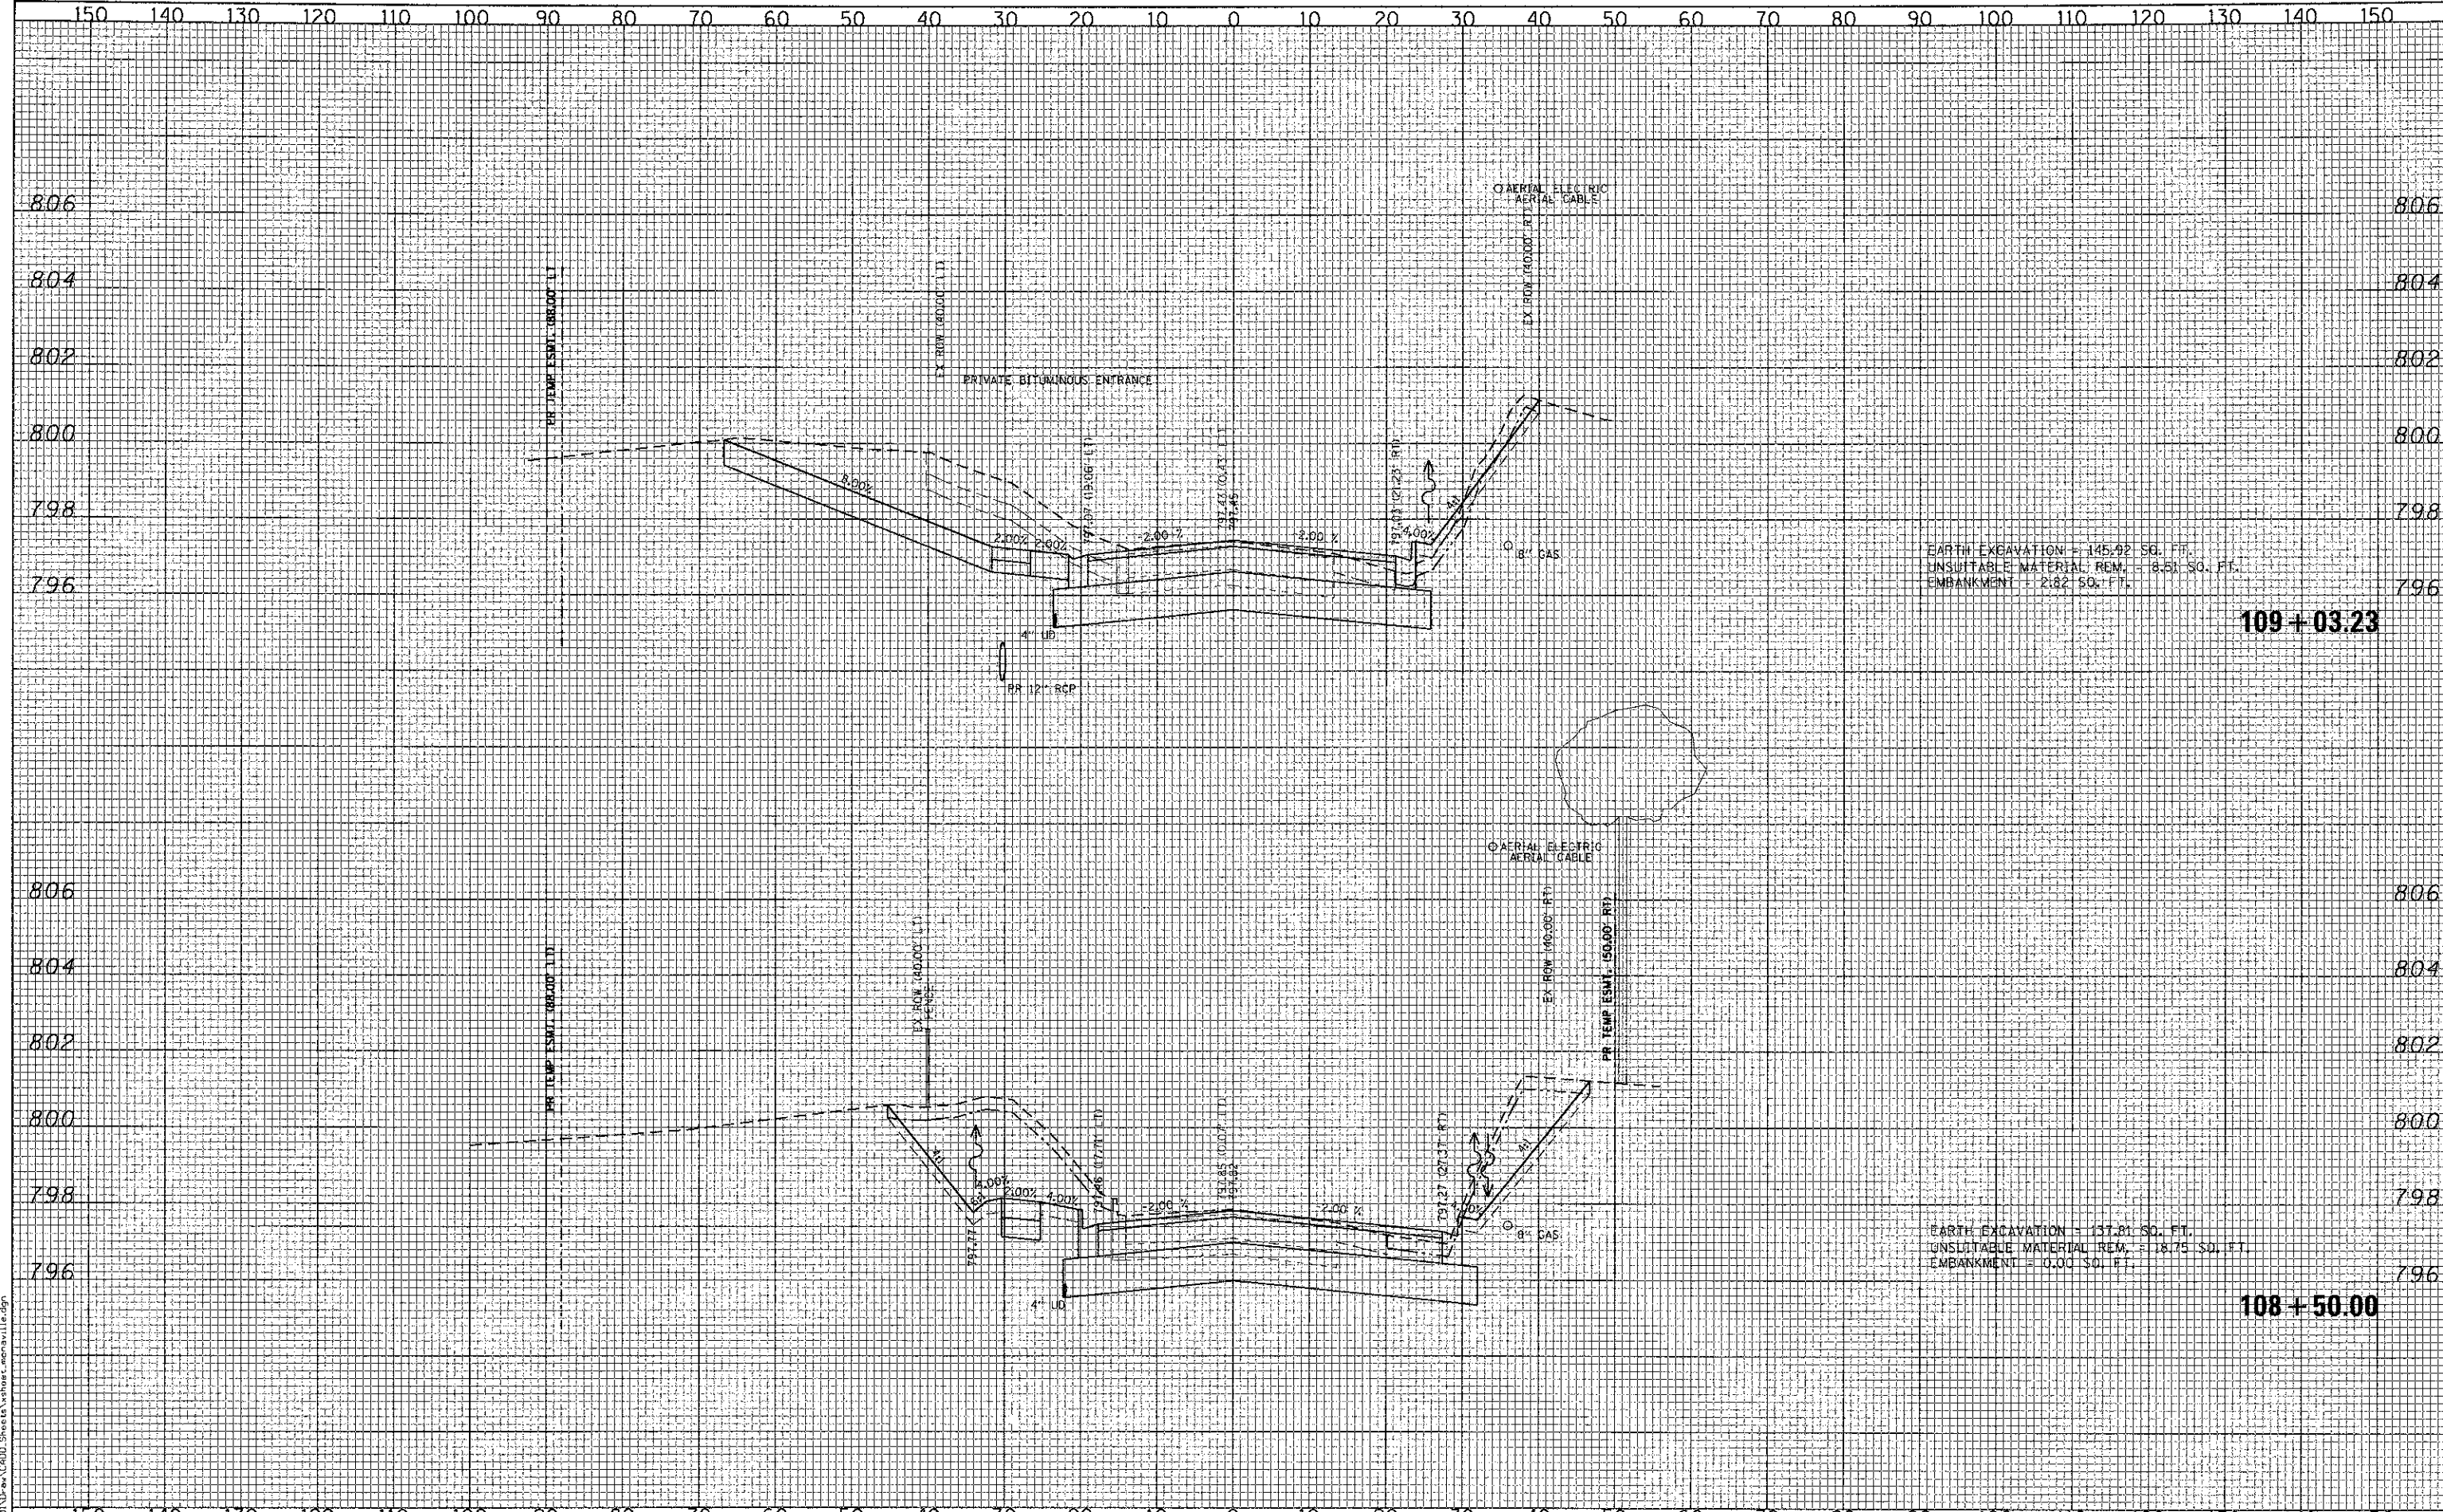


EARTH EXCAVATION = 145.92 SQ. FT.
 UNSUITABLE MATERIAL REM. = 8.51 SQ. FT.
 EMBANKMENT = 2.82 SQ. FT.

EARTH EXCAVATION = 137.81 SQ. FT.
 UNSUITABLE MATERIAL REM. = 18.75 SQ. FT.
 EMBANKMENT = 0.00 SQ. FT.

109+03.23

108+50.00

FILE NAME =

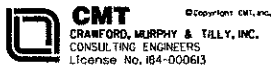

USER NAME = Jeff Sedig
 PLOT SCALE = 20.0000" = 1'
 PLOT DATE = #PLOTDATE#

DESIGNED - CMC
 DRAWN - ERD
 CHECKED - KDN
 DATE - 10/22/2012

REVISED -
 REVISED -
 REVISED -
 REVISED -

**STATE OF ILLINOIS
 DEPARTMENT OF TRANSPORTATION**

MONAVILLE ROAD - CROSS SECTIONS

SCALE: 10H:2V SHEET NO. OF SHEETS STA. 108+50.00 TO STA. 109+03.23

F.A. RTE.	SECTION	COUNTY	TOTAL SHEETS	SHEET NO.
0192	06-00153-07-CH	LAKE	120	116
FED. ROAD DIST. NO. 1 ILLINOIS FED. AID PROJECT				
CONTRACT NO. 63682				