


DATE	
BY	
REVISIONS	
NO.	
DATE	
BY	
REVISIONS	
NO.	
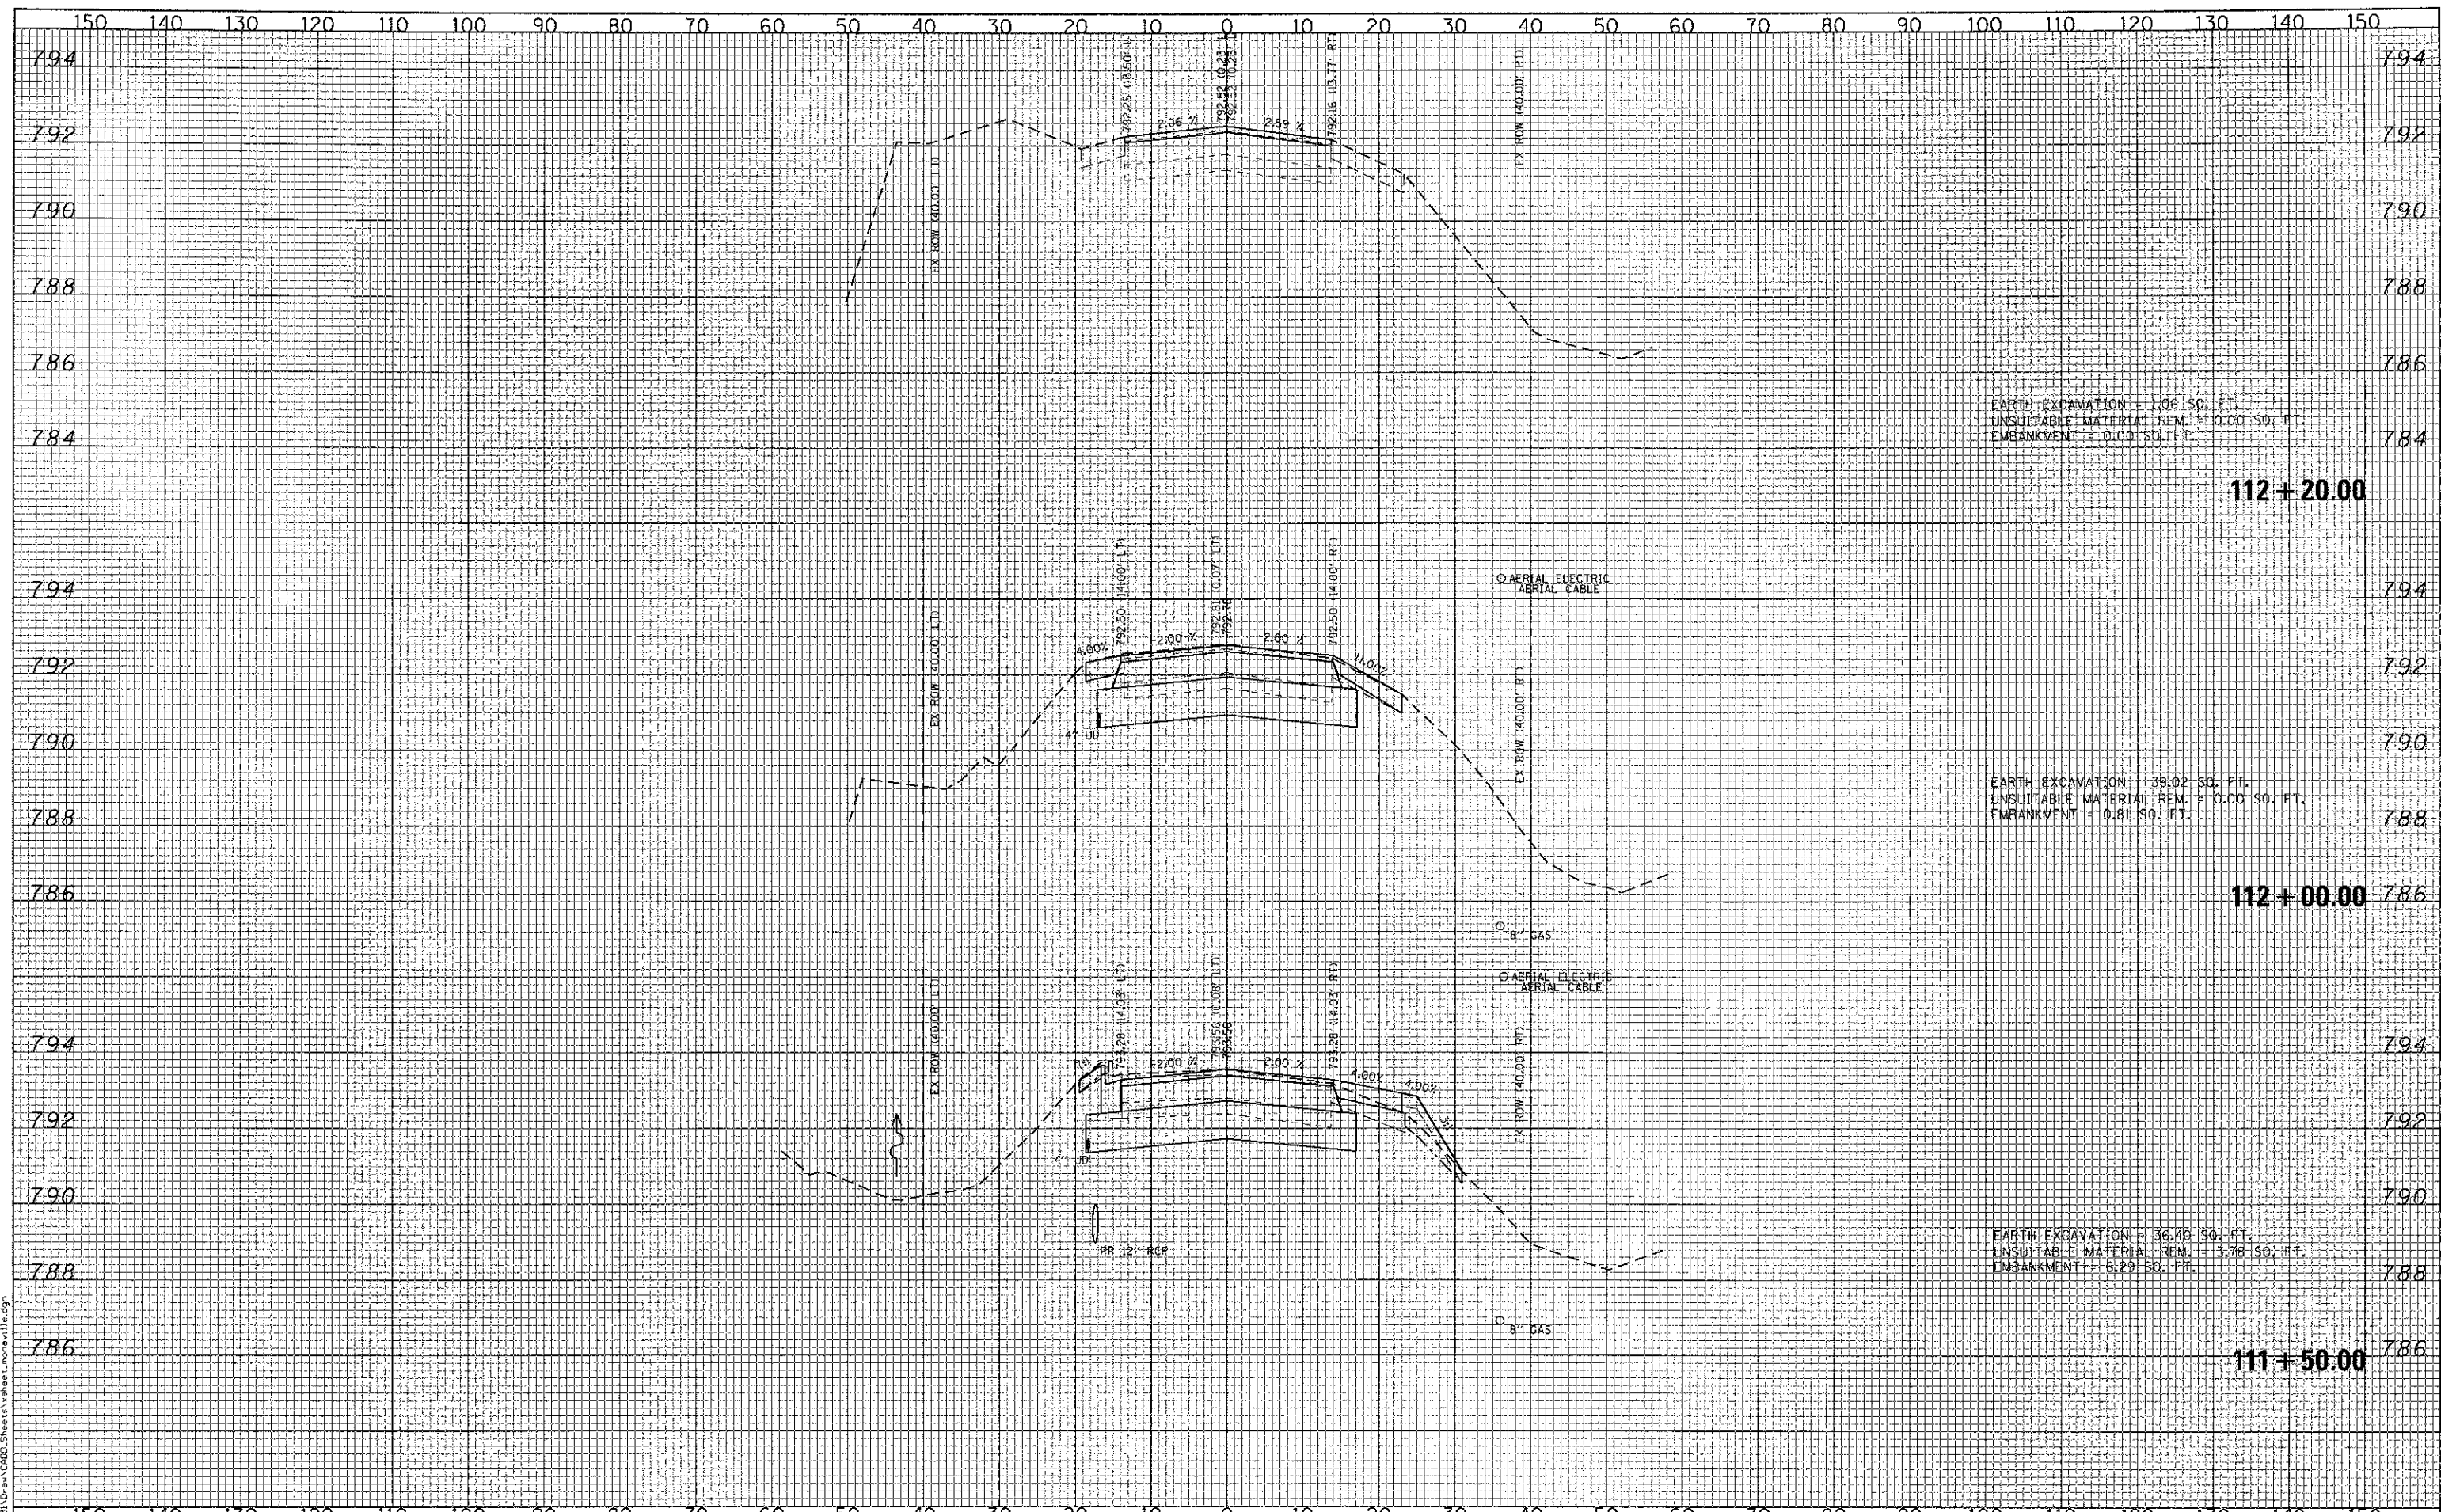

EARTH EXCAVATION = 1.06 SQ. FT.
 UNSUITABLE MATERIAL REM. = 0.00 SQ. FT.
 EMBANKMENT = 0.00 SQ. FT.

EARTH EXCAVATION = 39.02 SQ. FT.
 UNSUITABLE MATERIAL REM. = 0.00 SQ. FT.
 EMBANKMENT = 0.81 SQ. FT.

EARTH EXCAVATION = 36.40 SQ. FT.
 UNSUITABLE MATERIAL REM. = 3.78 SQ. FT.
 EMBANKMENT = 6.29 SQ. FT.

112+20.00

112+00.00

111+50.00

 CRAWFORD, MURPHY & TILLY, INC. CONSULTING ENGINEERS License No. 024-000613	USER NAME = Jeff Sadig DESIGNED - CMC DRAWN - ERD CHECKED - KDN DATE - 10/22/2012	REVISED - REVISED - REVISED - REVISED -	STATE OF ILLINOIS DEPARTMENT OF TRANSPORTATION	MONAVILLE ROAD - CROSS SECTIONS SCALE: 10H:2V SHEET NO. OF SHEETS STA. 111+50.00 TO STA. 112+20.00	F.A. RTE. 0192 SECTION 06-00153-07-CH COUNTY LAKE TOTAL SHEETS 120 SHEET NO. 119 CONTRACT NO. 63682 FED. ROAD DIST. NO. 1 ILLINOIS FED. AID PROJECT
--	---	--	---	---	--