


- THERMOPLASTIC STRIPING CODE**
- A PROPOSED SOLID WHITE THERMOPLASTIC PAVEMENT MARKING - LINE 4" (EDGE LINE)
  - B PROPOSED SOLID YELLOW THERMOPLASTIC PAVEMENT MARKING - LINE 4" (LANE LINE)
  - C PROPOSED DOUBLE SOLID YELLOW THERMOPLASTIC PAVEMENT MARKING - CENTERLINE 4", 11" O/C
  - D PROPOSED SKIP-DASH YELLOW THERMOPLASTIC PAVEMENT MARKING - LINE 4" - 10' DASH, 30' SKIP (LANE LINE)
  - E PROPOSED SKIP-DASH WHITE THERMOPLASTIC PAVEMENT MARKING - LINE 6" - 2' DASH, 6' SKIP (LANE LINE)
  - F PROPOSED SOLID WHITE THERMOPLASTIC PAVEMENT MARKING - LINE 6" (LANE LINE)
  - G PROPOSED SOLID WHITE THERMOPLASTIC PAVEMENT MARKING - LINE 6" (PEDESTRIAN CROSSWALK MARKING)
  - H PROPOSED SOLID YELLOW THERMOPLASTIC PAVEMENT MARKING - LINE 12", 45' DIAGONALS, (MEDIAN LINE)
  - I PROPOSED SOLID WHITE THERMOPLASTIC PAVEMENT MARKING - LINE 12" (SCHOOL CROSSWALK MARKING)
  - J PROPOSED SOLID WHITE THERMOPLASTIC PAVEMENT MARKING - LINE 24" (STOP BAR)
  - K PROPOSED SOLID WHITE THERMOPLASTIC PAVEMENT MARKING - LETTERS & SYMBOLS

- REFLECTIVE PAVEMENT MARKERS**
- L PROPOSED RAISED REFLECTIVE PAVEMENT MARKERS - 80' O/C OR AS SHOWN
  - ▲ TWO-WAY AMBER MARKER
  - ▶ ONE-WAY AMBER MARKER
  - ▷ ONE-WAY CRYSTAL MARKER

**REFLECTIVE PAVEMENT MARKER REMOVAL**  
 ON EAST AVENUE, EXISTING RAISED REFLECTIVE PAVEMENT MARKERS SHALL BE REMOVED AND REPLACED. SEE DISTRICT DETAIL TC-11.

**NOTE:**  
 PROPOSED PAVEMENT MARKING IS BEING REPLACED IN THE SAME LOCATION.

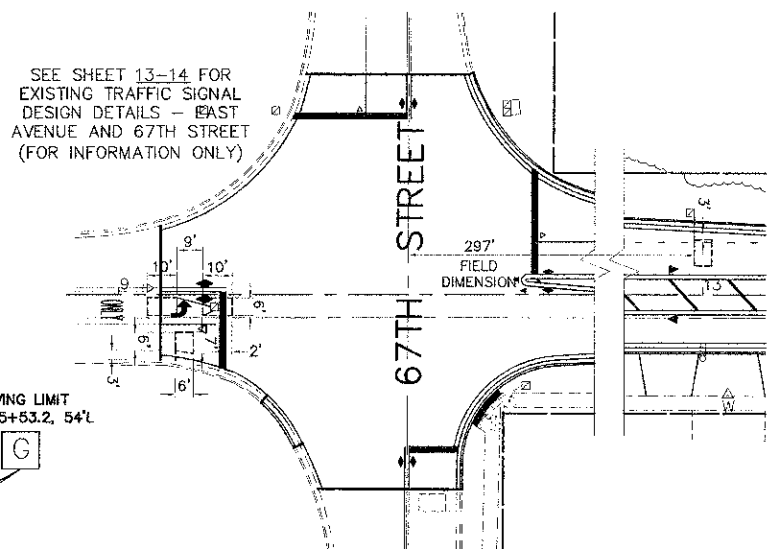

**DETECTOR LOOP REPLACEMENT AT 67TH STREET**  
 N.T.S.

FOR RAISED REFLECTIVE PAVEMENT MARKING DETAILS SEE SHEET 23 FOR DISTRICT DETAIL TC-11  
 FOR PAVEMENT MARKING DETAILS SEE SHEET 24 FOR DISTRICT DETAIL TC-13

**IMPORTANT!**  
 FULL SIZE PLANS HAVE BEEN PREPARED USING STANDARD ENGINEERING SCALES. REDUCED SIZED PLANS WILL NOT CONFORM TO STANDARD SCALES INDICATED IN TITLE BLOCK.

**NOTE:**  
 SHORT-TERM PAVEMENT MARKING IS PROPOSED ON THE MILLED PAVEMENT, NEW BINDER AND ON THE NEW SURFACE. SEE ARTICLE 703.04 OF THE LATEST EDITION OF THE "STANDARD SPECIFICATIONS FOR ROAD AND BRIDGE CONSTRUCTION".

**NOTE:**  
 ALL "ARROWS" AND "ONLAYS" SHALL BE 8" IN HEIGHT.

**NOTE:**  
 PROPOSED DOUBLE SOLID YELLOW THERMOPLASTIC PAVEMENT MARKING - CENTER LINE 4", 11" O/C (NOTE: [C]) IS MEASURED PER LINE. TOTAL QUANTITY AND PAYMENT LENGTH IS FOR EACH LINEAR FOOT OF SINGLE 4" STRIPE INSTALLED.

FILE NAME	VILLAGE OF HODGKINS EAST AVENUE 67TH ST. TO JOLIET RD. RESURFACING
-----------	---

USER NAME	
DESIGNED	TJK
DRAWN	JFP
CHECKED	JLC
DATE	4/12

REVISED	JLC 8-15-12
REVISED	JLC 10-15-12
REVISED	
REVISED	

STATE OF ILLINOIS  
 DEPARTMENT OF TRANSPORTATION

PLAN: EAST AVENUE - 67TH STREET TO STA. 36+00  
 (PAVEMENT MARKING)

SCALE: 1" = 40'

**Frank Novotny & Associates, Inc.**  
 888 Midway Drive • Willowbrook, IL • 60527 • Telephone: (630) 897-8600 • Fax: (630) 897-0133  
 ILLINOIS PROFESSIONAL DESIGN FIRM NO. 101-000205

PLAN	SECTION	COUNTY	TOTAL SHEETS	SHEET NO.
2719	11-00018-00-RS	COOK	29	12

CONTRACT NO. 63736  
 FED. ROAD DIST. NO. ILLINOIS FED. AID PROJECT NO. M-9003 (86B)