


DATE: _____
 BY: _____
 FINAL SURVEY _____
 SURVEY _____
 NOTE BOOK _____
 TEMPLE'S _____
 AREAS _____
 AREAS CHECKED _____
 NO. _____

DATE: _____
 BY: _____
 ORIGINAL SURVEY _____
 SURVEY _____
 NOTE BOOK _____
 TEMPLE'S _____
 AREAS _____
 AREAS CHECKED _____
 NO. _____

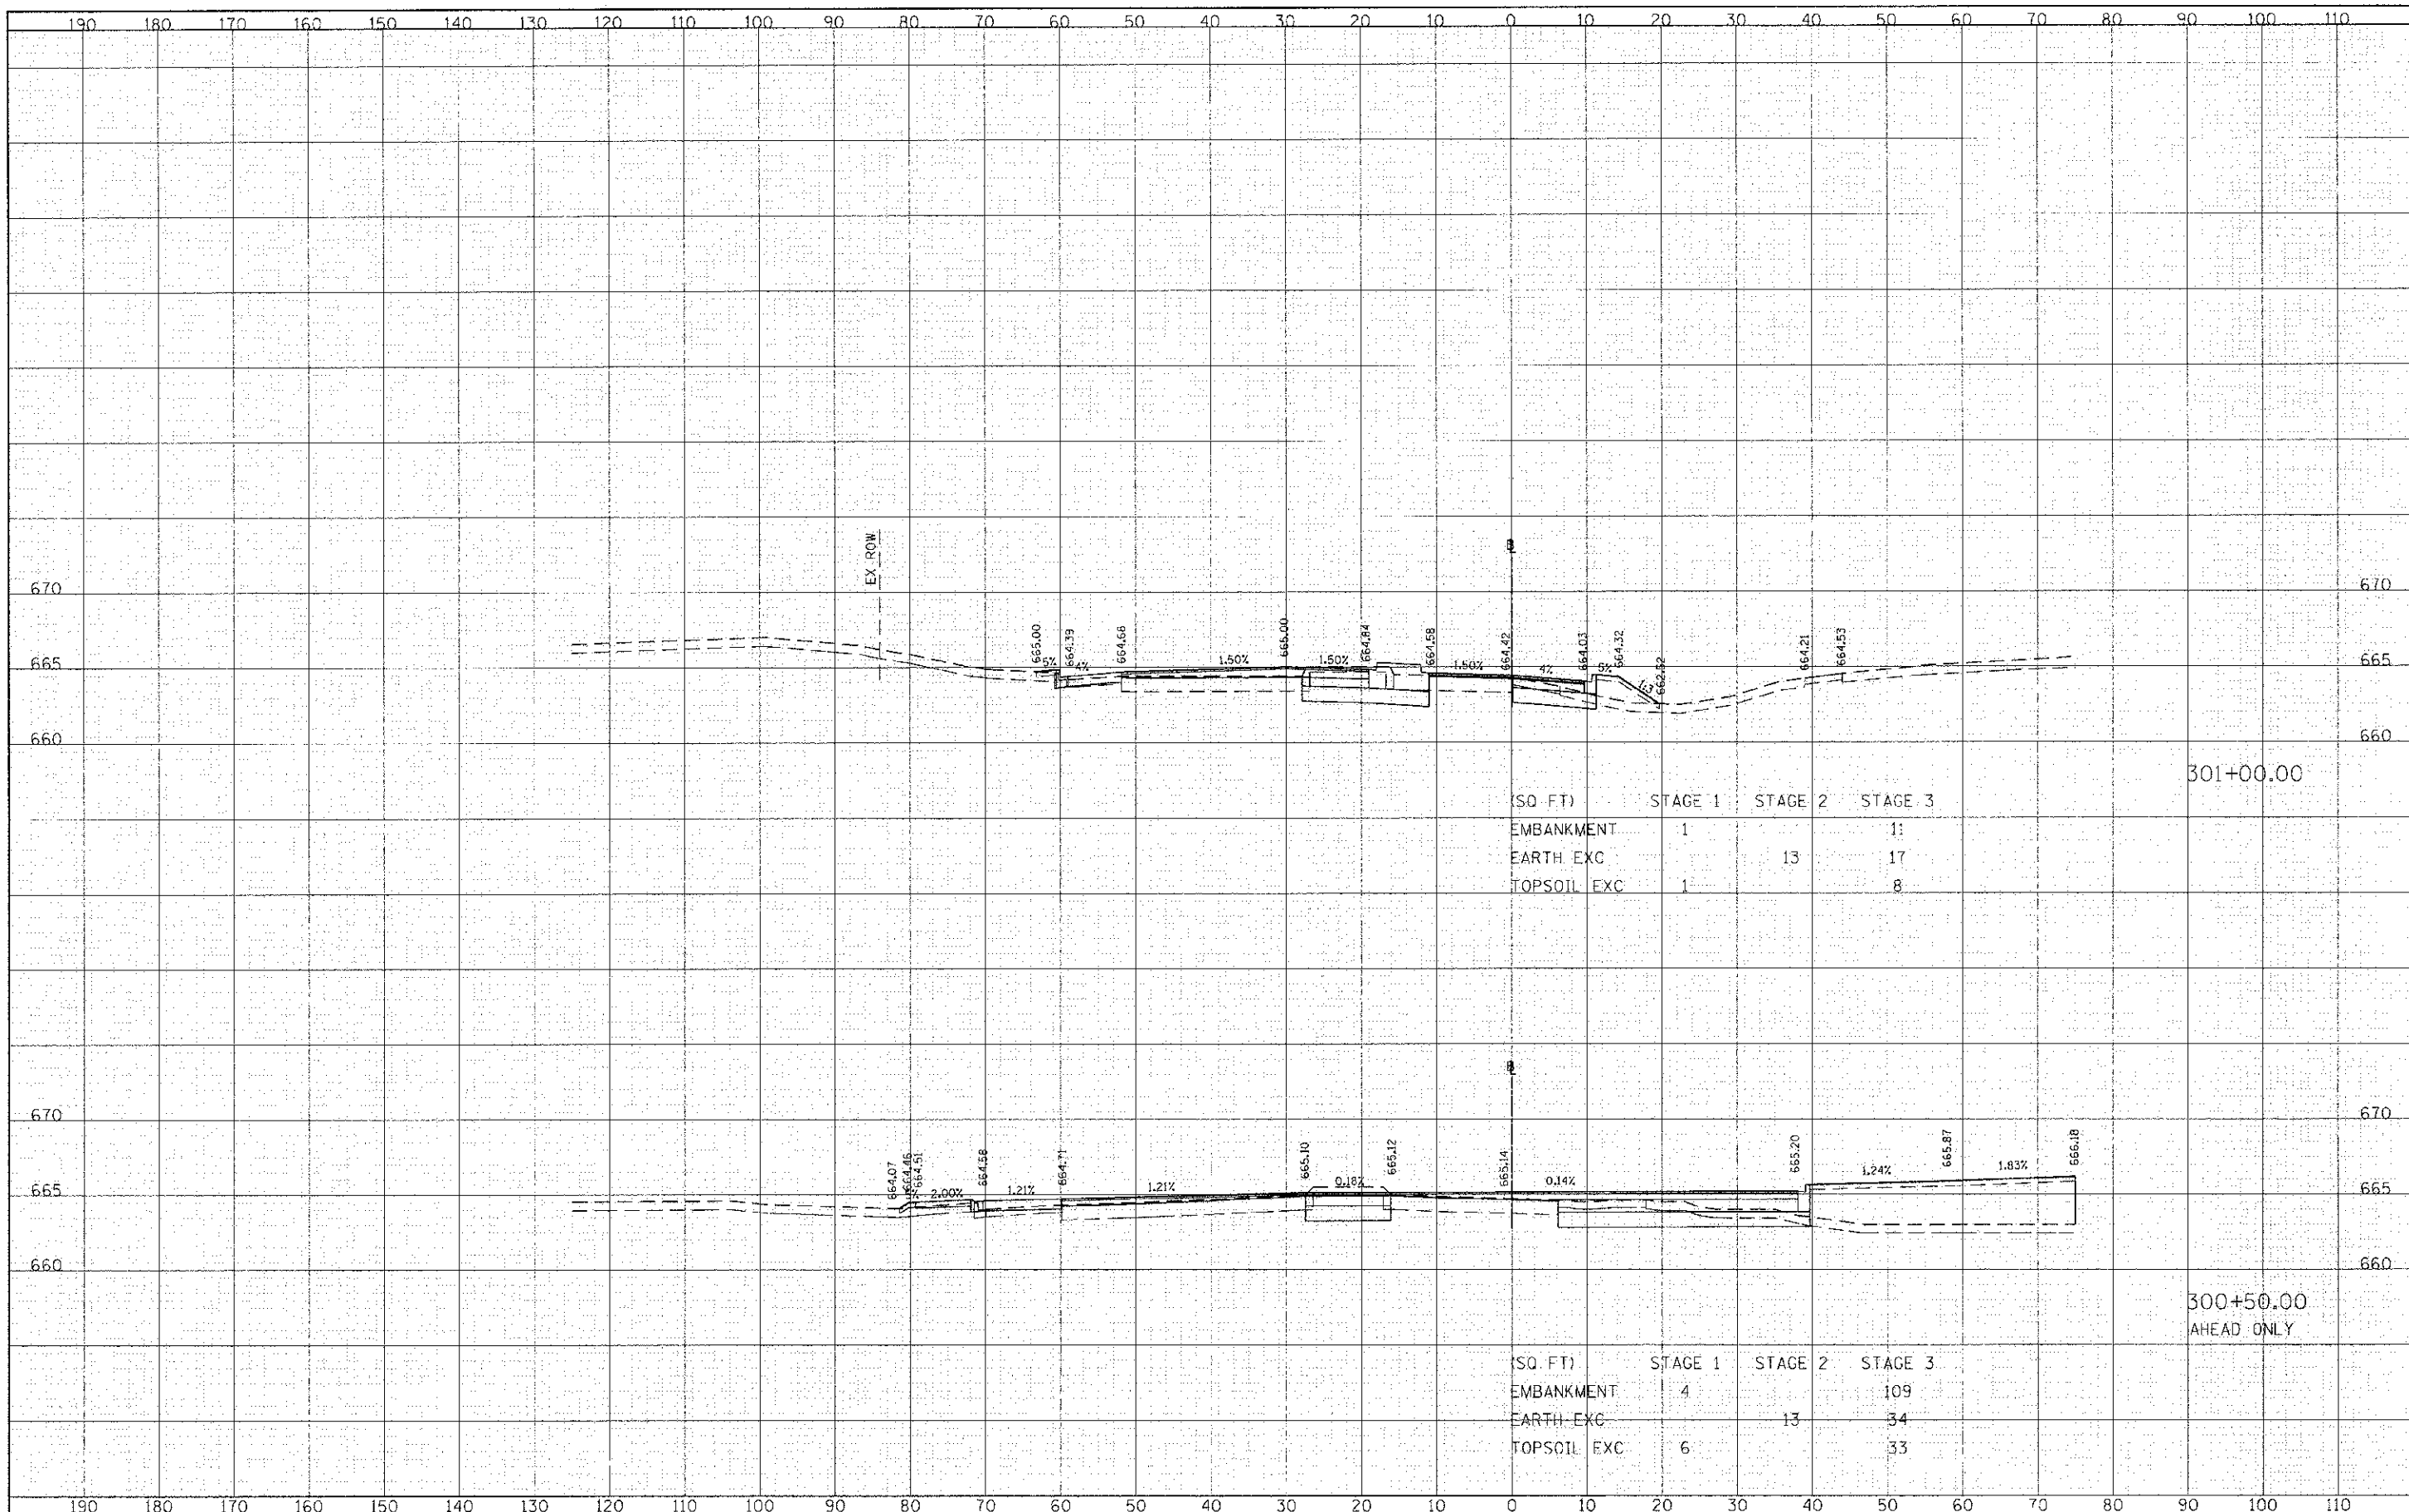

(SQ. FT)	STAGE 1	STAGE 2	STAGE 3
EMBANKMENT	1		11
EARTH EXC		13	17
TOPSOIL EXC	1		8

(SQ. FT)	STAGE 1	STAGE 2	STAGE 3
EMBANKMENT	4		109
EARTH EXC		13	34
TOPSOIL EXC	6		33

FILE NAME = g:\c\08\0208\road\shasta\212\0208-SHT-VS-Cons.dgn
 USER NAME = tkandell
 DESIGNED - TKX
 DRAWN - TKX
 CHECKED - JMG
 PLOT DATE = 10/21/2012
 DATE 10/22/2012

DESIGNED - TKX
 DRAWN - TKX
 CHECKED - JMG
 DATE 10/22/2012

**STATE OF ILLINOIS
 DEPARTMENT OF TRANSPORTATION**

**BUTTERFIELD ROAD AT COMMONWEALTH LANE
 COMMONWEALTH LANE CROSS SECTIONS**
 SCALE: H¹/₁₆" = 10'
 SHEET 96 OF 108 SHEETS STA. 300+50 TO STA. 301+00

F.A.U. RT. 3545	SECTION 09-00170-00-CH	COUNTY DUPAGE	TOTAL SHEETS NO. 108	SHEETS NO. 96
CONTRACT NO. 63742			ILLINOIS FED. AID PROJECT	