


DATE	
BY	
DESIGNED	
DRAWN	
CHECKED	
DATE	
FILE NAME	
USER NAME	
DESIGNED	
DRAWN	
CHECKED	
DATE	

DATE	
BY	
DESIGNED	
DRAWN	
CHECKED	
DATE	
FILE NAME	
USER NAME	
DESIGNED	
DRAWN	
CHECKED	
DATE	

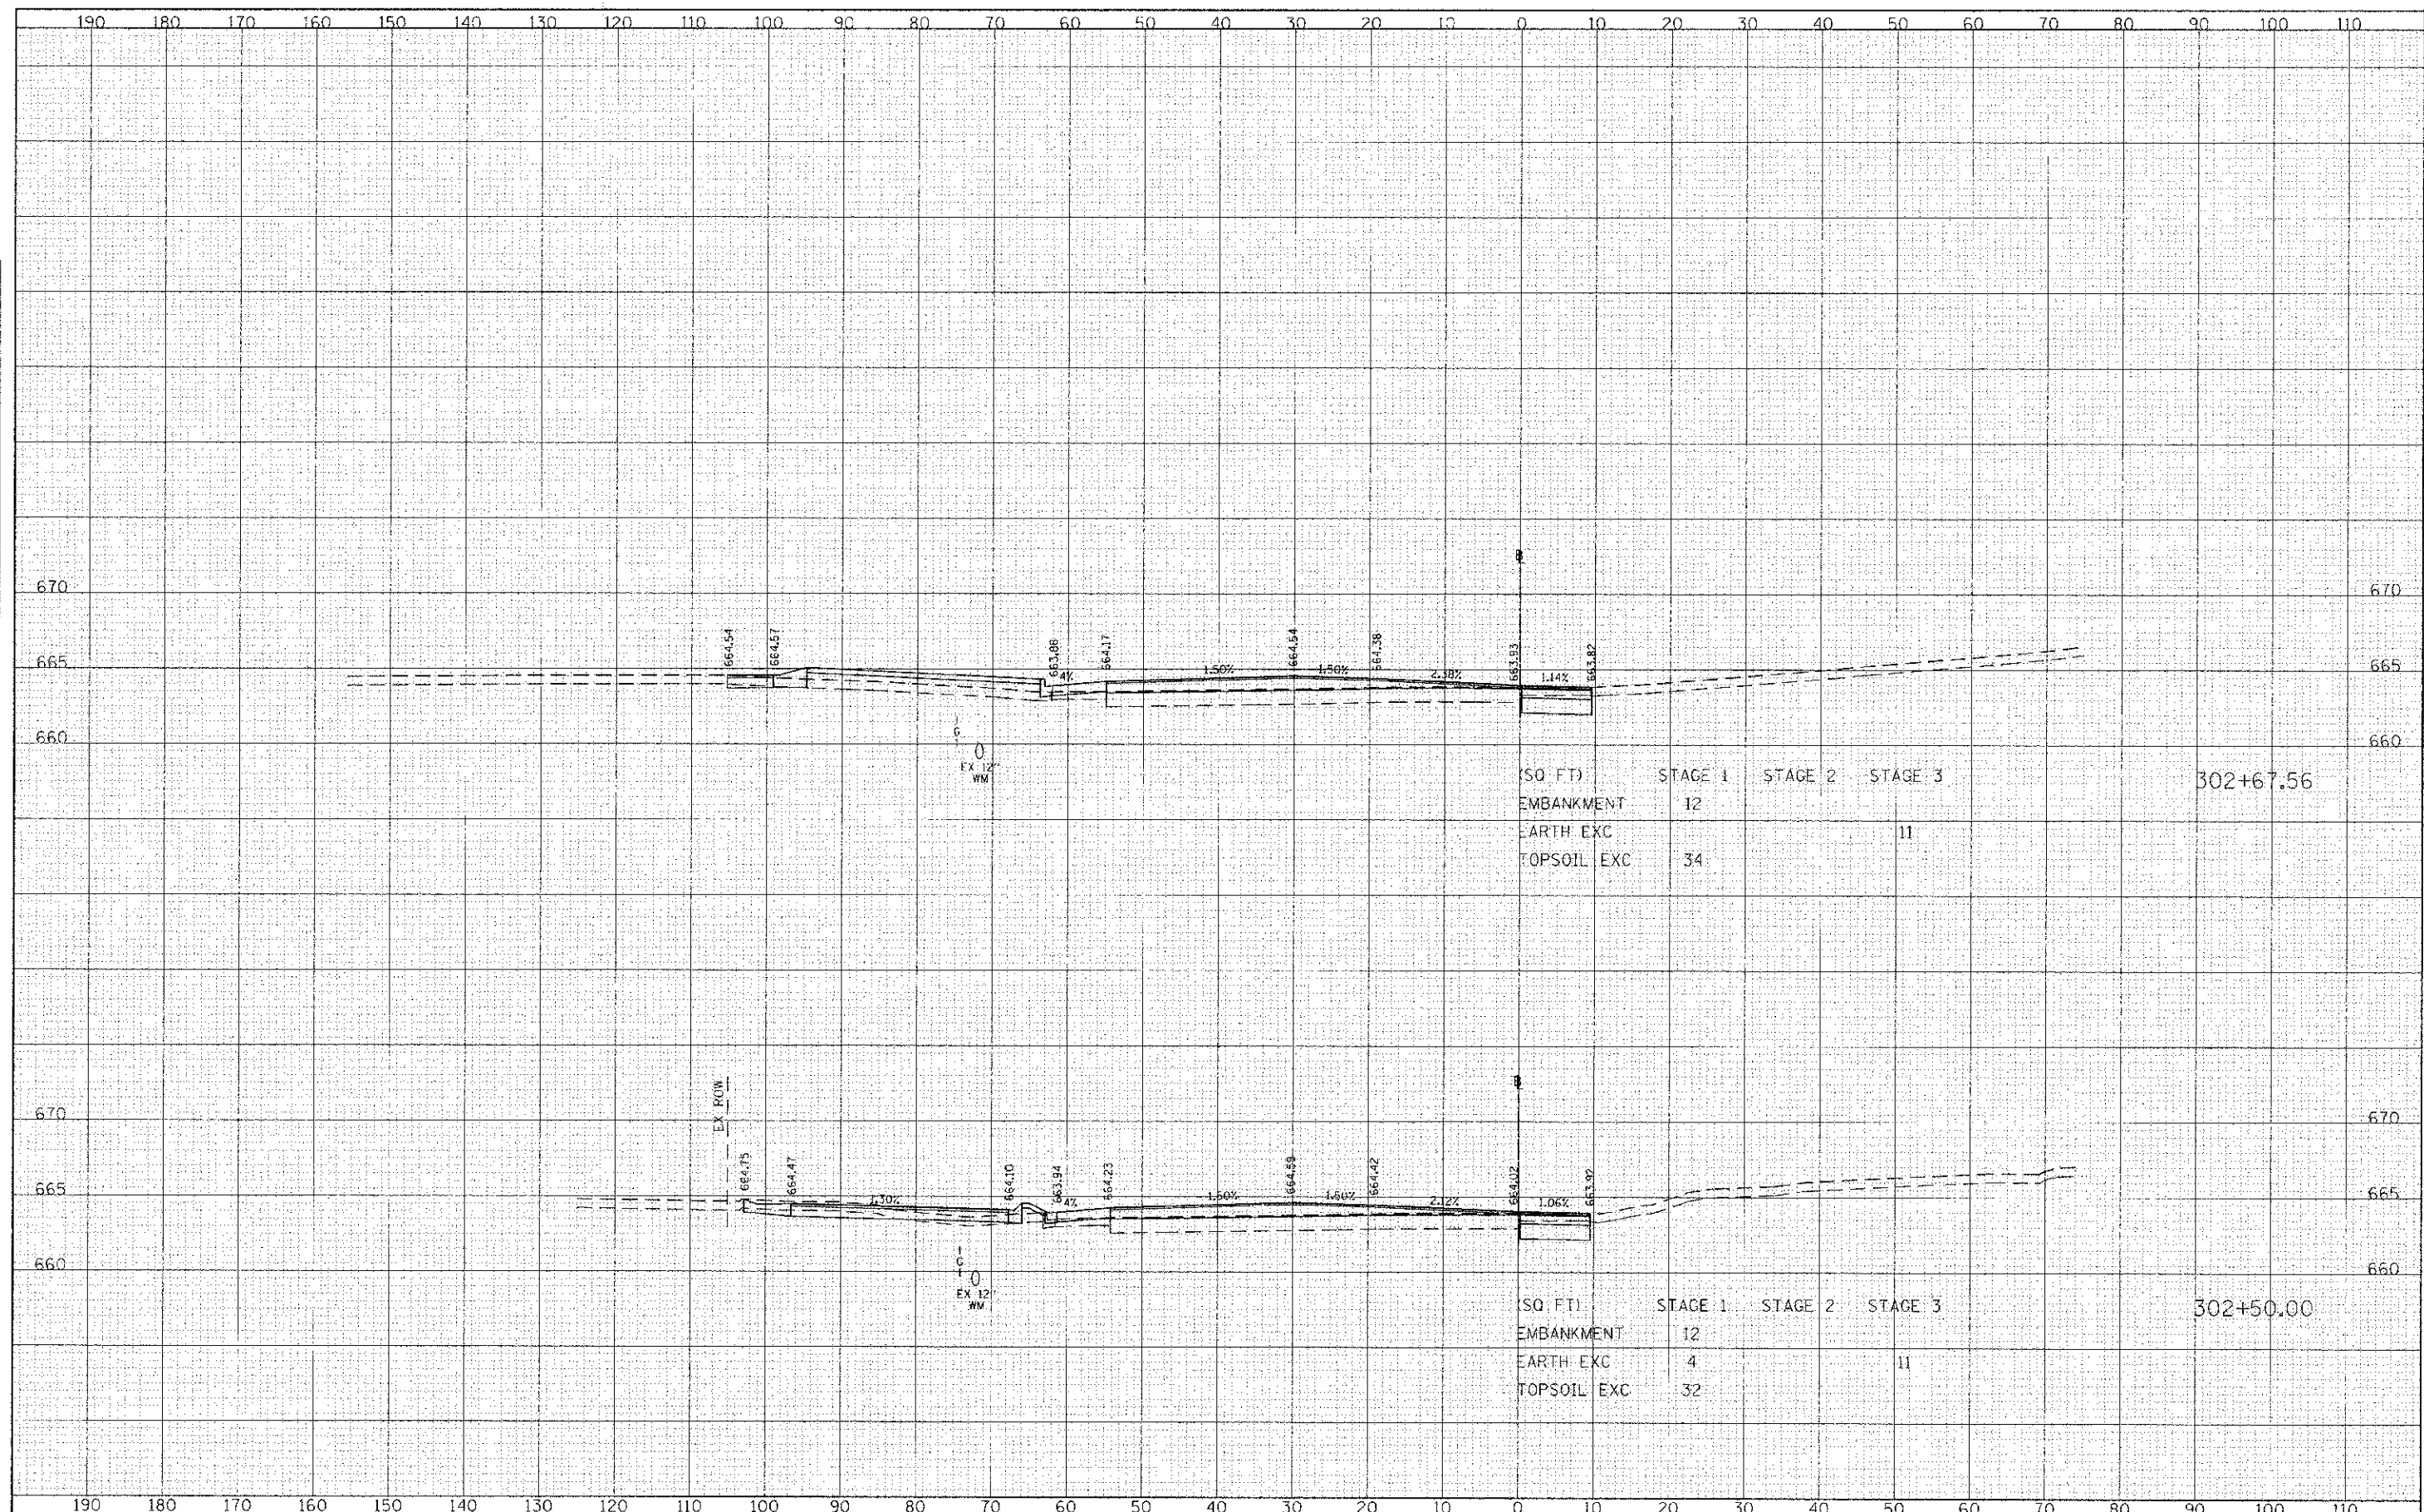

FILE NAME - G:\CH85\0008\Road\PHASE 2\Sheets\DJ10028-SHT	USER NAME - kalorenz	DESIGNED - TKS	REVISED -	STATE OF ILLINOIS DEPARTMENT OF TRANSPORTATION	BUTTERFIELD ROAD AT COMMONWEALTH LANE COMMONWEALTH LANE CROSS SECTIONS	F.A.U. RTE. 3545	SECTION 09-00170-00-CH	COUNTY DUPAGE	TOTAL SHEETS 108	SHEET NO. 98		
FLDT SCALE = 10.0000' / 1"	CHECKED - JMG	REVISIED -	DATE 10/22/2012			SCALE: H ¹ / _V 1"=10'	SHEET 98 OF 108 SHEETS	STA. 302+50 TO STA. 302+68	CONTRACT NO. 63742			
FLDT DATE = 12/4/2012	DATE 10/22/2012	REVISIED -				ILLINOIS FED. AID PROJECT						