


DATE	
BY	
REVIEWED	
DATE	
NOTE BOOK	
NO.	
AREAS CHECKED	

DATE	
BY	
REVIEWED	
DATE	
NOTE BOOK	
NO.	
AREAS CHECKED	

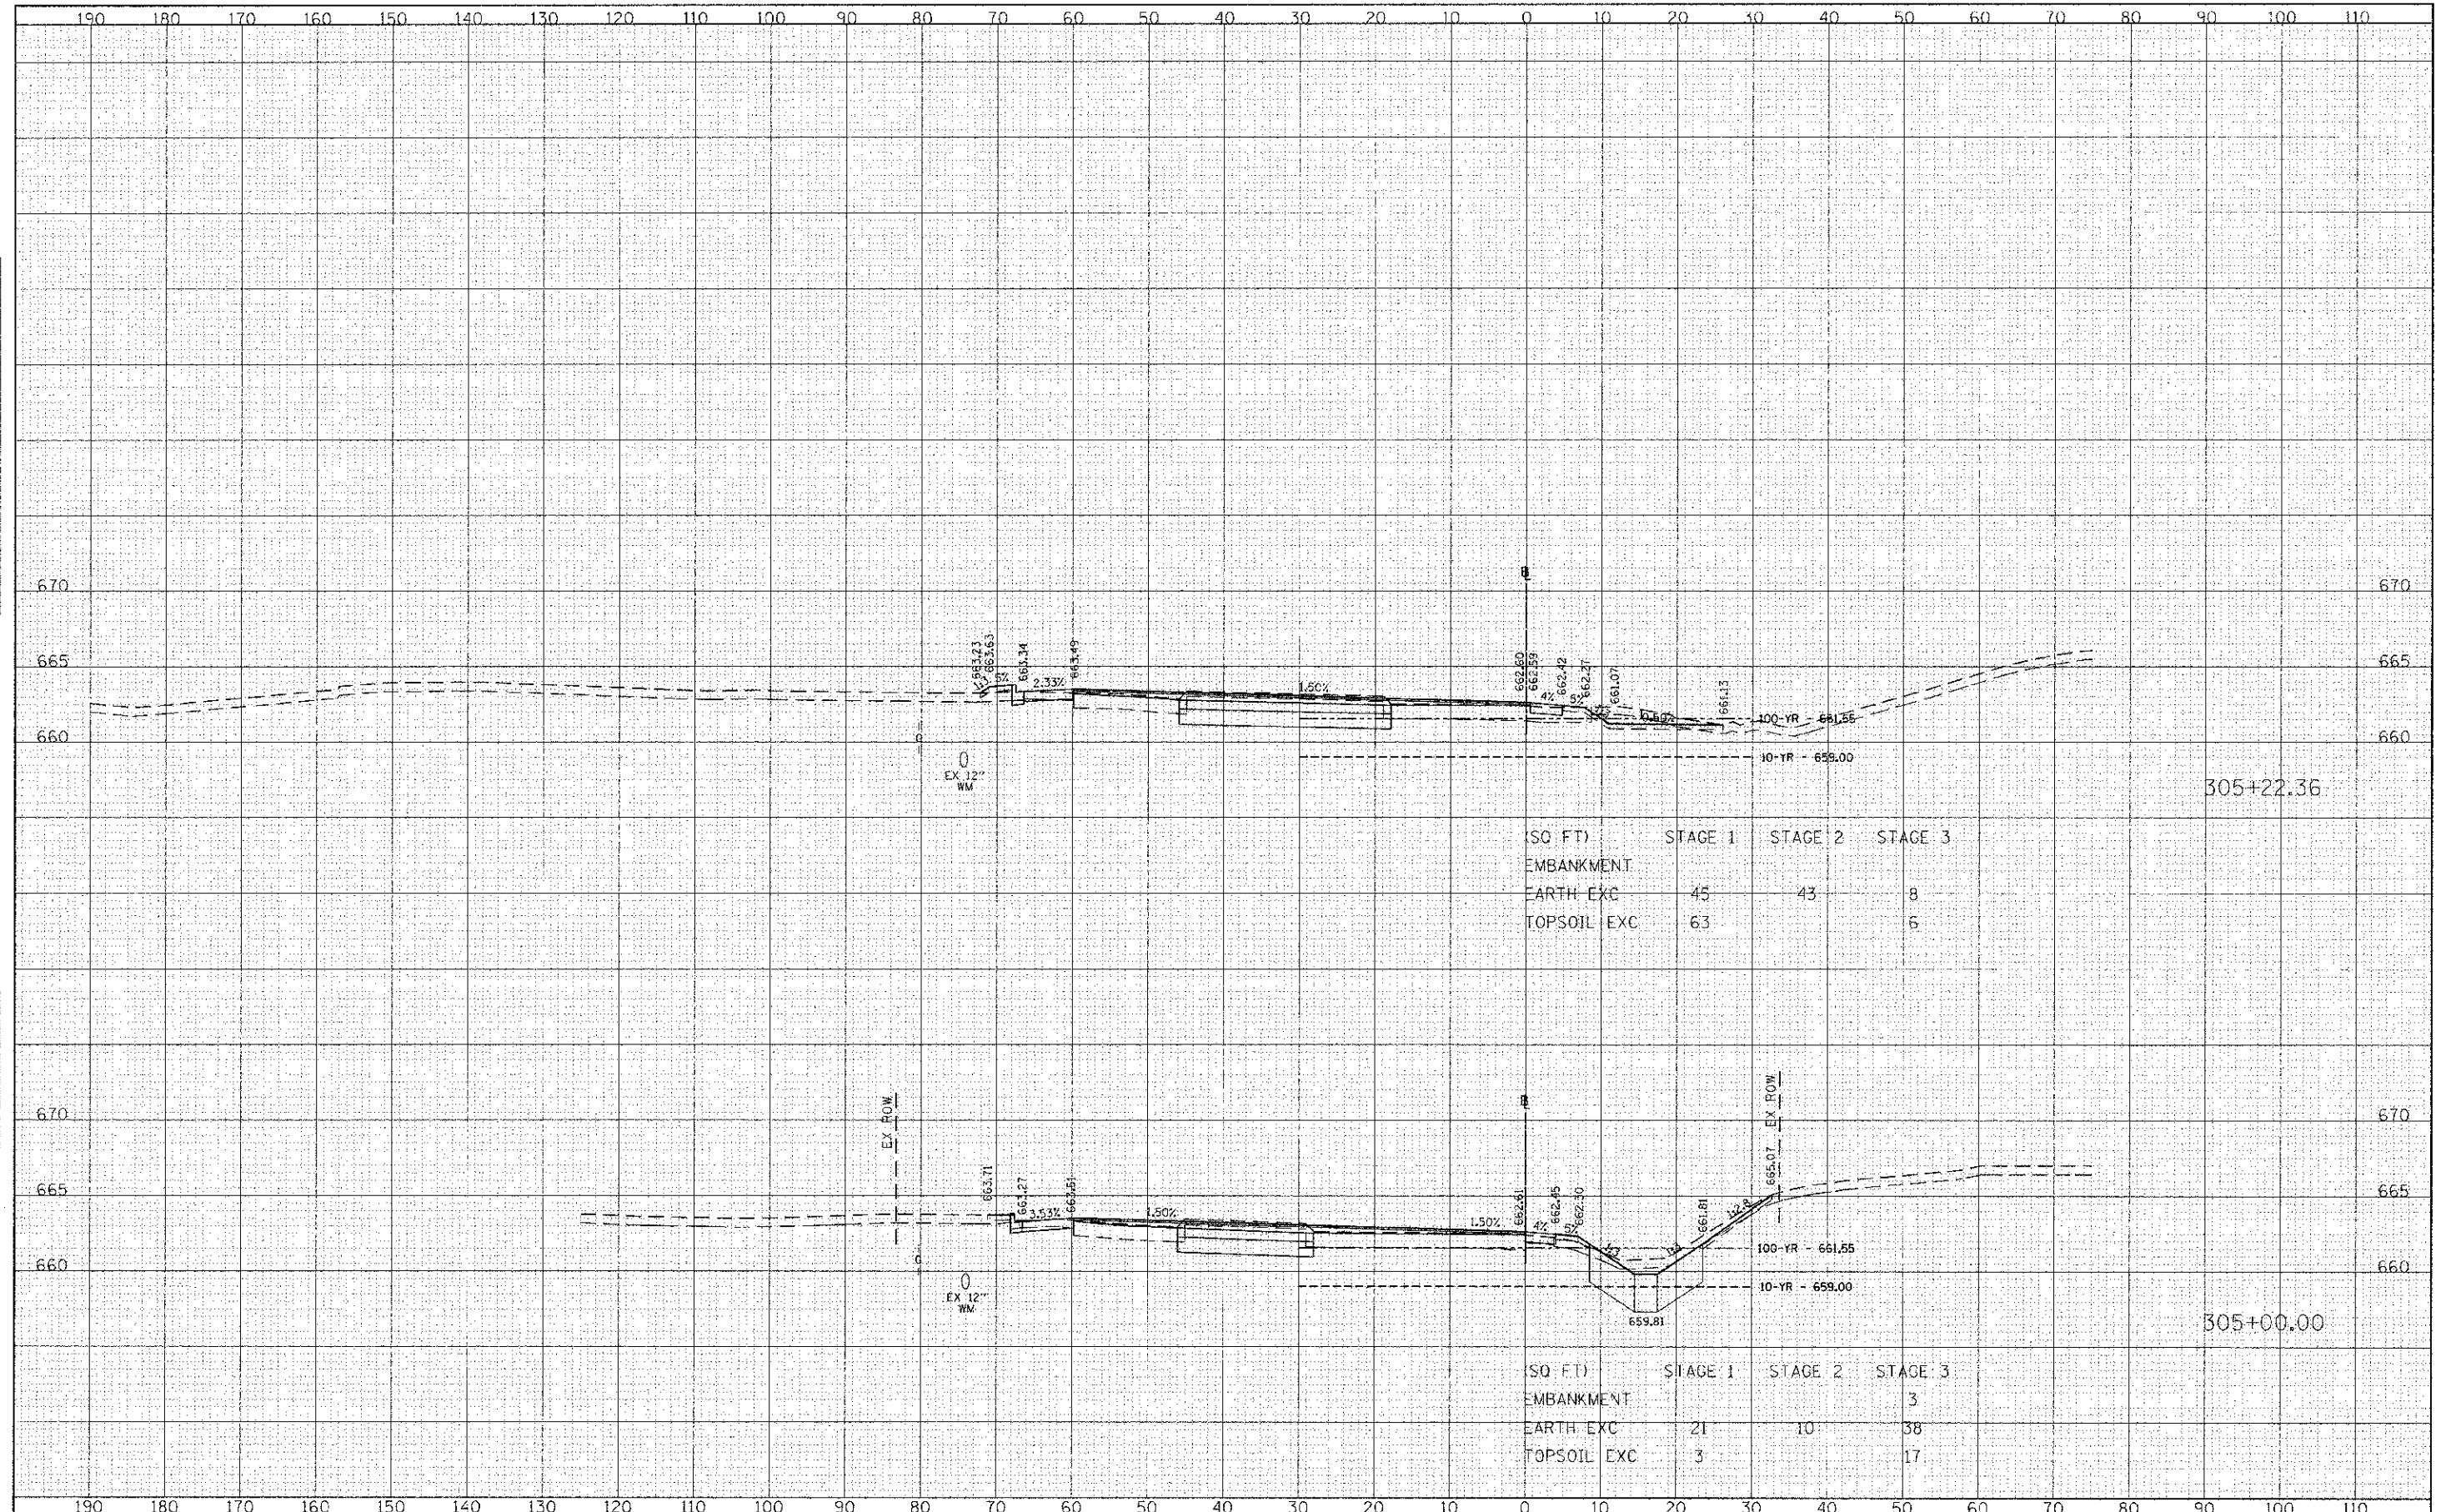

SO FT)	STAGE 1	STAGE 2	STAGE 3
EMBANKMENT			
EARTH EXC	45	43	8
TOPSOIL EXC	63		6

SO FT)	STAGE 1	STAGE 2	STAGE 3
EMBANKMENT			
EARTH EXC	21	10	38
TOPSOIL EXC	3		17

FILE NAME =	USER NAME = kalaroz	DESIGNED - TKS	REVISED -
C:\CH208\0088\Road\PHASE 2\Sheets\01X0008-SHT	KS-ComS.dgn	DRAWN - TKS	REVISED -
PLOT SCALE = 10.0000' / 1"		CHECKED - JMG	REVISED -
PLOT DATE = 12/4/2012		DATE 12/22/2012	REVISED -

**STATE OF ILLINOIS
DEPARTMENT OF TRANSPORTATION**

**BUTTERFIELD ROAD AT COMMONWEALTH LANE
COMMONWEALTH LANE CROSS SECTIONS**

SCALE: 1" = 10'
SHEET 101 OF 108 SHEETS STA. 305+00 TO STA. 305+22

FAU-RT#	SECTION	COUNTY	TOTAL SHEETS	SHEET NO.
3545	09-00170-00-CH	DUPAGE	108	101
CONTRACT NO. 63742				
ILLINOIS FED. AID PROJECT				