


FINAL	DATE
SURVEY	BY
NOTE BOOK	NO.
AREAS CHECKED	

ORIGINAL	DATE
SURVEY	BY
NOTE BOOK	NO.
AREAS CHECKED	

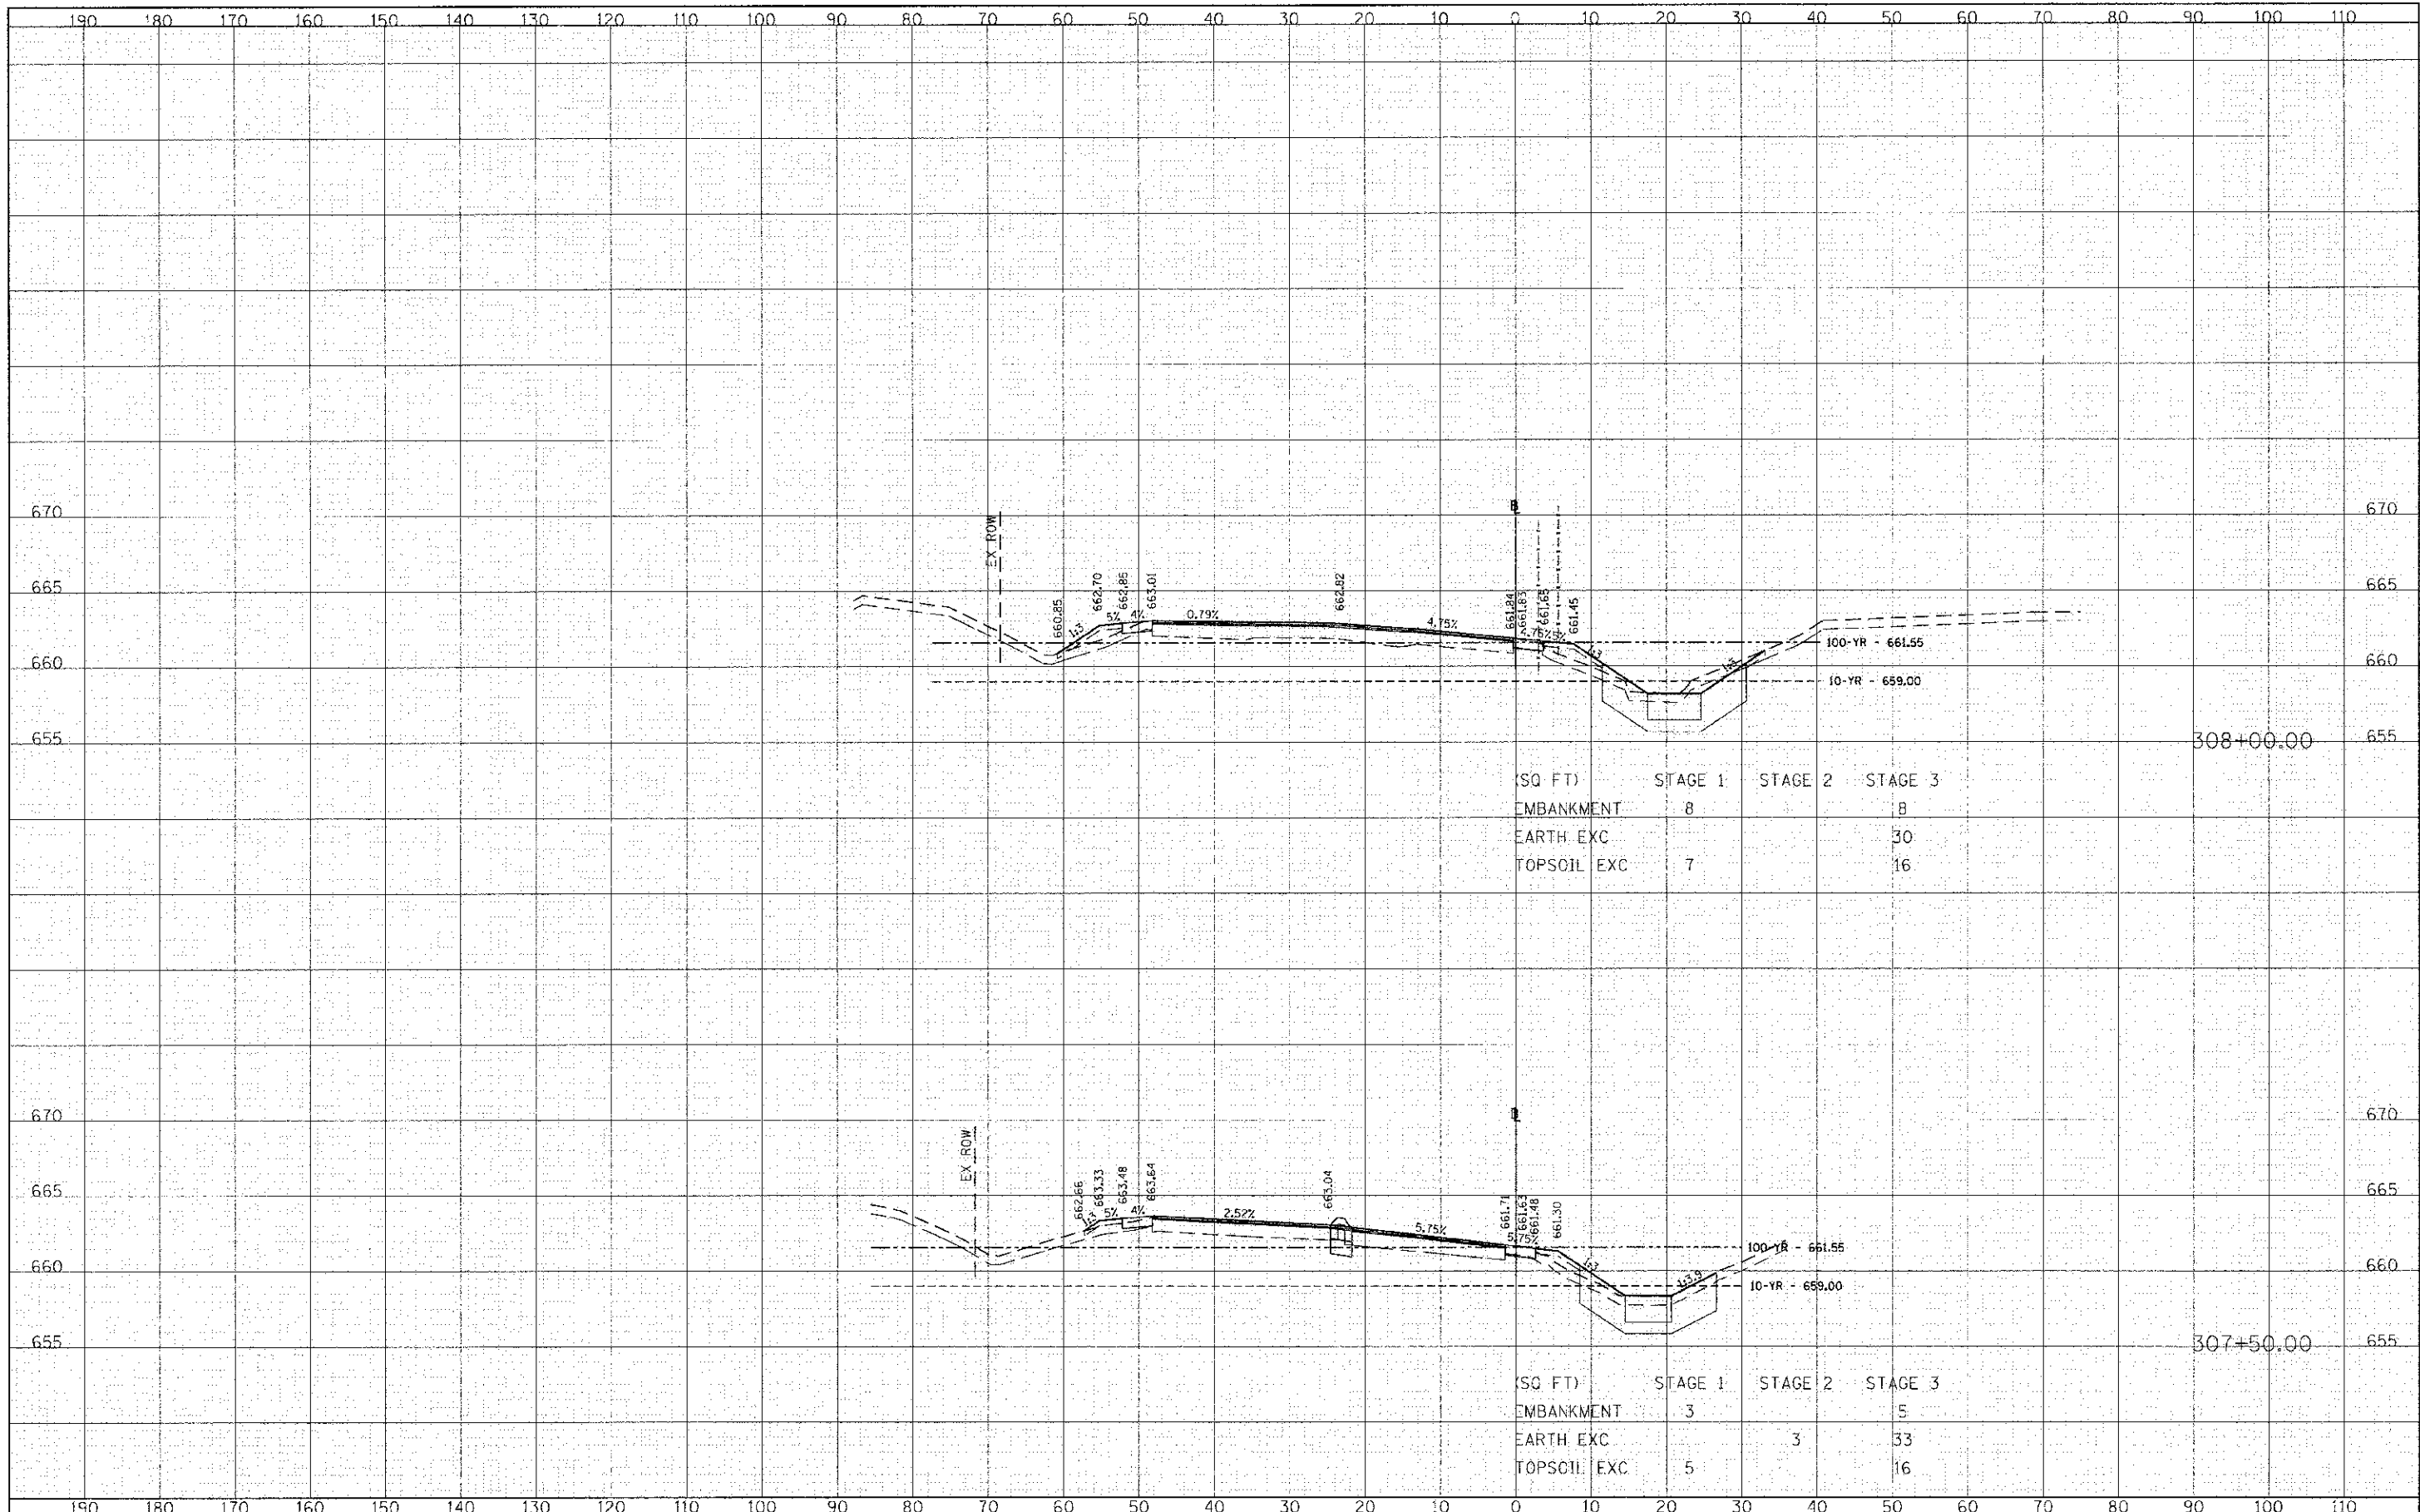

FILE NAME =	USER NAME = tkrendell	DESIGNED - TKS	REVISED -
g:\ch28\2008\road\sheet\01\2008-SHT-XS-Cons.dgn		DRAWN - TKS	REVISED -
PLOT SCALE = 1/20,000 / FT.		CHECKED - JMG	REVISED -
PLOT DATE = 10/22/2012		DATE 10/22/2012	REVISED -

**STATE OF ILLINOIS
DEPARTMENT OF TRANSPORTATION**

**BUTTERFIELD ROAD AT COMMONWEALTH LANE
COMMONWEALTH LANE CROSS SECTIONS**

SCALE: HORIZ. 1"=10' VERT. 1"=5' SHEET 105 OF 108 SHEETS STA. 307+50 TO STA. 308+00

F.A.U. RYE.	SECTION	COUNTY	TOTAL SHEETS
3545	09-00170-00-CH	DUPAGE	108 105
CONTRACT NO. 63742			

308+00.00

307+50.00