


ORIGINAL SURVEY
 SURVEYED BY
 PLOTTED DATE
 NOTE BOOK NO.
 AREAS CHECKED

ORIGINAL SURVEY
 SURVEYED BY
 PLOTTED DATE
 NOTE BOOK NO.
 AREAS CHECKED

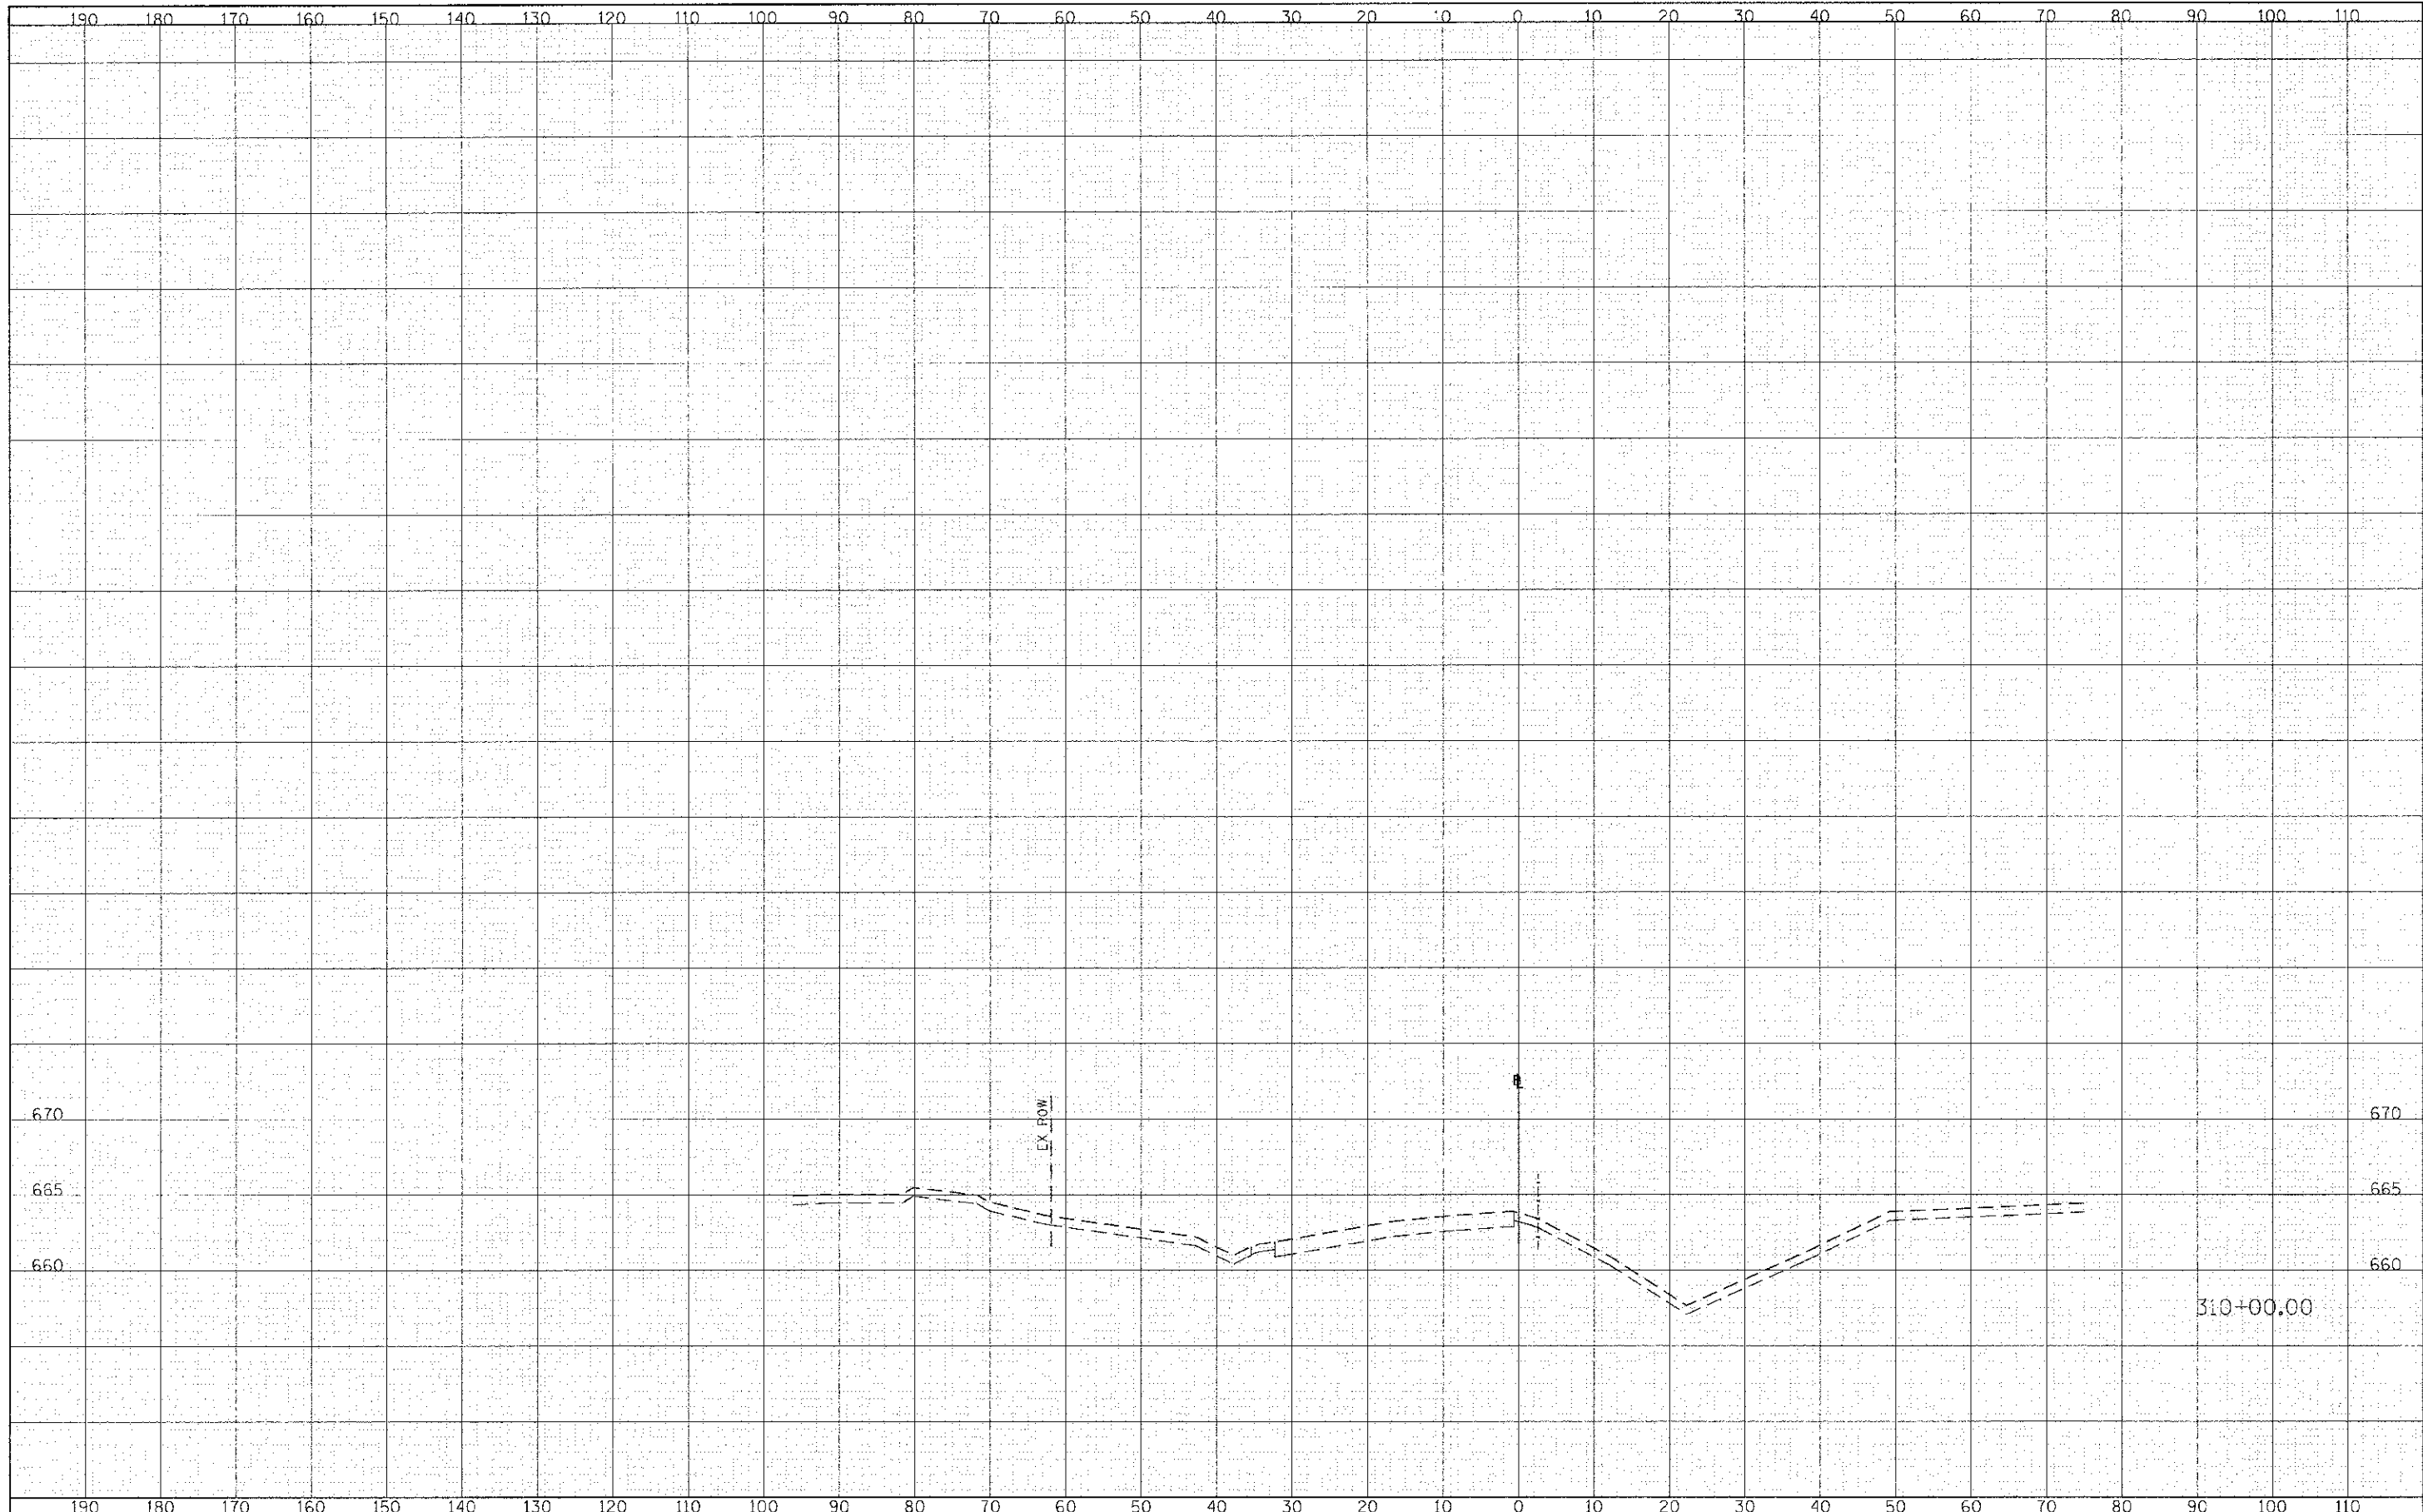

FILE NAME =	USER NAME = %s-dell	DESIGNED - TKS	REVISED -	STATE OF ILLINOIS DEPARTMENT OF TRANSPORTATION	BUTTERFIELD ROAD AT COMMONWEALTH LANE COMMONWEALTH LANE CROSS SECTIONS	F.A.U. RTE.	SECTION	COUNTY	TOTAL SHEETS	SHEET NO.
g:\a26\02038\road\sheet\11X\0003-SH1-XS-CorS.dgn		DRAWN - TKS	REVISED -			3545	09-00170-00-CH	DUPAGE	108	108
PLOT SCALE = 120.0000 1 / FT.		CHECKED - JMG	REVISED -			CONTRACT NO. 63742		ILLINOIS FED. AID PROJECT		
PLOT DATE = 10/21/2012		DATE 10/22/2012	REVISED -			SCALE: $\frac{1}{4}'' = 10'$	SHEET 108 OF 108 SHEETS	STA. 310+00 TO STA. 310+00		