


REGRADE EXISTING DITCHES
FROM STA. 6+50 TO STA. 33+30 LT

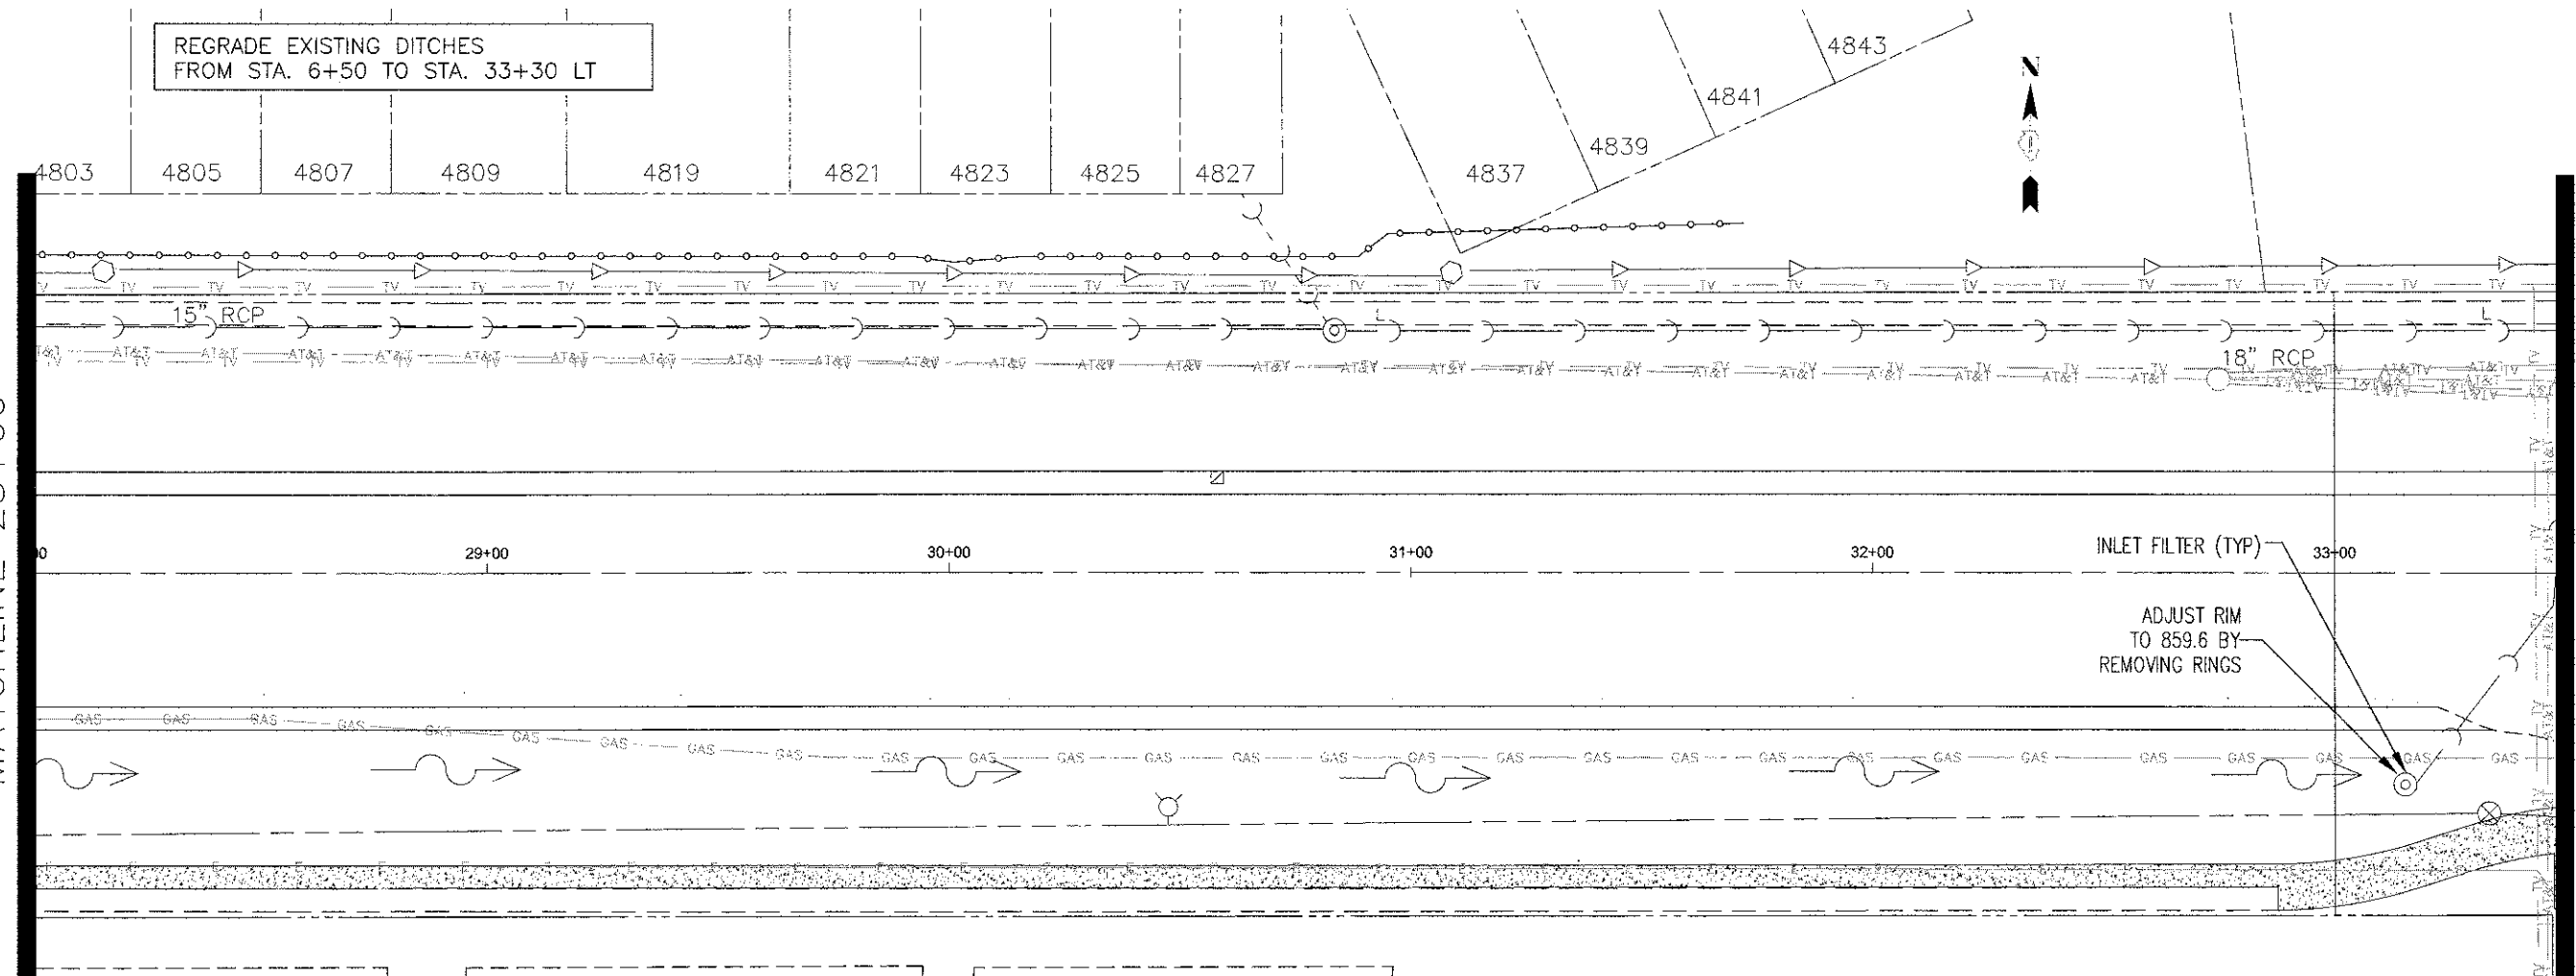


MATCHLINE 28+00

MATCHLINE 33+50

INLET FILTER (TYP)
ADJUST RIM
TO 859.6 BY
REMOVING RINGS

REGRADE EXISTING DITCHES
FROM STA. 21+43 TO STA. 33+15 RT

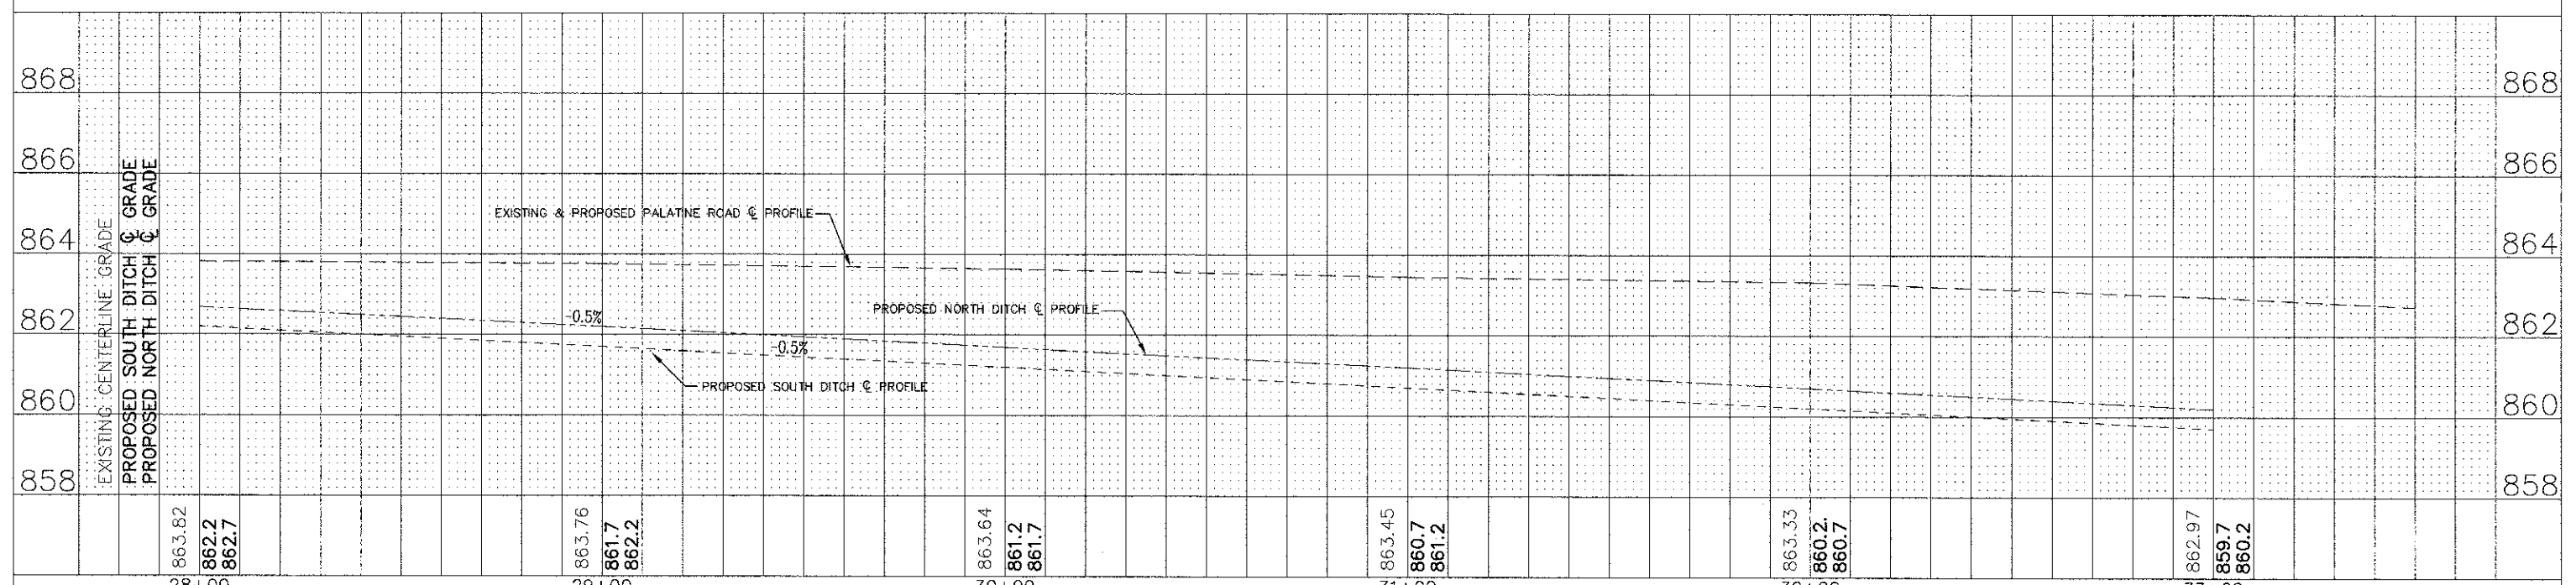

PLAN	DESIGNED	DATE
	PLOTTED	
	ALIGNED	
	CHECKED	
	NO. _____	

PROFILE	DESIGNED	DATE
	PLOTTED	
	GRADES CHECKED	
	STRUCTURE NOTATION CHECKED	
	NO. _____	