


PLAN	SURVEYED	DATE	BY
NOTED	PLOTTED		
NO. 1	NO. 2	NO. 3	NO. 4

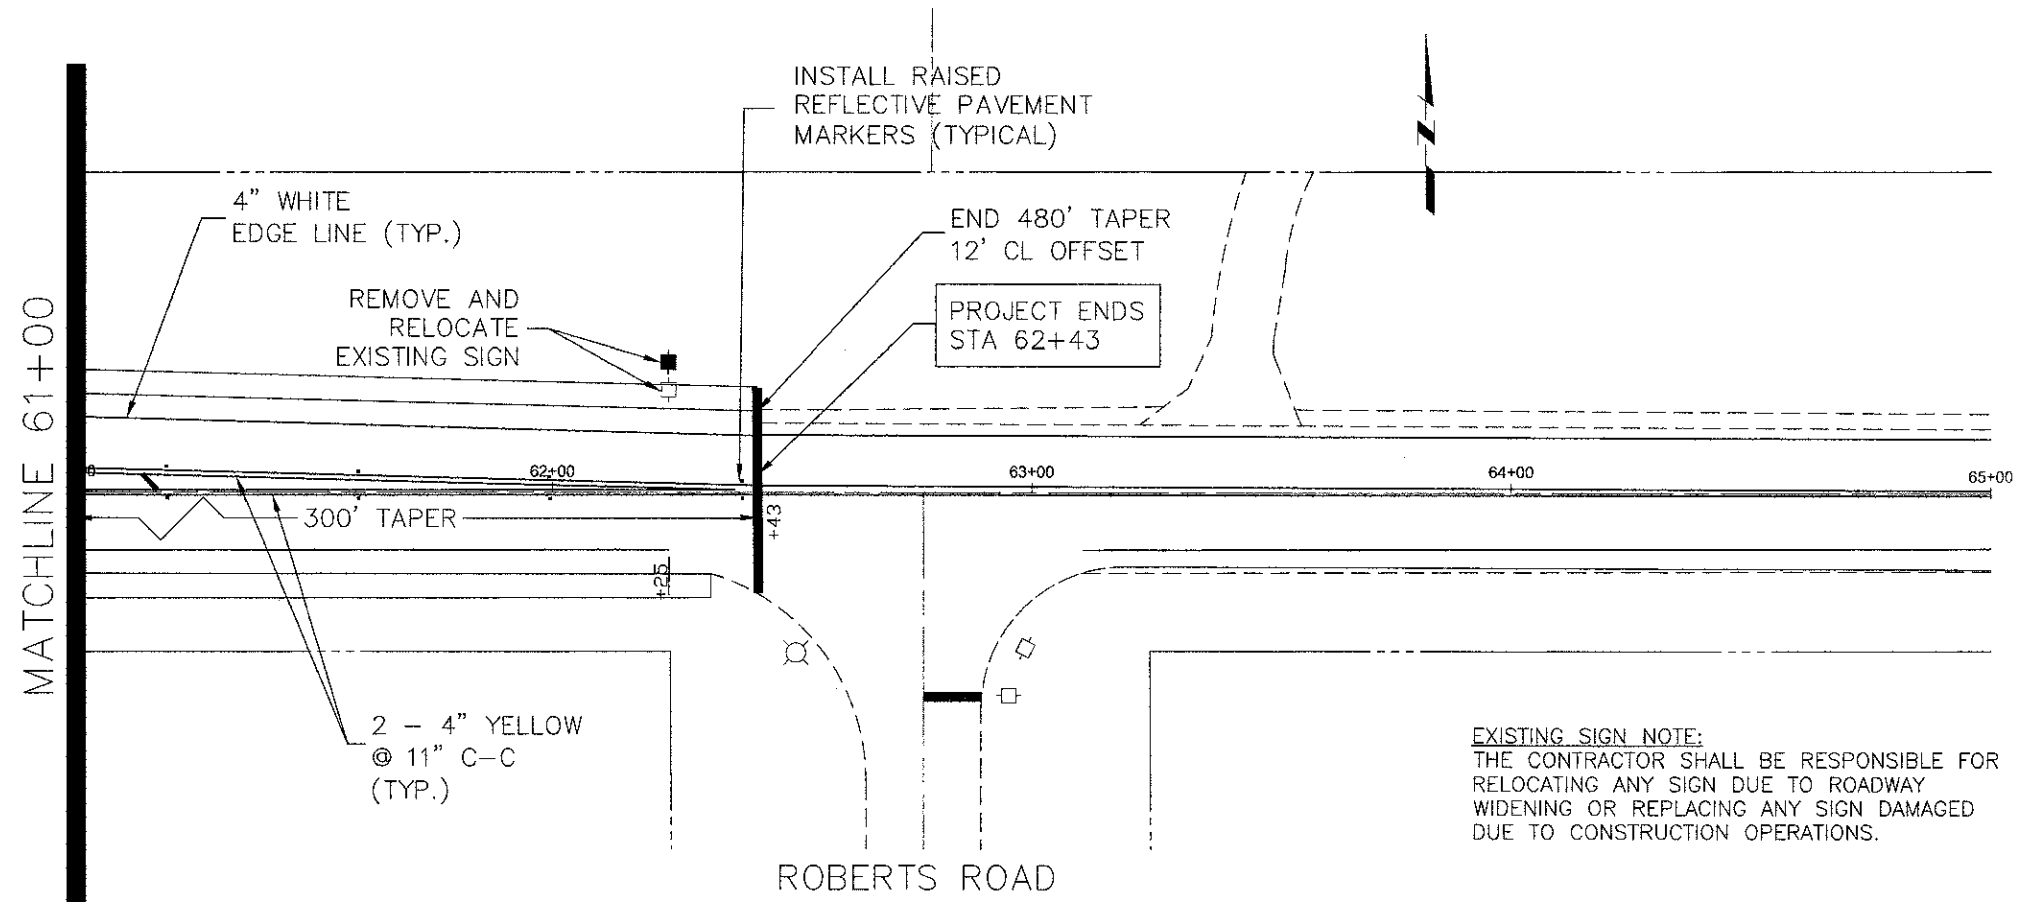

EXISTING SIGN NOTE:
 THE CONTRACTOR SHALL BE RESPONSIBLE FOR RELOCATING ANY SIGN DUE TO ROADWAY WIDENING OR REPLACING ANY SIGN DAMAGED DUE TO CONSTRUCTION OPERATIONS.

Station	Sign	Designation	Size	
9+20L	LOVE THE LAND OF LINCOLN			
	ADOPT A HIGHWAY		30" X 48"	Relocate
	KEEP IT CLEAN		24" X 24"	Relocate
10+22R	STOP	R1-1	30" X 30"	Remove
10+40R	HUNTINGTON BOULEVARD/		48" X 9"	Remove
	PALATINE ROAD		48" X 9"	Remove
11+59R	NO PASSING ZONE	W14-3	48" X 48" X 36"	New
14+26L	STOP	R1-1	30" X 30"	Relocate
14+66R	STOP	R1-1	30" X 30"	Relocate
14+71L	25 MPH SPEED LIMIT	R2-1	24" X 30"	New
	WEIGHT LIMIT 5 TONS	R12-1	24" X 30"	New
15+18R	DO NOT PASS	R4-1	24" X 30"	New
17+54R	45 MPH SPEED LIMIT	R2-1	30" X 36"	New
22+94L	45 MPH SPEED LIMIT	R2-1	30" X 36"	New
32+52R	45 MPH SPEED LIMIT	R2-1	30" X 36"	New
33+53R	OLMSTEAD DRIVE/		48" X 9"	Relocate
	PALATINE ROAD		48" X 9"	Relocate
34+12R	STOP	R1-1	30" X 30"	Relocate
34+76L	45 MPH SPEED LIMIT	R2-1	30" X 36"	New
44+06R	SCHOOL BUS ENTRANCE		36" X 36"	Relocate
44+10L	DO NOT PASS	R4-1	24" X 30"	New
46+77L	STOP	R1-1	30" X 30"	Relocate
47+56R	TWO-WAY LEFT TURN ONLY	R3-9b	30" X 36"	New
	BEGIN	R3-9cP	30" X 12"	New
47+76L	TWO-WAY LEFT TURN ONLY	R3-9b	30" X 36"	New
	END	R3-9dP	30" X 12"	New
48+73R	RIGHT TURN ONLY		30" X 30"	Remove
46+77L	STOP	R1-1	30" X 30"	Relocate
51+23L	45 MPH SPEED LIMIT	R2-1	30" X 36"	New
	TWO-WAY LEFT TURN ONLY	R3-9b	30" X 36"	New
51+24R	45 MPH SPEED LIMIT	R2-1	30" X 36"	New
	TWO-WAY LEFT TURN ONLY	R3-9b	30" X 36"	New
55+67R	TWO-WAY LEFT TURN ONLY	R3-9b	30" X 36"	New
	END	R3-9dP	30" X 12"	New
55+94L	HOFFMAN ESTATES			
	GROWING TO GREATNESS/		60" X 24"	Relocate
	SISTER CITY		48" X 12"	Relocate
56+44L	TWO-WAY LEFT TURN ONLY	R3-9b	30" X 36"	New
	BEGIN	R3-9cP	30" X 12"	New
57+43L	SCHOOL BUS ENTRANCE		36" X 36"	Relocate
62+24L	45 MPH SPEED LIMIT	R2-1	30" X 36"	New

PROFILE	SURVEYED	DATE	BY
NOTED	PLOTTED		
NO. 1	NO. 2	NO. 3	NO. 4

