


PLAN
 CHECKED BY: _____
 DATE: _____
 NOTE BOOK ALIGNMENT CHECKED NO. _____
 SUBGRADE CHECKED NO. _____

PROFILE
 CHECKED BY: _____
 DATE: _____
 NOTE BOOK GRADES CHECKED NO. _____
 SUBGRADE NOTATIONS CHNG NO. _____

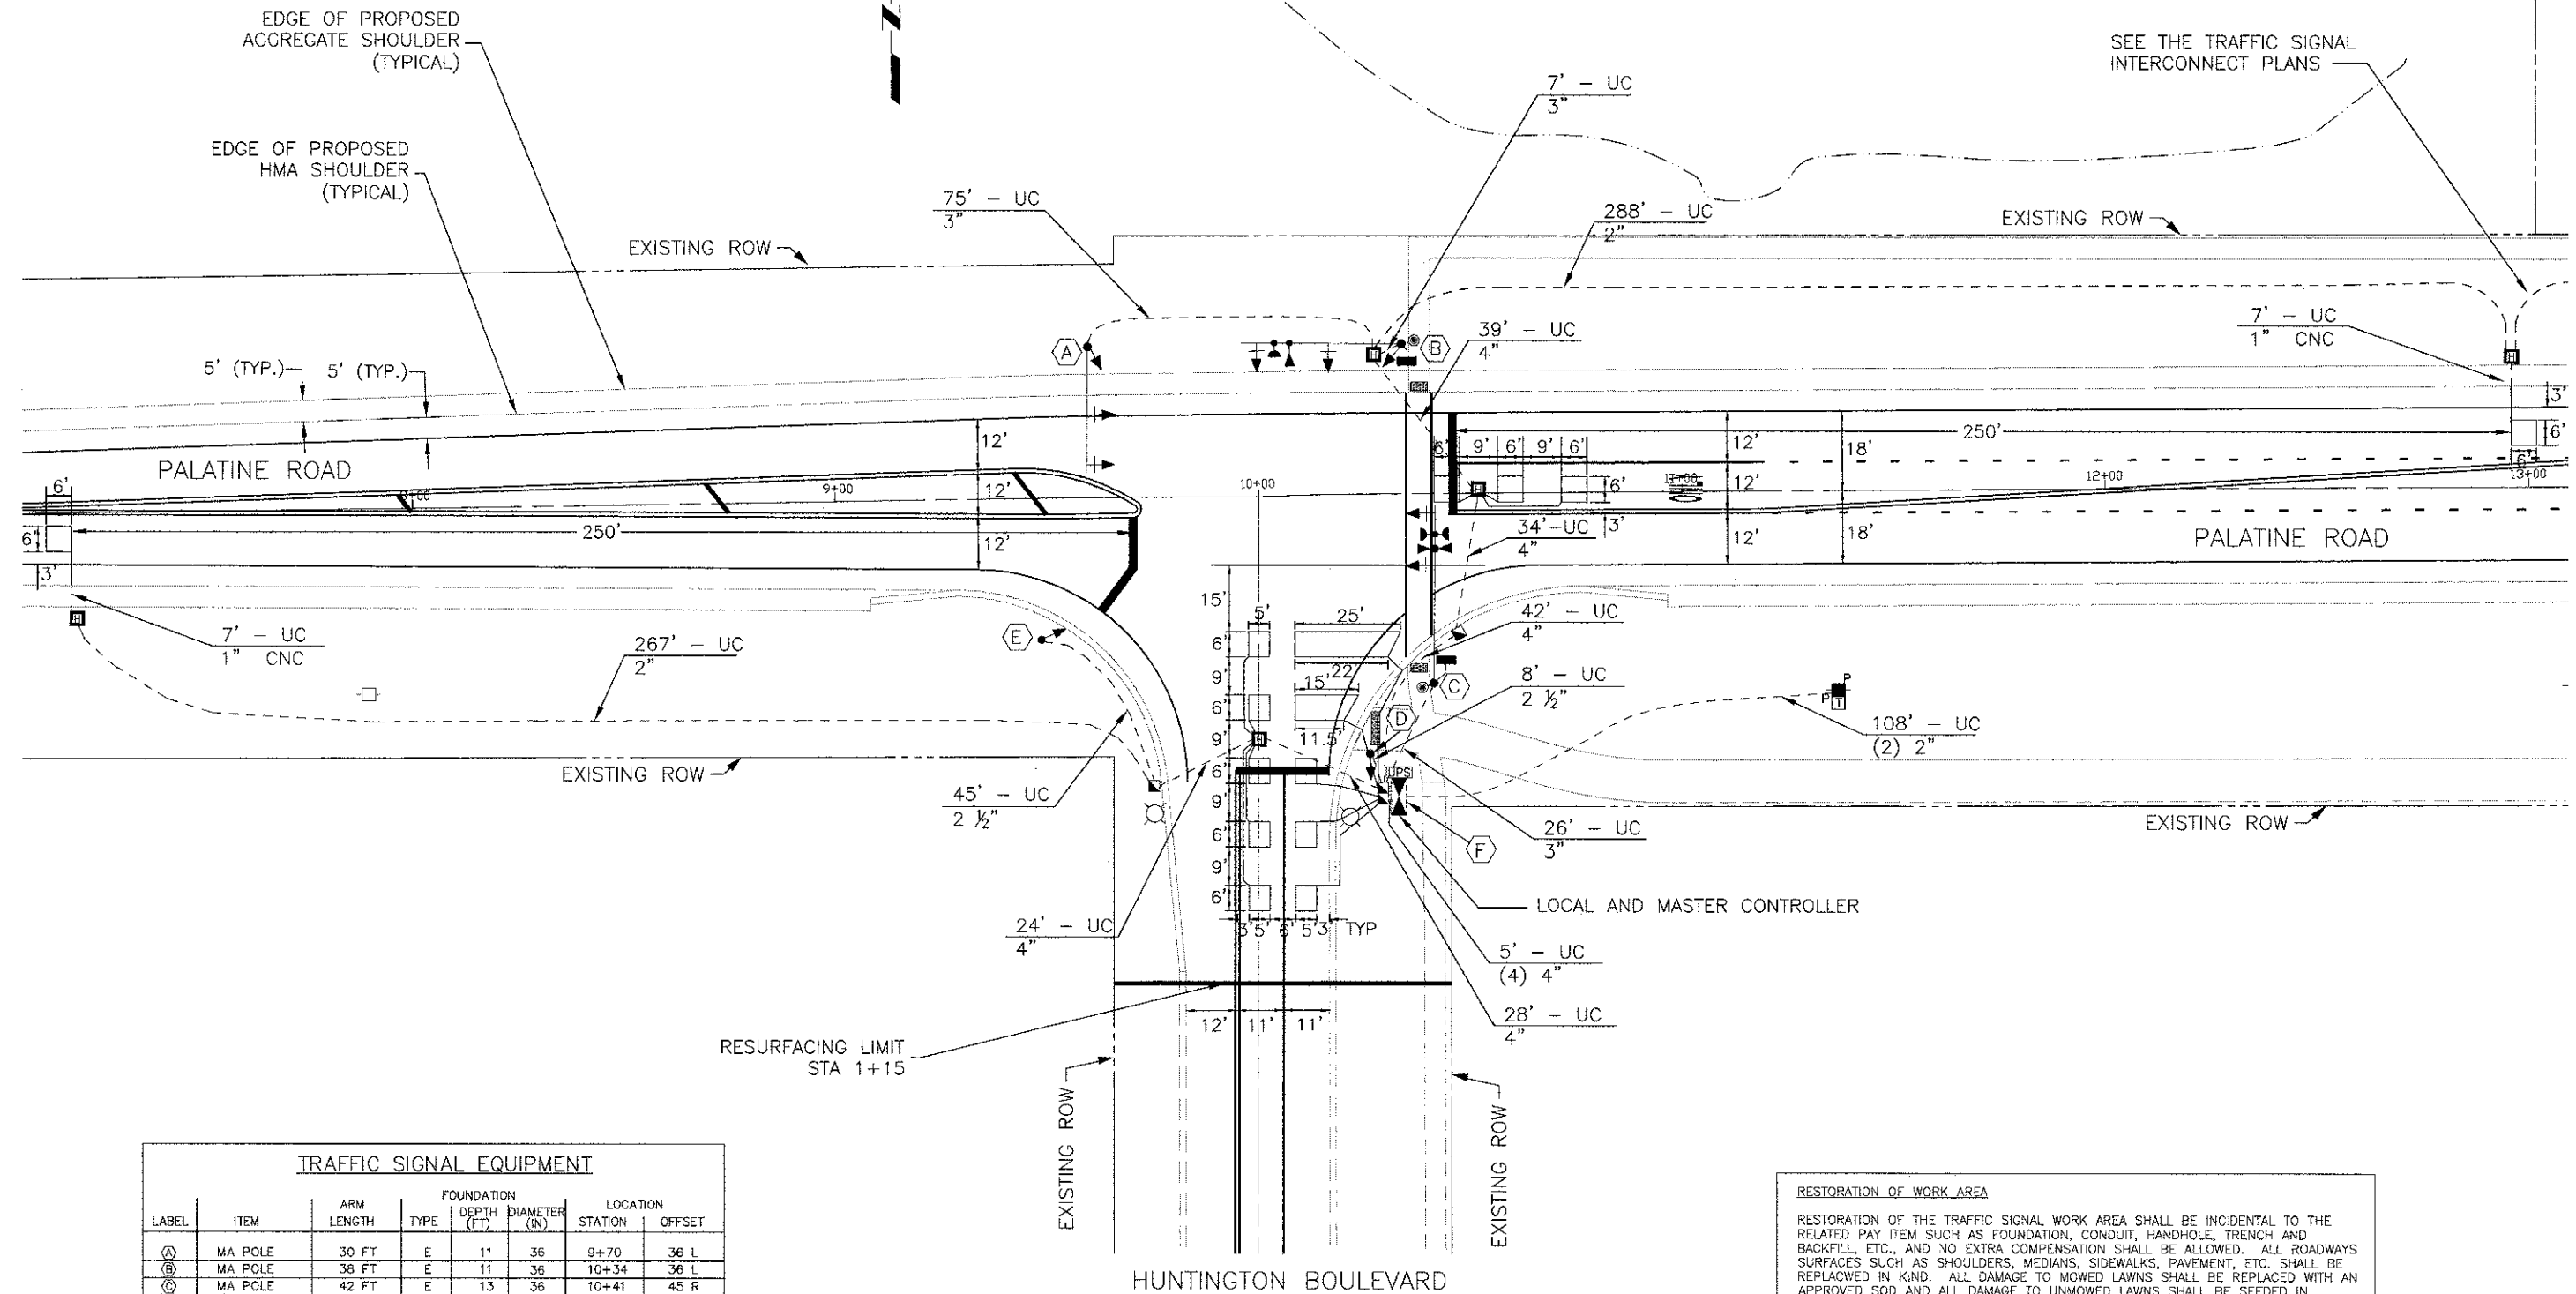

TRAFFIC SIGNAL EQUIPMENT							
LABEL	ITEM	ARM LENGTH	FOUNDATION		LOCATION		
			TYPE	DEPTH (FT)	DIAMETER (IN)	STATION	OFFSET
(A)	MA POLE	30 FT	E	11	36	9+70	36 L
(B)	MA POLE	38 FT	E	11	36	10+34	36 L
(C)	MA POLE	42 FT	E	13	36	10+41	45 R
(D)	16 FT POST	-	A	4	24	10+20	61 R
(E)	16 FT POST	-	A	4	24	9+48	33 R
(F)	CONTROLLER	-	C	4	-	10+33	67 R

RESTORATION OF WORK AREA
 RESTORATION OF THE TRAFFIC SIGNAL WORK AREA SHALL BE INCIDENTAL TO THE RELATED PAY ITEM SUCH AS FOUNDATION, CONDUIT, HANDHOLE, TRENCH AND BACKFILL, ETC., AND NO EXTRA COMPENSATION SHALL BE ALLOWED. ALL ROADWAYS SURFACES SUCH AS SHOULDERS, MEDIANS, SIDEWALKS, PAVEMENT, ETC. SHALL BE REPLACED IN KIND. ALL DAMAGE TO MOWED LAWNS SHALL BE REPLACED WITH AN APPROVED SOD AND ALL DAMAGE TO UNMOWED LAWNS SHALL BE SEEDING IN ACCORDANCE WITH STANDARD SPECIFICATIONS 252 AND 250 RESPECTIVELY.